




EXISTING GROUND FLOOR PLAN  
(1:50)

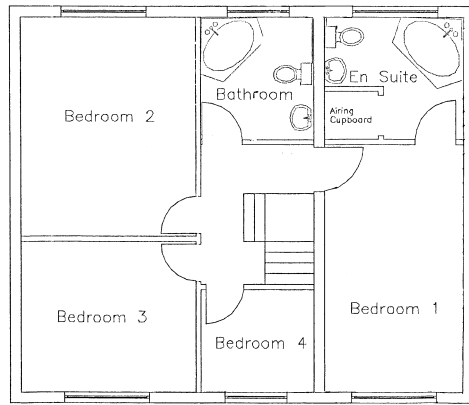

EXISTING FIRST FLOOR PLAN  
(1:50)

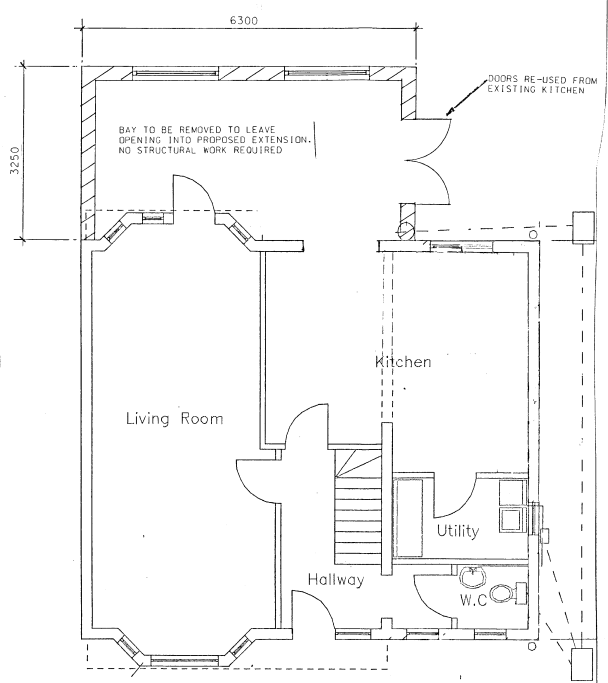

PROPOSED GROUND FLOOR PLAN  
(1:50)

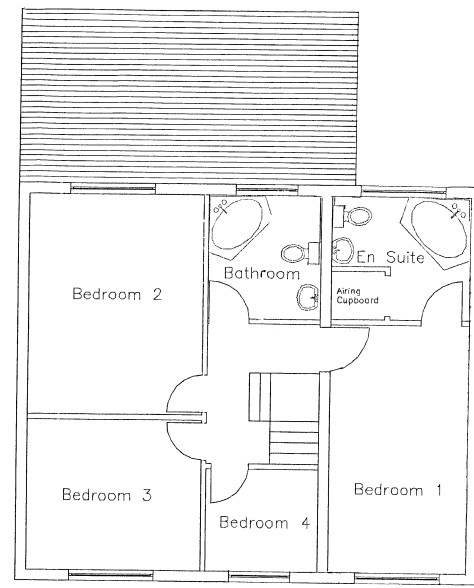

PROPOSED FIRST FLOOR PLAN  
(1:50)

7 GRANGE ROAD NEWHAW SURREY			
PROPOSED GROUND FLOOR REAR EXTENSION EXISTING AND PROPOSED PLANS			
PLANNING DRAWING			
Drawing Number	Sheet No.	No. of Sheets	Issue
BAR/03/001	1	3	A
SCALE: 1:50, 1:100	DRAWN BY: JDL		DATE: 7/05/03