




GROUND FLOOR PLAN.

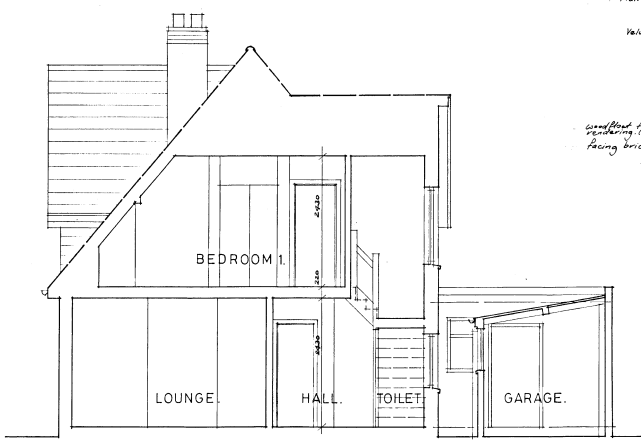


SECTION A-A.

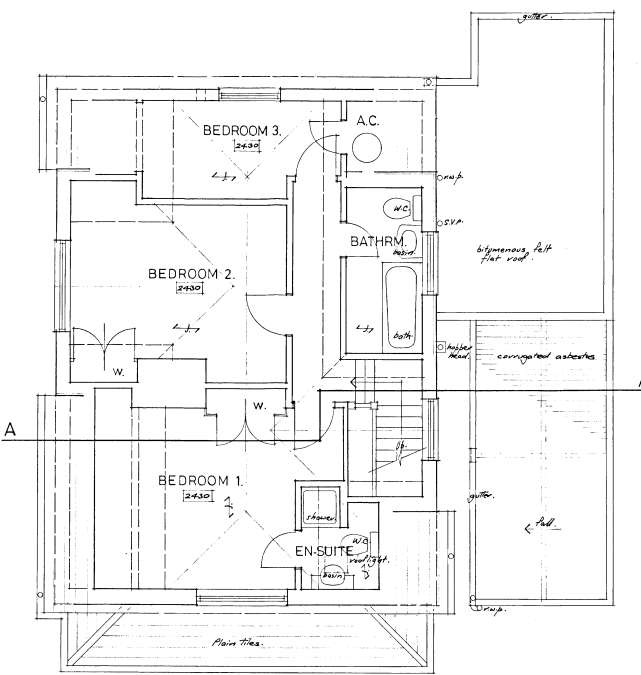

FIRST FLOOR PLAN.

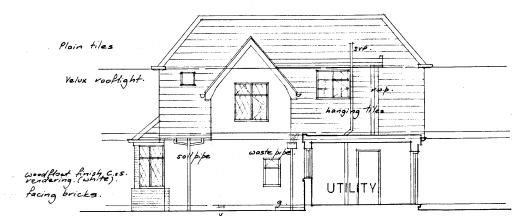


SECTION B-B.

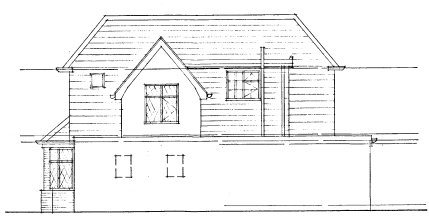

SIDE ELEVATION.



REAR ELEVATION.

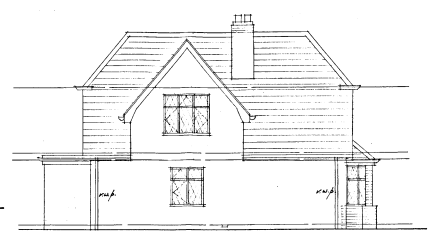

SIDE ELEVATION.



FRONT ELEVATION.

03/0976

Notes:
All dimensions must be checked on site and not scaled from this drawing.

A	Date	Revisions

© copyright
L.JOSMOND & ASSOCIATES.
109 HARVARD ROAD,
OWLSMOOR,
SANDHURST,
BERKS.
GU47 0UR.

Tel/Fax : 01276 31184.

Client
Mr. & Mrs. M. WELSH.

Job Title
4 CHESTNUT DRIVE,
ENGLEFIELD GREEN,
EGHAM,
SURREY.
TW20 0BJ.

Drawing Title
**SURVEY OF EXISTING
CONDITIONS.**

Scale 1:50 & 1:100

Date June 2003 Drawn by R.H.

Dwg. No. 2K311/01 Rev.