


PROPOSED EXTENSION AT MONTFLEURY, CHRISTCHURCH ROAD, V.W.

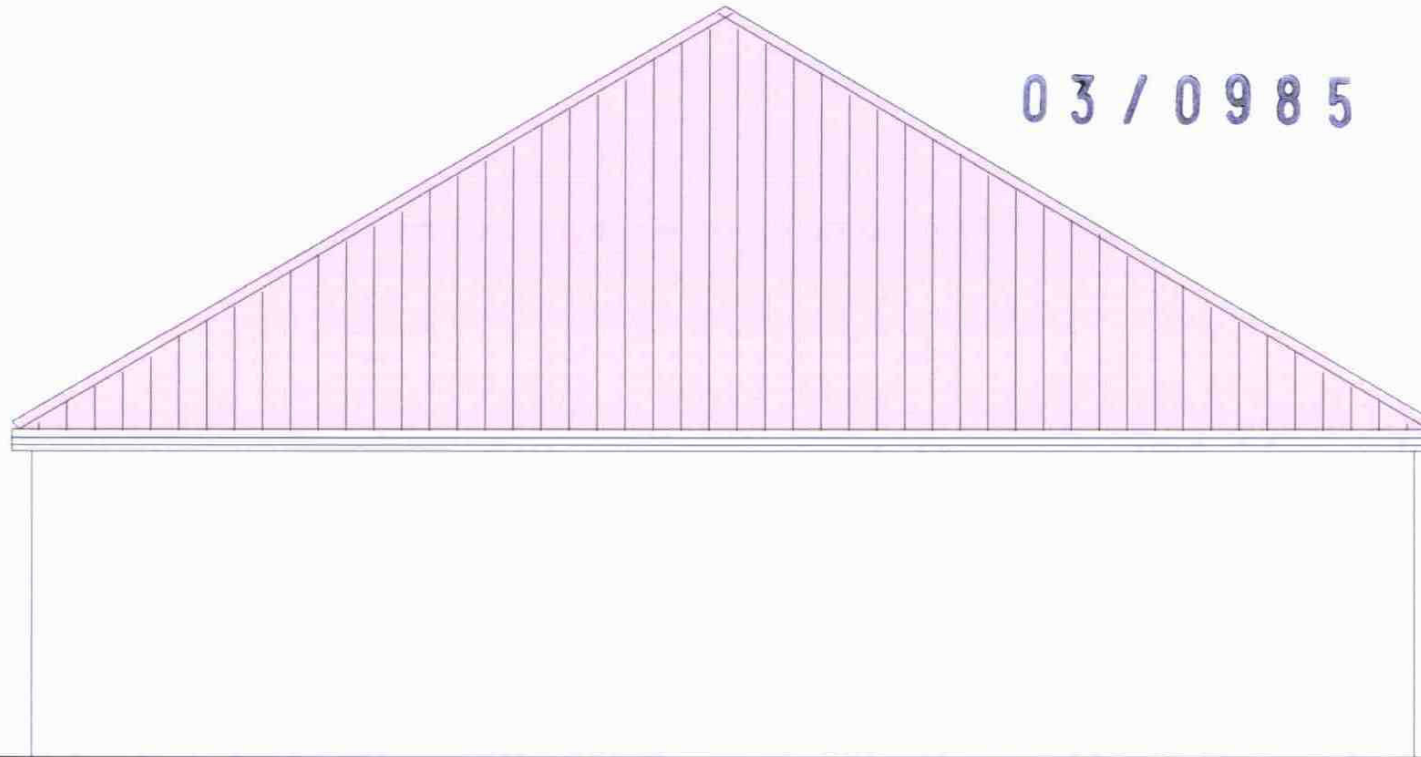

03 / 0985

Title PROPOSED WEST ELEVATION

Date AUG 2003

Scale 1:50

Rev.