



PROPOSED EXTENSION AT MONTFLEURY, CHRISTCHURCH RD., V.W.

FRONT

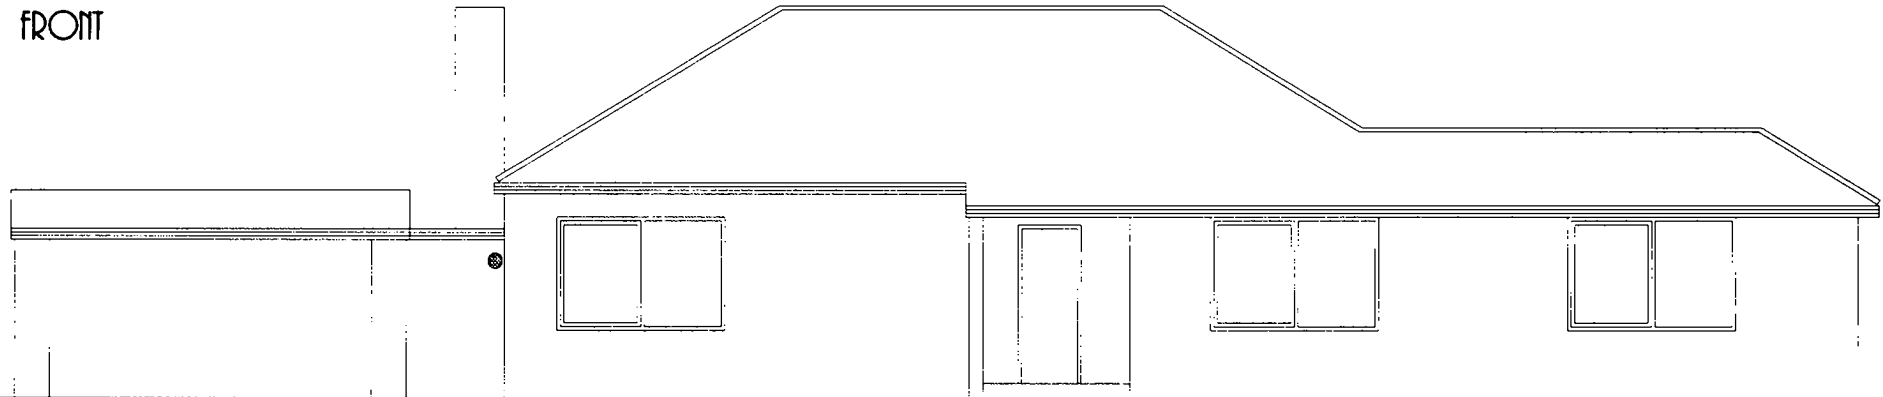

REAR

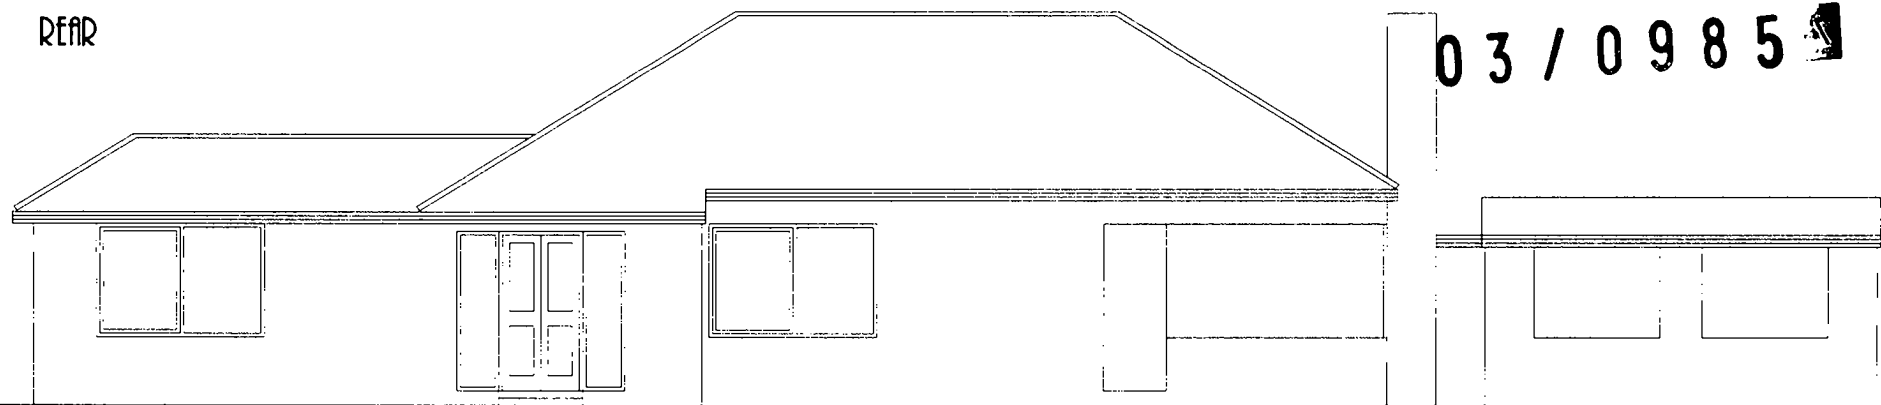

03 / 0985

Title EXISTING F & R ELEVATIONS


Scale 1:100

Date AUG 2003

Rev.

PROPOSED EXTENSION AT MONTFLEURY, CHRISTCHURCH ROAD, V.W.

03 / 09854

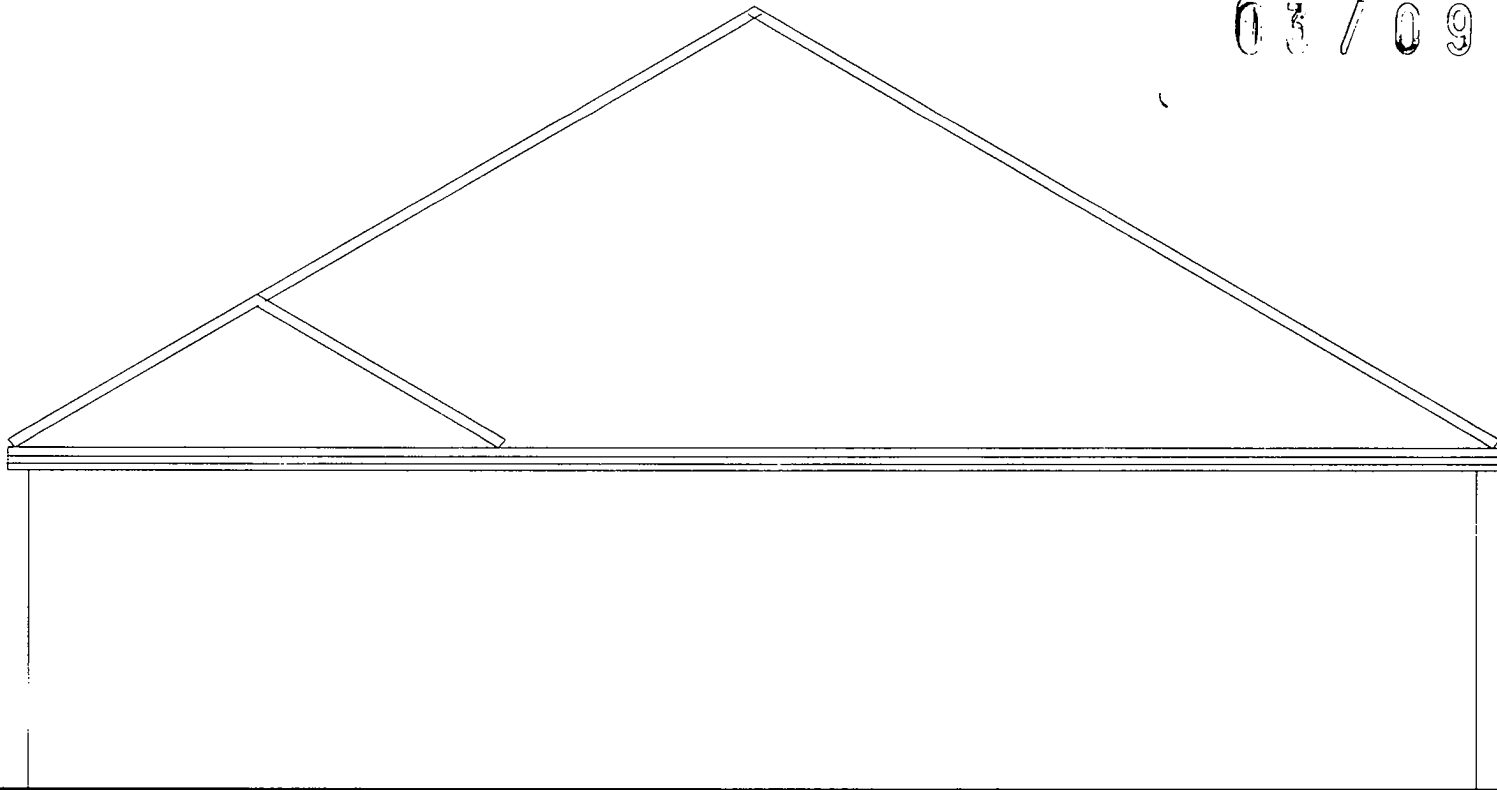


Title EXISTING WEST ELEVATION

Date AUG 2003

Scale 1:50

Rev.

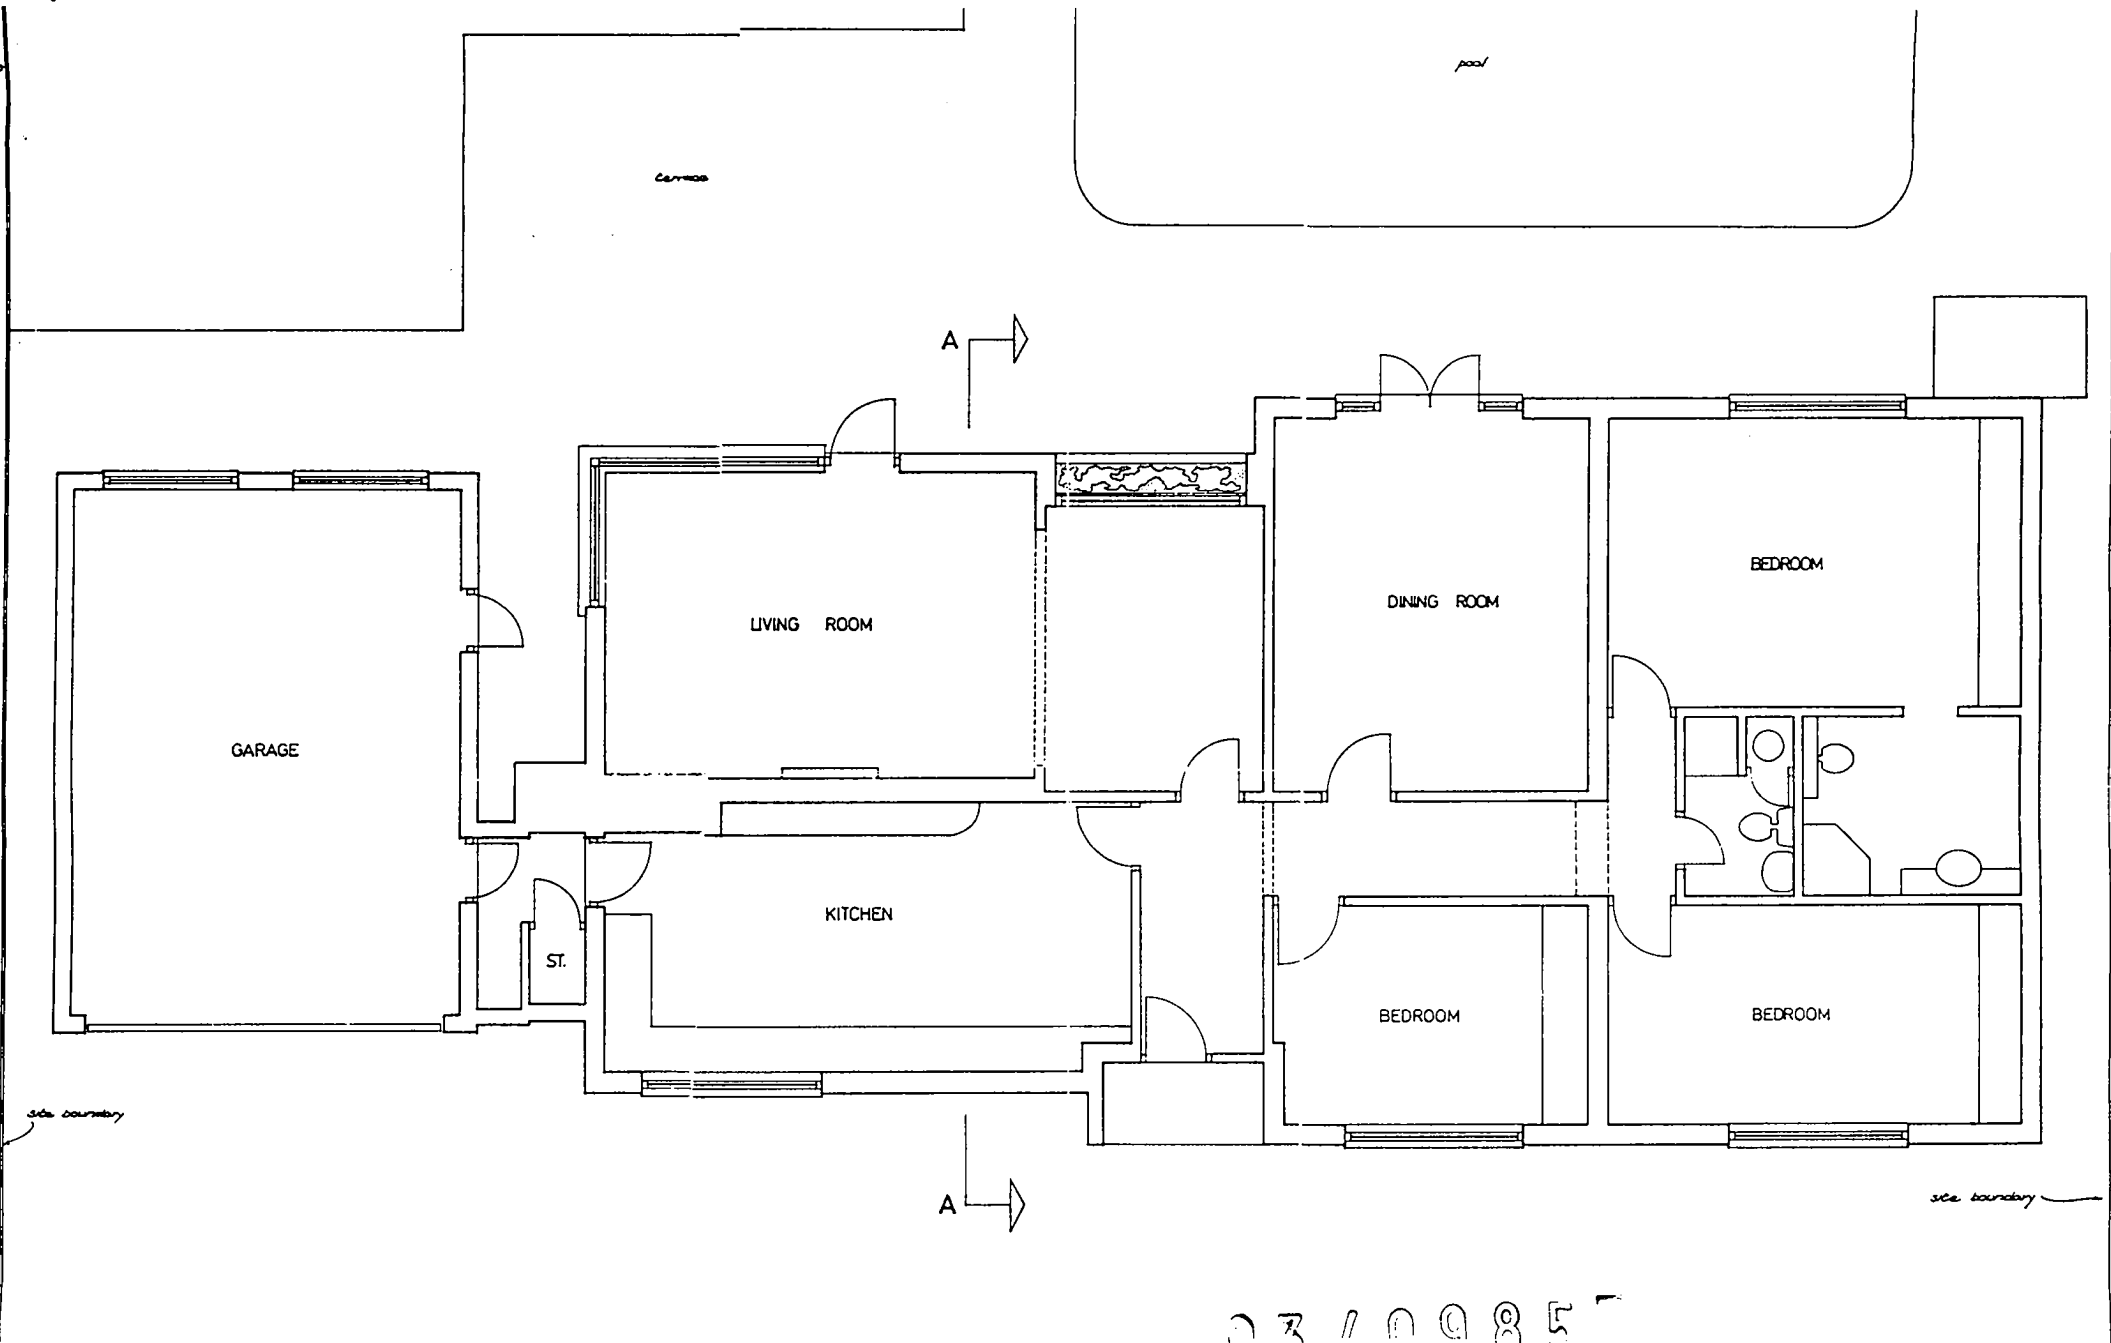

03 / 0085

MONTFLEURY,
CHRISTCHURCH ROAD,
VIRGINIA WATER

MEASURED SURVEY

CHILTERN ARCHITECTURAL SERVICES

SCALE 1:100
DATE MAY 2003
DRAWN D.A.HUGHES
DRAWING NO. M/1