



Existing Front Elevation

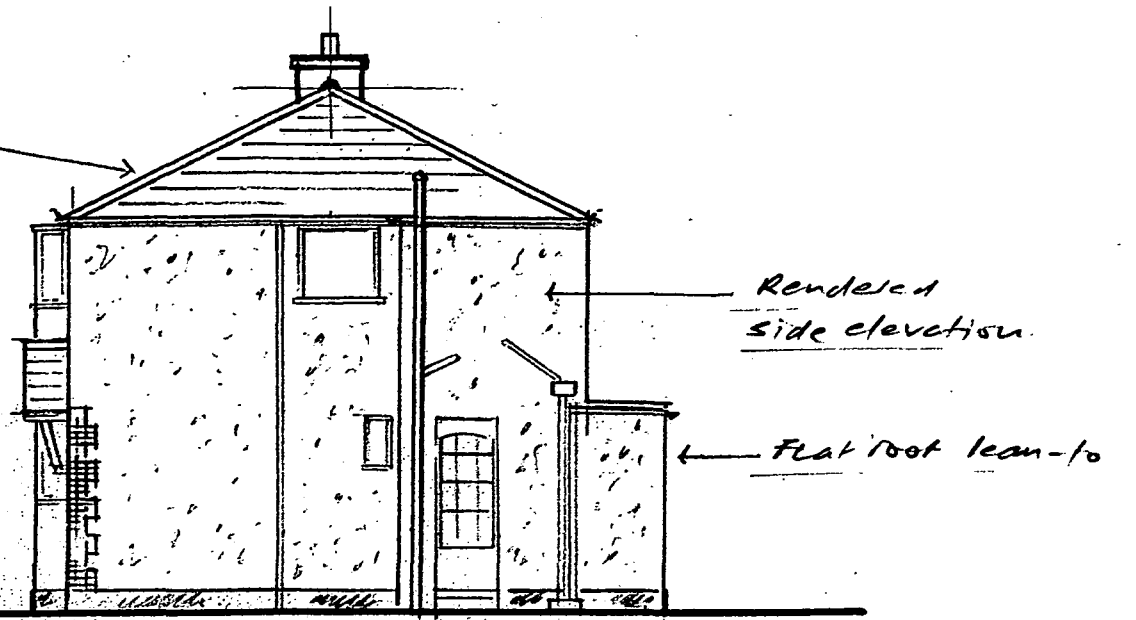

Existing Side Elevation

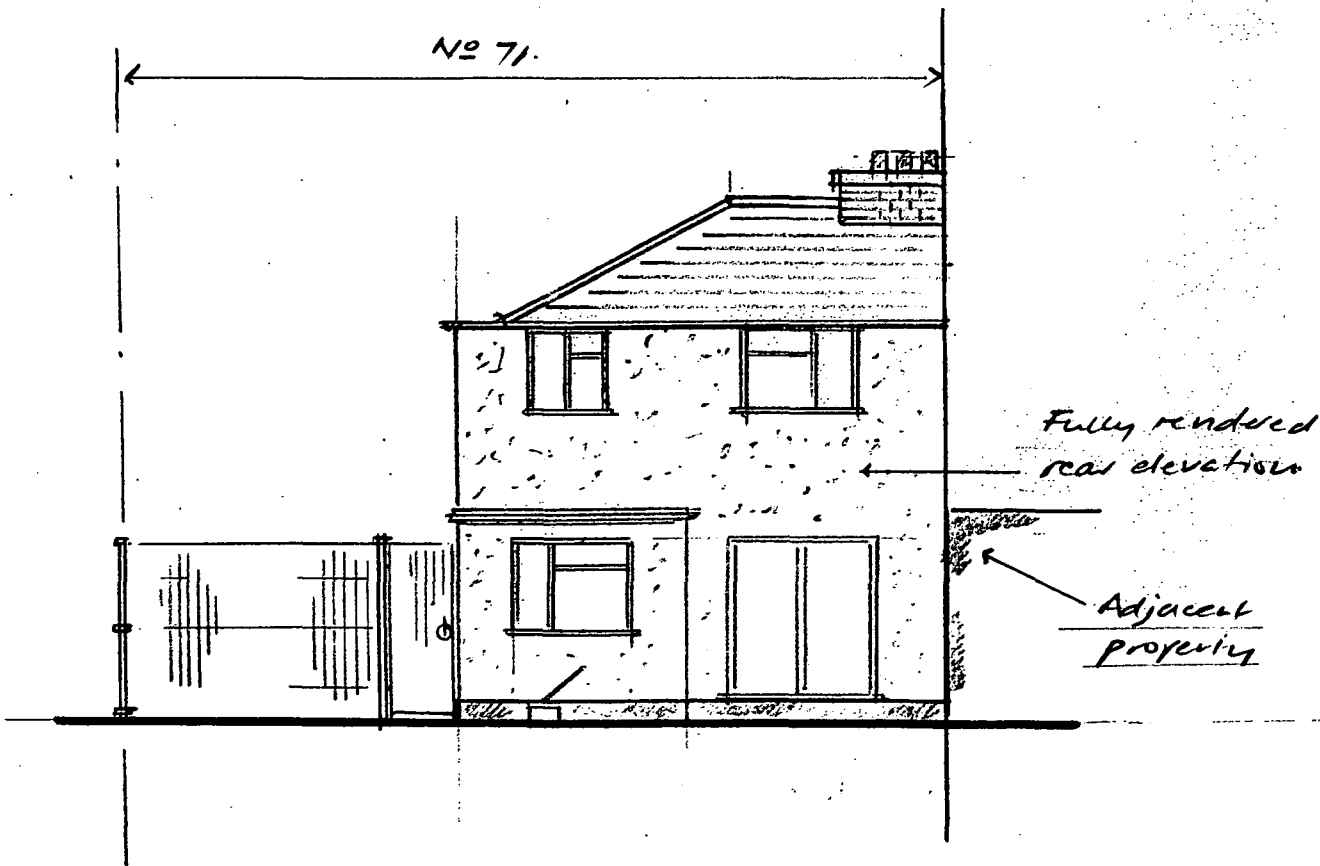


Existing Rear Elevation


Valid 29 DEC 2008
 No 3.0046

71 LINDSAY ROAD
 NEW HAW
 EXISTING ELEVATIONS


DRG. NO	01	REV.
DATE	OCT. 2008	SCALE 1:100

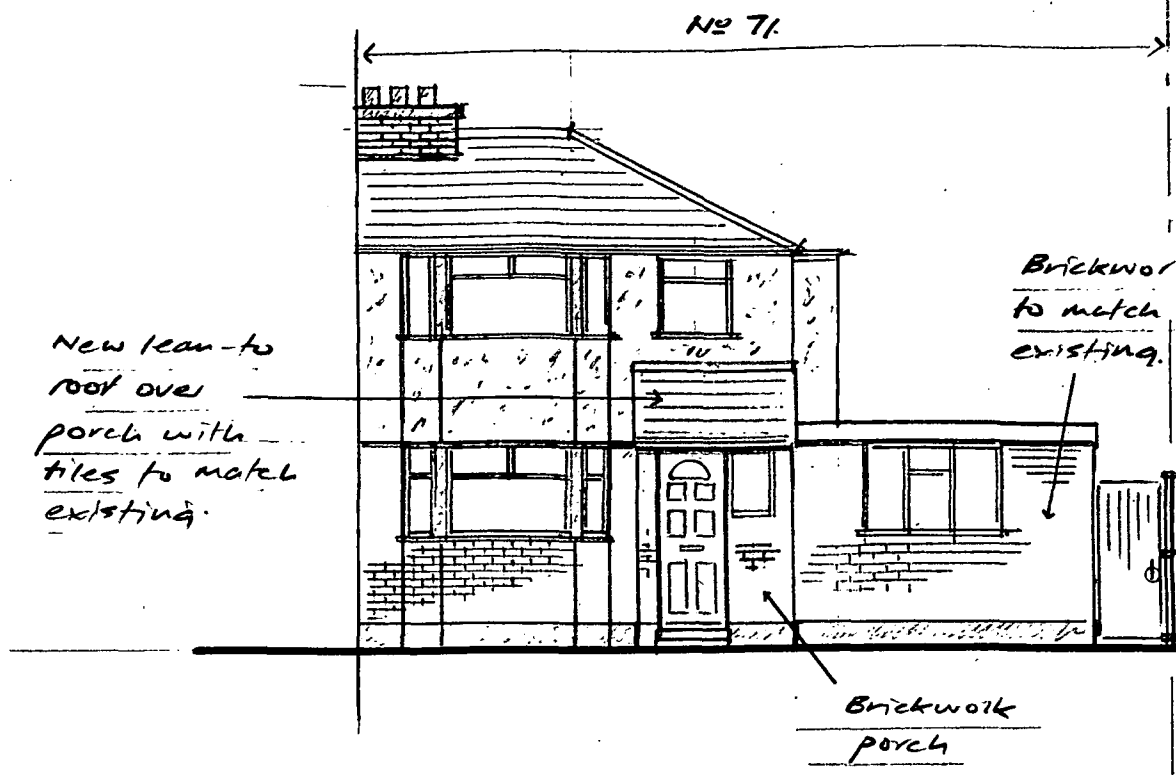

Proposed Front Elevation

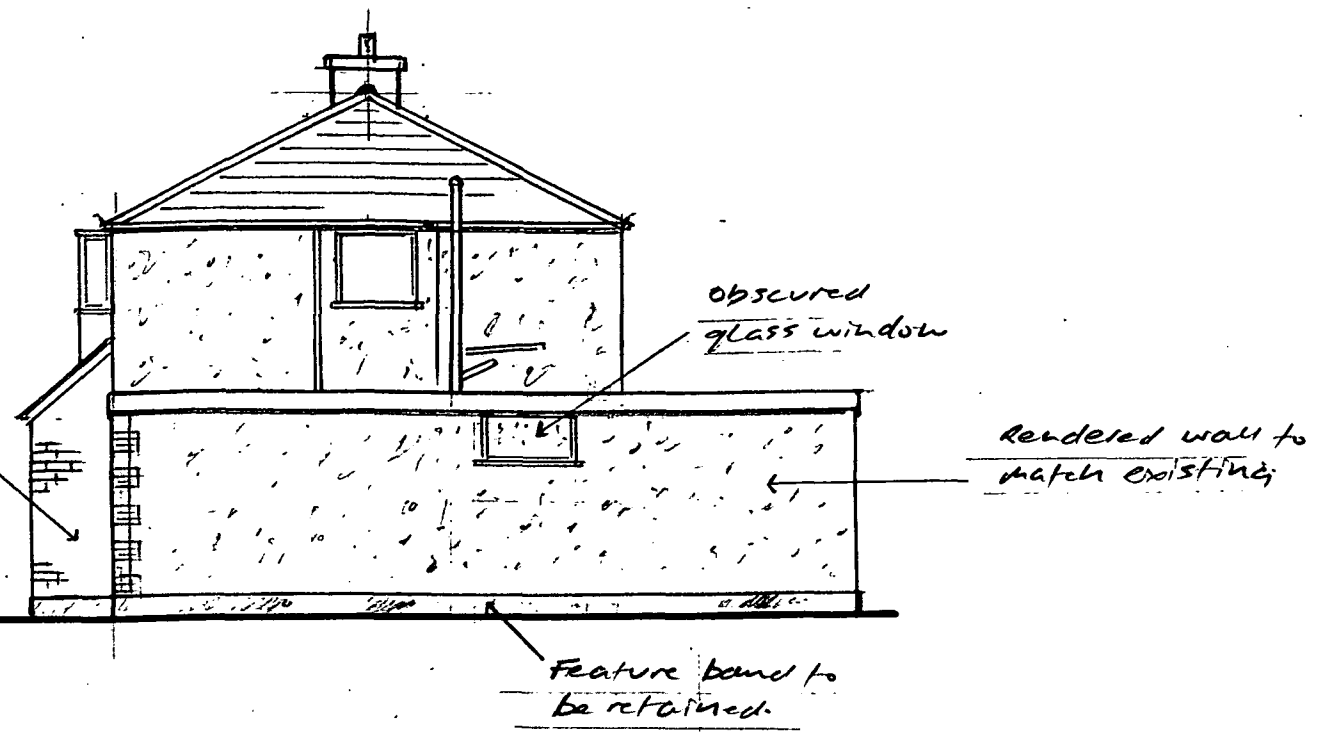

Proposed Side Elevation

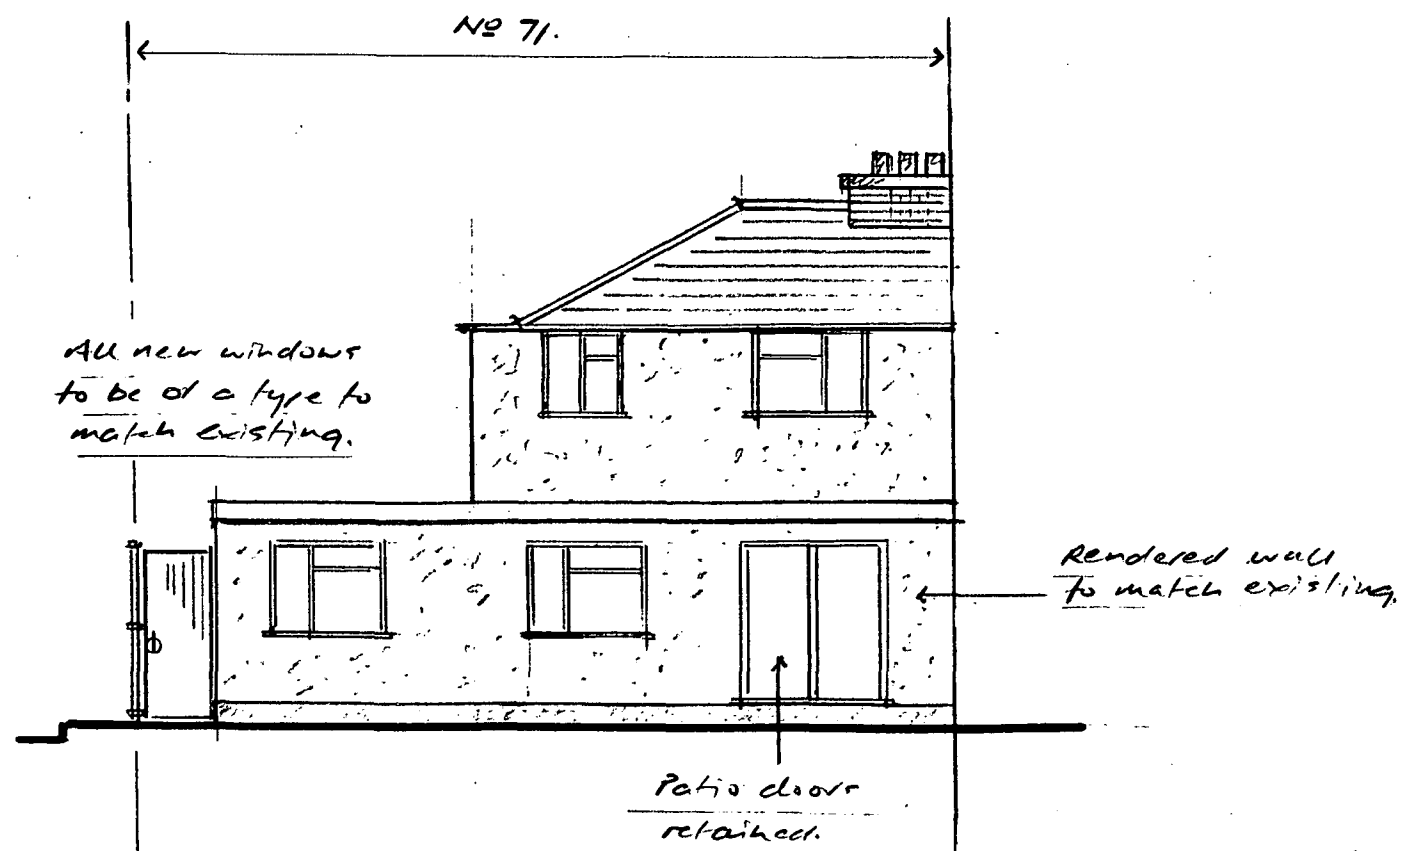


Proposed Rear Elevation

Valid 29 DEC 2008
No 09/0016


71 LINDSAY ROAD	
NEW HAW	
PROPOSED EXTENSION	
ELEVATIONS	
DRG. NO 04	REV.
DATE: OCT. 2008	SCALE 1:100.

Brickwork
featuring to
match house

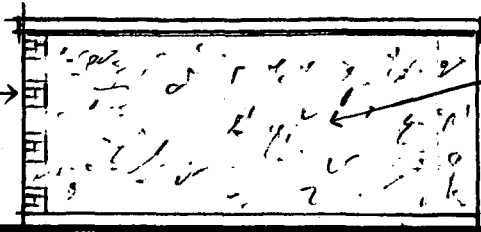


Side Elevation

Rendered walls
to match
existing house

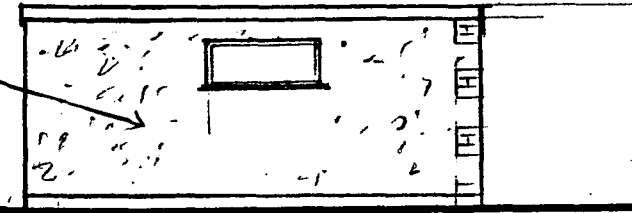


Side Elevation

Brickwork to
match existing
house

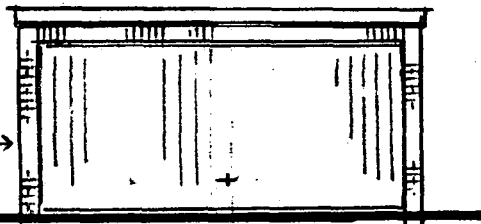

Front Elevation

Rendered wall
to match existing
house

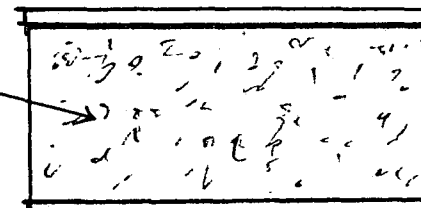

Rear Elevation

Valid 29 DEC 2008

No 09/0016

A1 GARAGE SHOWN AS DOUBLE SIZE.

71 LINDSAY ROAD

NEW HAW

PROPOSED GARAGE

ELEVATIONS

DRG. NO 07

REV. A

DATE: OCT. 2008.

SCALE 1:100.