


Valid 29 DEC 2008  
 No 09/0016

71 LINDSAY ROAD  
 NEW HAW.  
 EXISTING GROUND FLOOR  
 PLAN.

DRG. NO	02	REV.
DATE	OCT. 2008.	SCALE: 1:50.

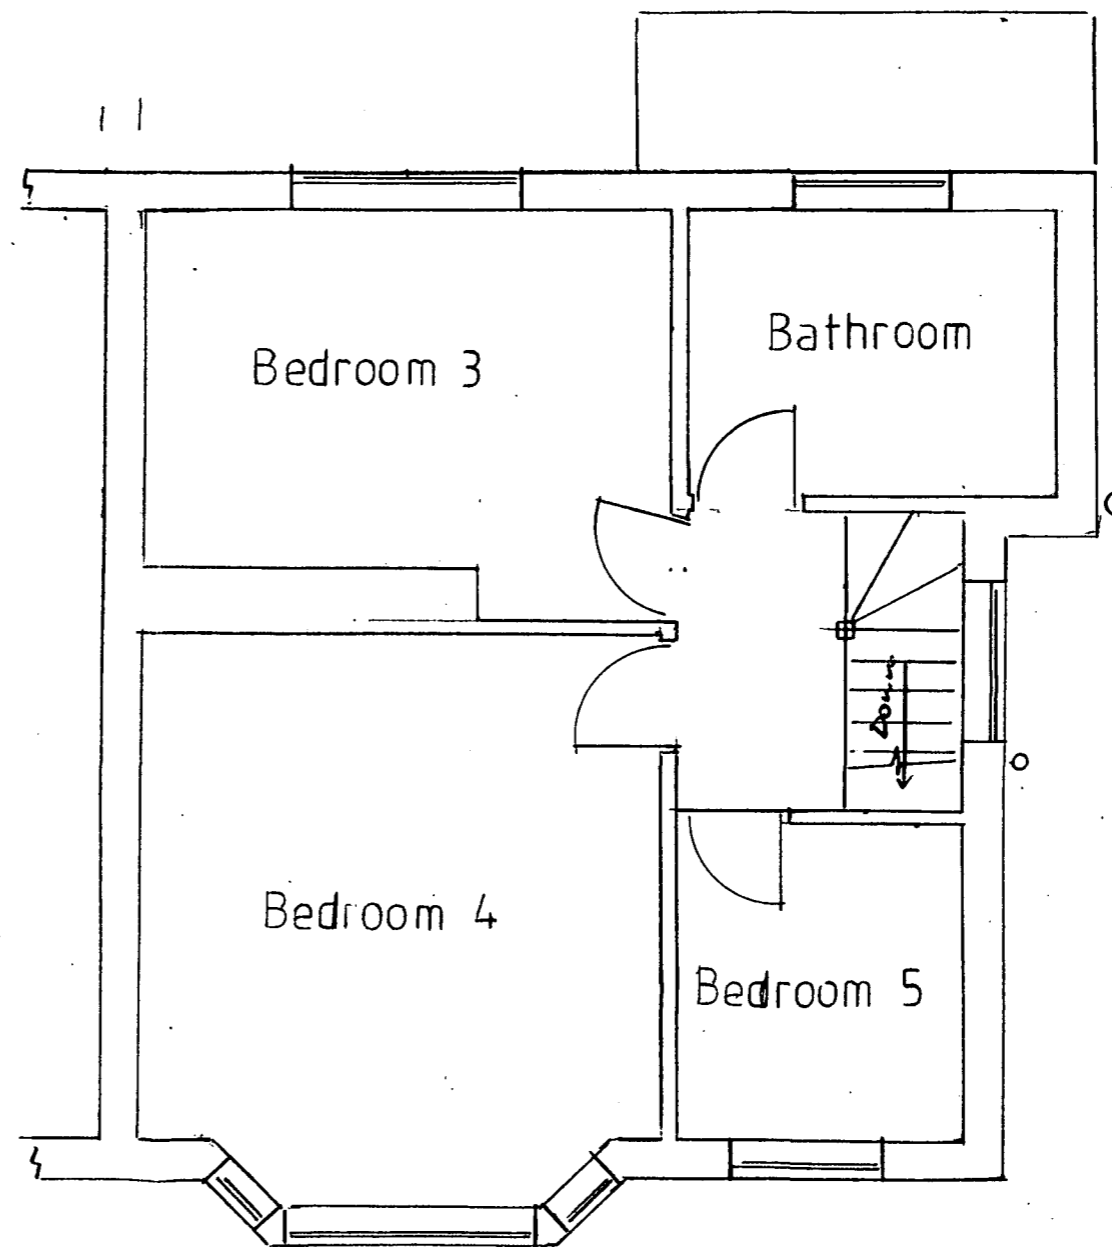


Valid 29 DEC 2008  
 No 09/0016

71 LINDSAY ROAD	
NEW HAW	
EXISTING FIRST FLOOR	
PLAN	
DRAW. NO	03
DATE	OCT. 2008
REV.	SCALE 1:

Face of adjacent property

3.10m to match up with existing

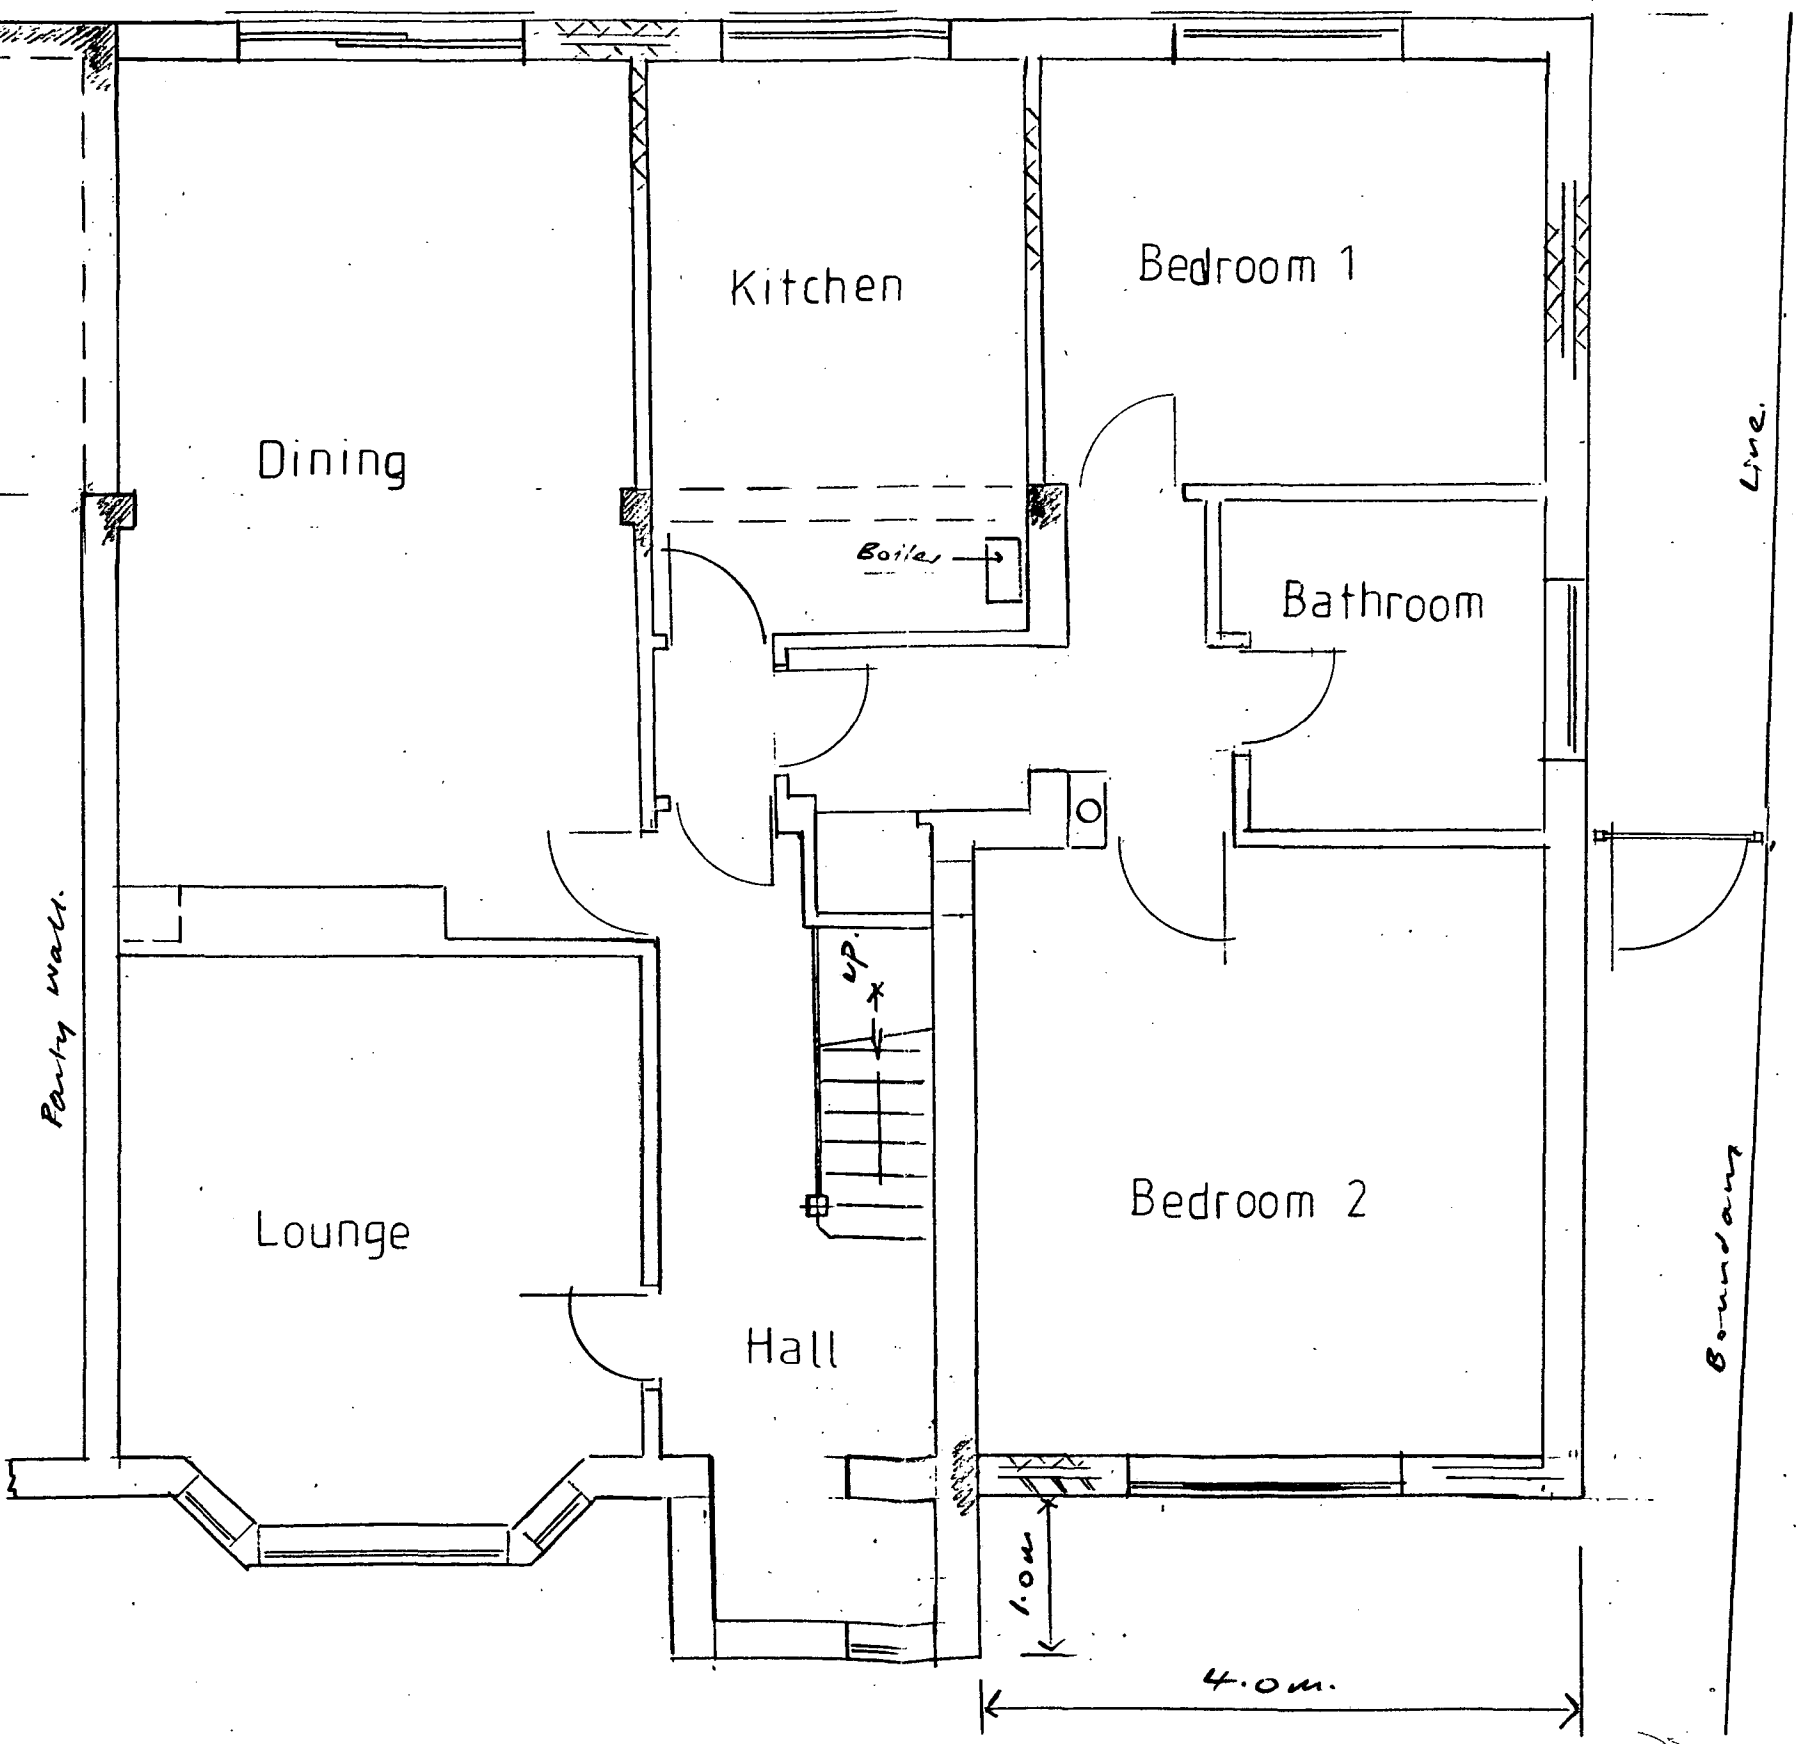


Valid 29 DEC 2008  
 09/0015

71 LINDSAY ROAD	
NEW HAW.	
PROPOSED GROUND FLOOR PLAN.	
DRG. NO 05	REV.
DATE: OCT. 2008.	SCALE: 1:50.


Valid 29 DEC 2008

No 09/0016

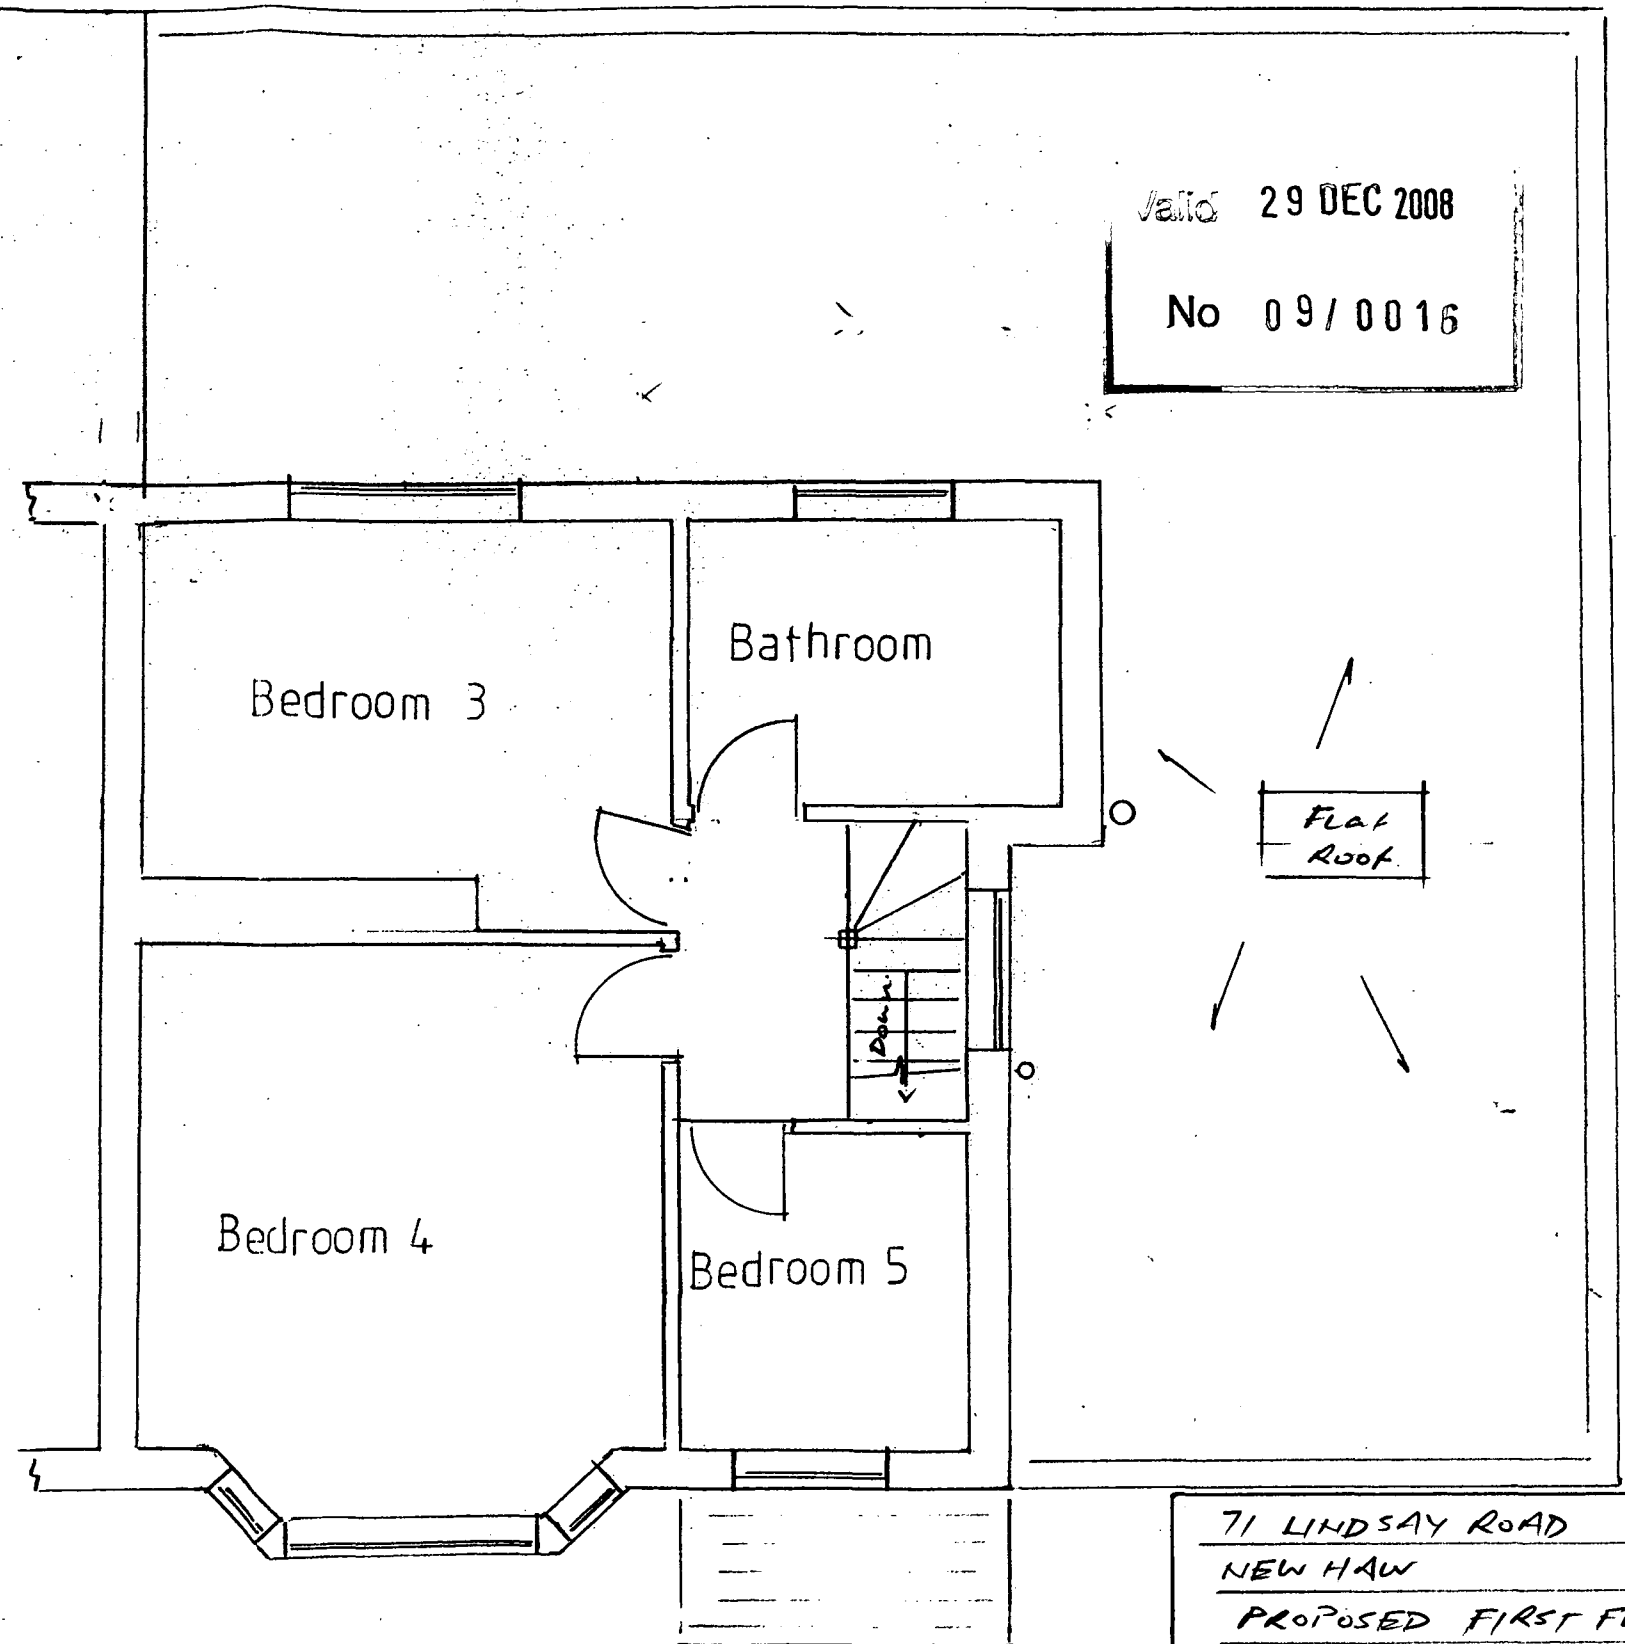

71 LINDSAY ROAD  
NEW HAW  
PROPOSED FIRST FLOOR  
PLAN

DRG. NO	06	REV.
DATE	OCT. 2008	SCALE 1:50

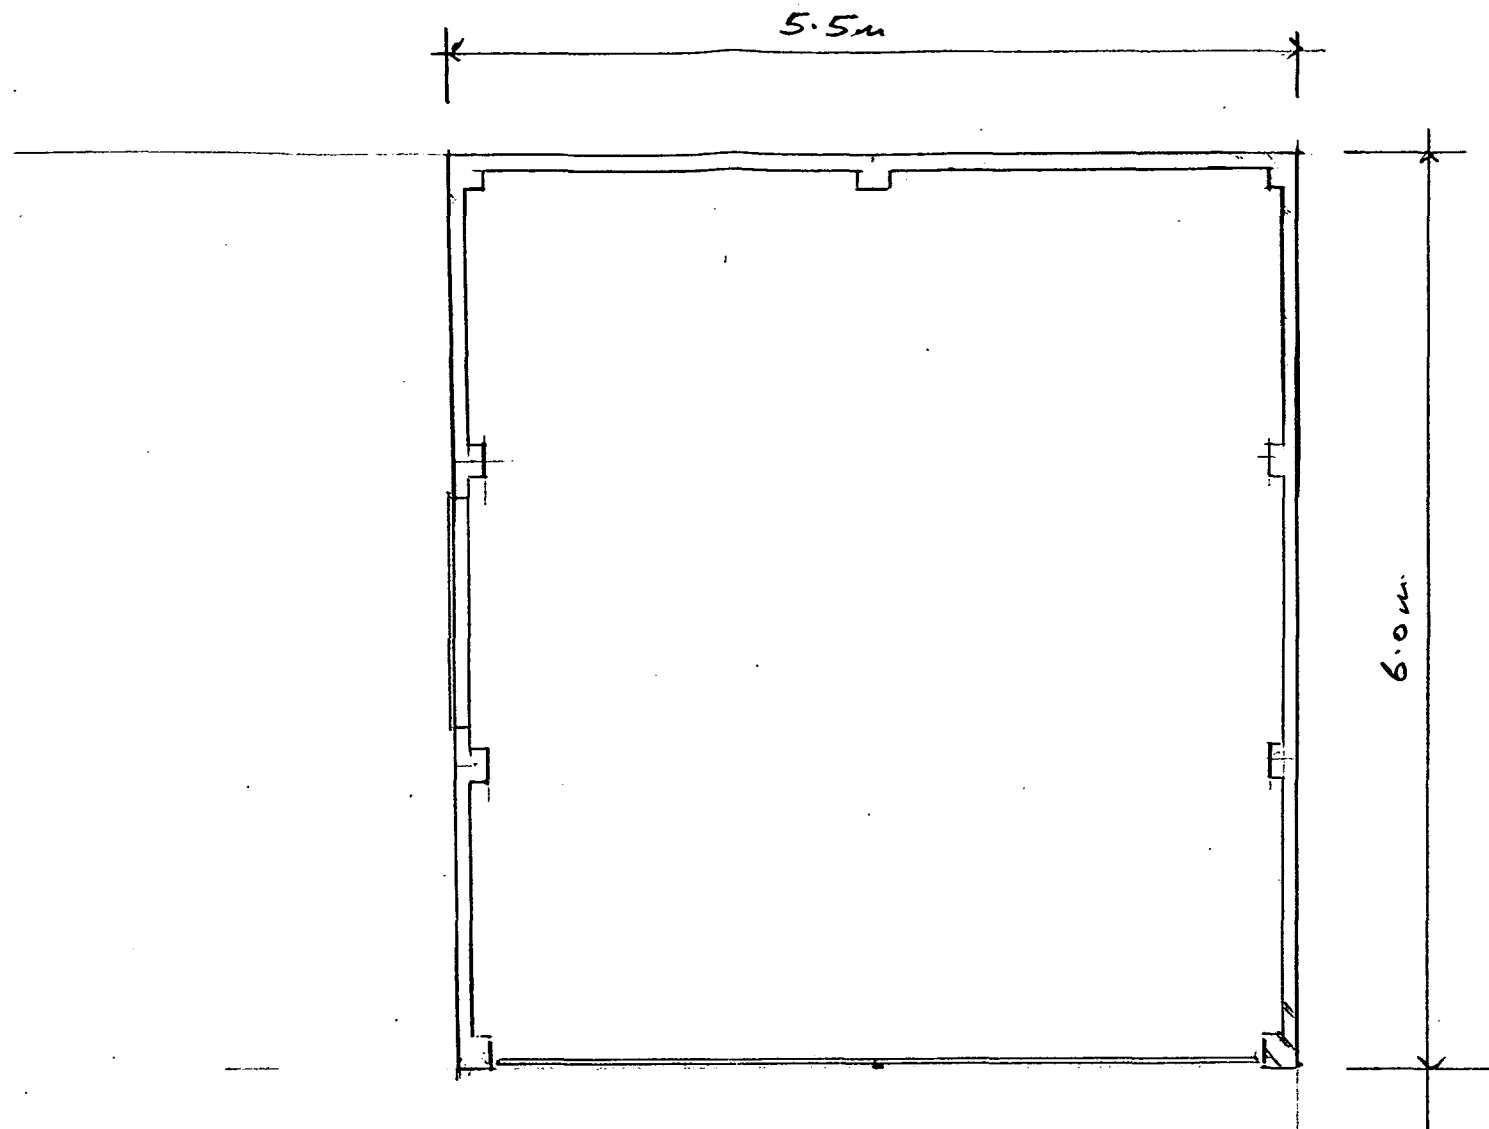

Garage Plan.

Valid	29 DEC 2008
Rev	09/0016

71 LINDSAY ROAD	
NEW HAW	
PROPOSED GARAGE	
PLANS	
DRG NO	08
DATE	1 DEC. 2008
REV.	SCALE 1/50