



EXISTING SIDE ELEVATION - WEST




PROPOSED SIDE ELEVATION - WEST

Valid 06 JAN 2009
 No 09/0019

MAP Associates CAD Design & Architectural Services 36 Bolton Road Windsor Berkshire SL4 3JL email: mark@mapassociates.co.uk Tel: 01753 841616/07733 124485			
PROJECT:	21 STATION APPROACH VIRGINIA WATER GU25 4DW		
CLIENT:	DAVID RICHARDSON		
DRAWING TITLE:	PROPOSED ENTRANCE ALTERATIONS	DATE:	27.11.08
DRAWN BY:	MP	SCALE:	1:200@A/
DRAWING NO:	STATIONAPP 03/08	REVISION NO:	PRINT 1:1



PROPOSED SIDE ELEVATION

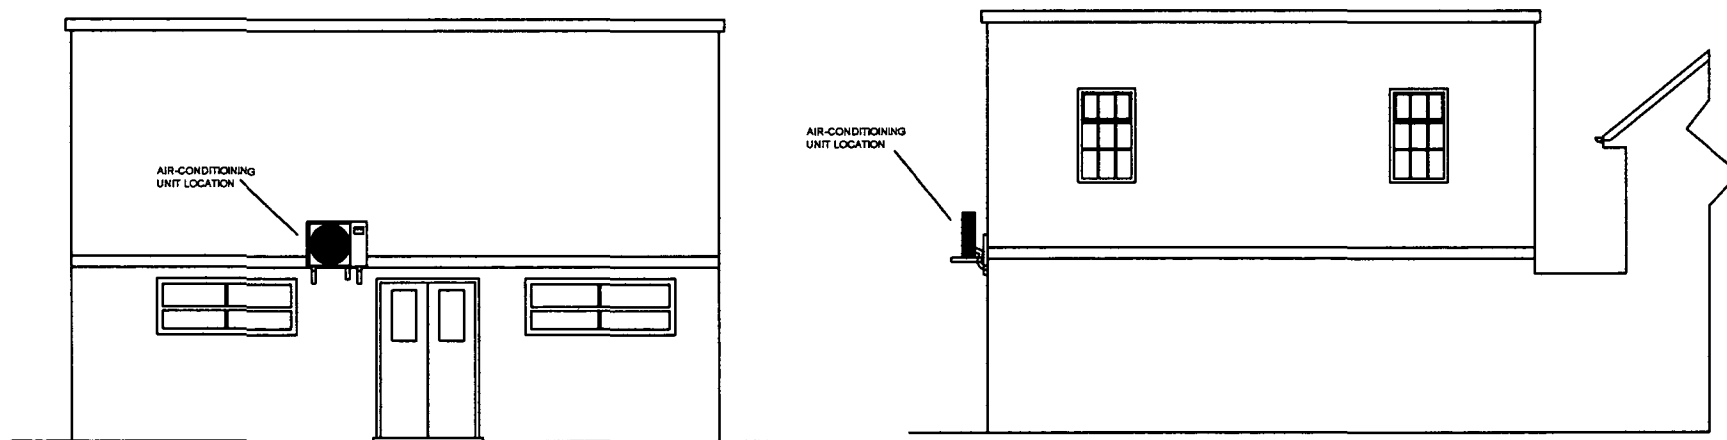


PROPOSED REAR SIDE ELEVATION S

MAP Associates Tel:01753 841518/07733 124485	
CAD Design & Architectural Services 35 Bolton Road Windsor Berkshire SL4 3UL email: ask@mapassociates.co.uk	
PROJECT:	Z1 STATION APPROACH VIRGINIA WATER
CLIENT:	DAVID RICHARDSON
DRAWING TITLE:	PROPOSED ELEVATIONS NEW DOOR & AIR CON UNIT
DRAWN BY:	MP
DRAWING NO:	STAGIONAPP 05/08
DATE:	10.12.08
SCALE:	1:1000A
REVISION NO:	

All dimensions and information contained in these plans should be checked on site and with the Local Authority prior to commencing any building works. The works may also be covered by the Town and Country Planning Act, Building Act and The Party Wall Act. No works should be commenced prior to obtaining all necessary consents. This drawing is protected by copyright.



PROPOSED SIDE ELEVATIONS & REAR ELEVATION

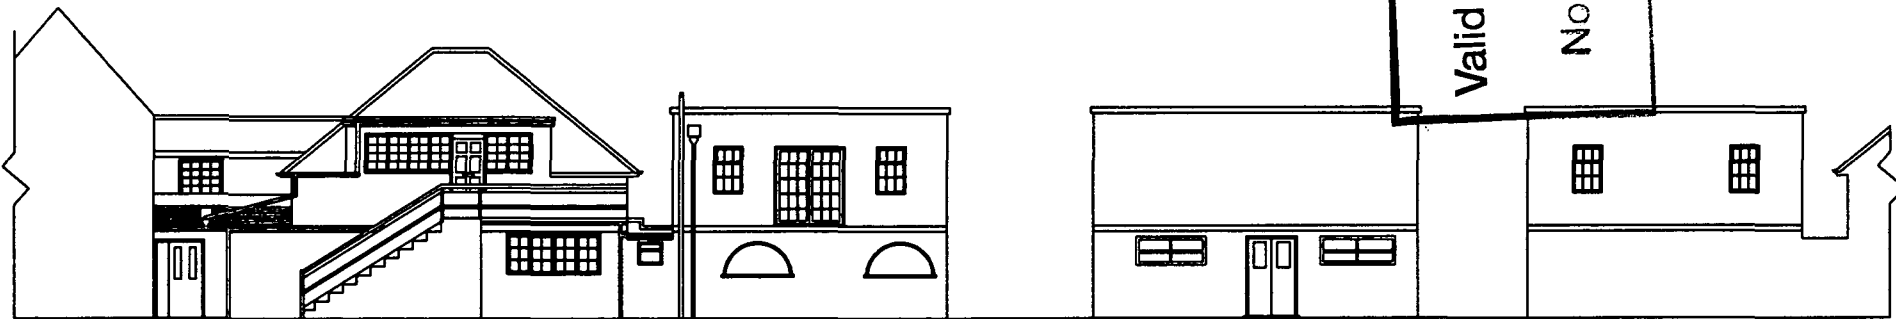

EXISTING SIDE ELEVATIONS & REAR ELEVATION

Valid 06 JAN 2009

No 09/0019

MAP Associates
 CAD Design & Architectural Services
 38 Bolton Road Windsor Berkshire SL4 3JL
 email: mark@mapassociates.co.uk
 Tel: 01753 641616/07733 124486

PROJECT:	21 STATION APPROACH VIRGINIA WATER GU25 4DW		
CLIENT:	DAVID RICHARDSON		
DRAWING TITLE:	PROPOSED ENTRANCE ALTERATIONS & AIR CON UNIT	DATE:	10.12.08
DRAWN BY:	MP	SCALE:	1:200@A4
DRAWING NO:	STATIONAPP 04/08	REVISION NO:	PRINT 1:1