

PROPOSED FIRST FLOOR PLAN

A3

SCALE BAR 1:50 0 1000 2000 3000 4000 5000


DRG NO. HP 2516 ISSUE A1
17/12/8

SCALE 1:50 1:100

P.S.DESIGNS

TEL 01784 450219
peterslator@aol.com

PROPOSED EXTENSION AT
4 WESTERN AVENUE
THORPE
SURREY

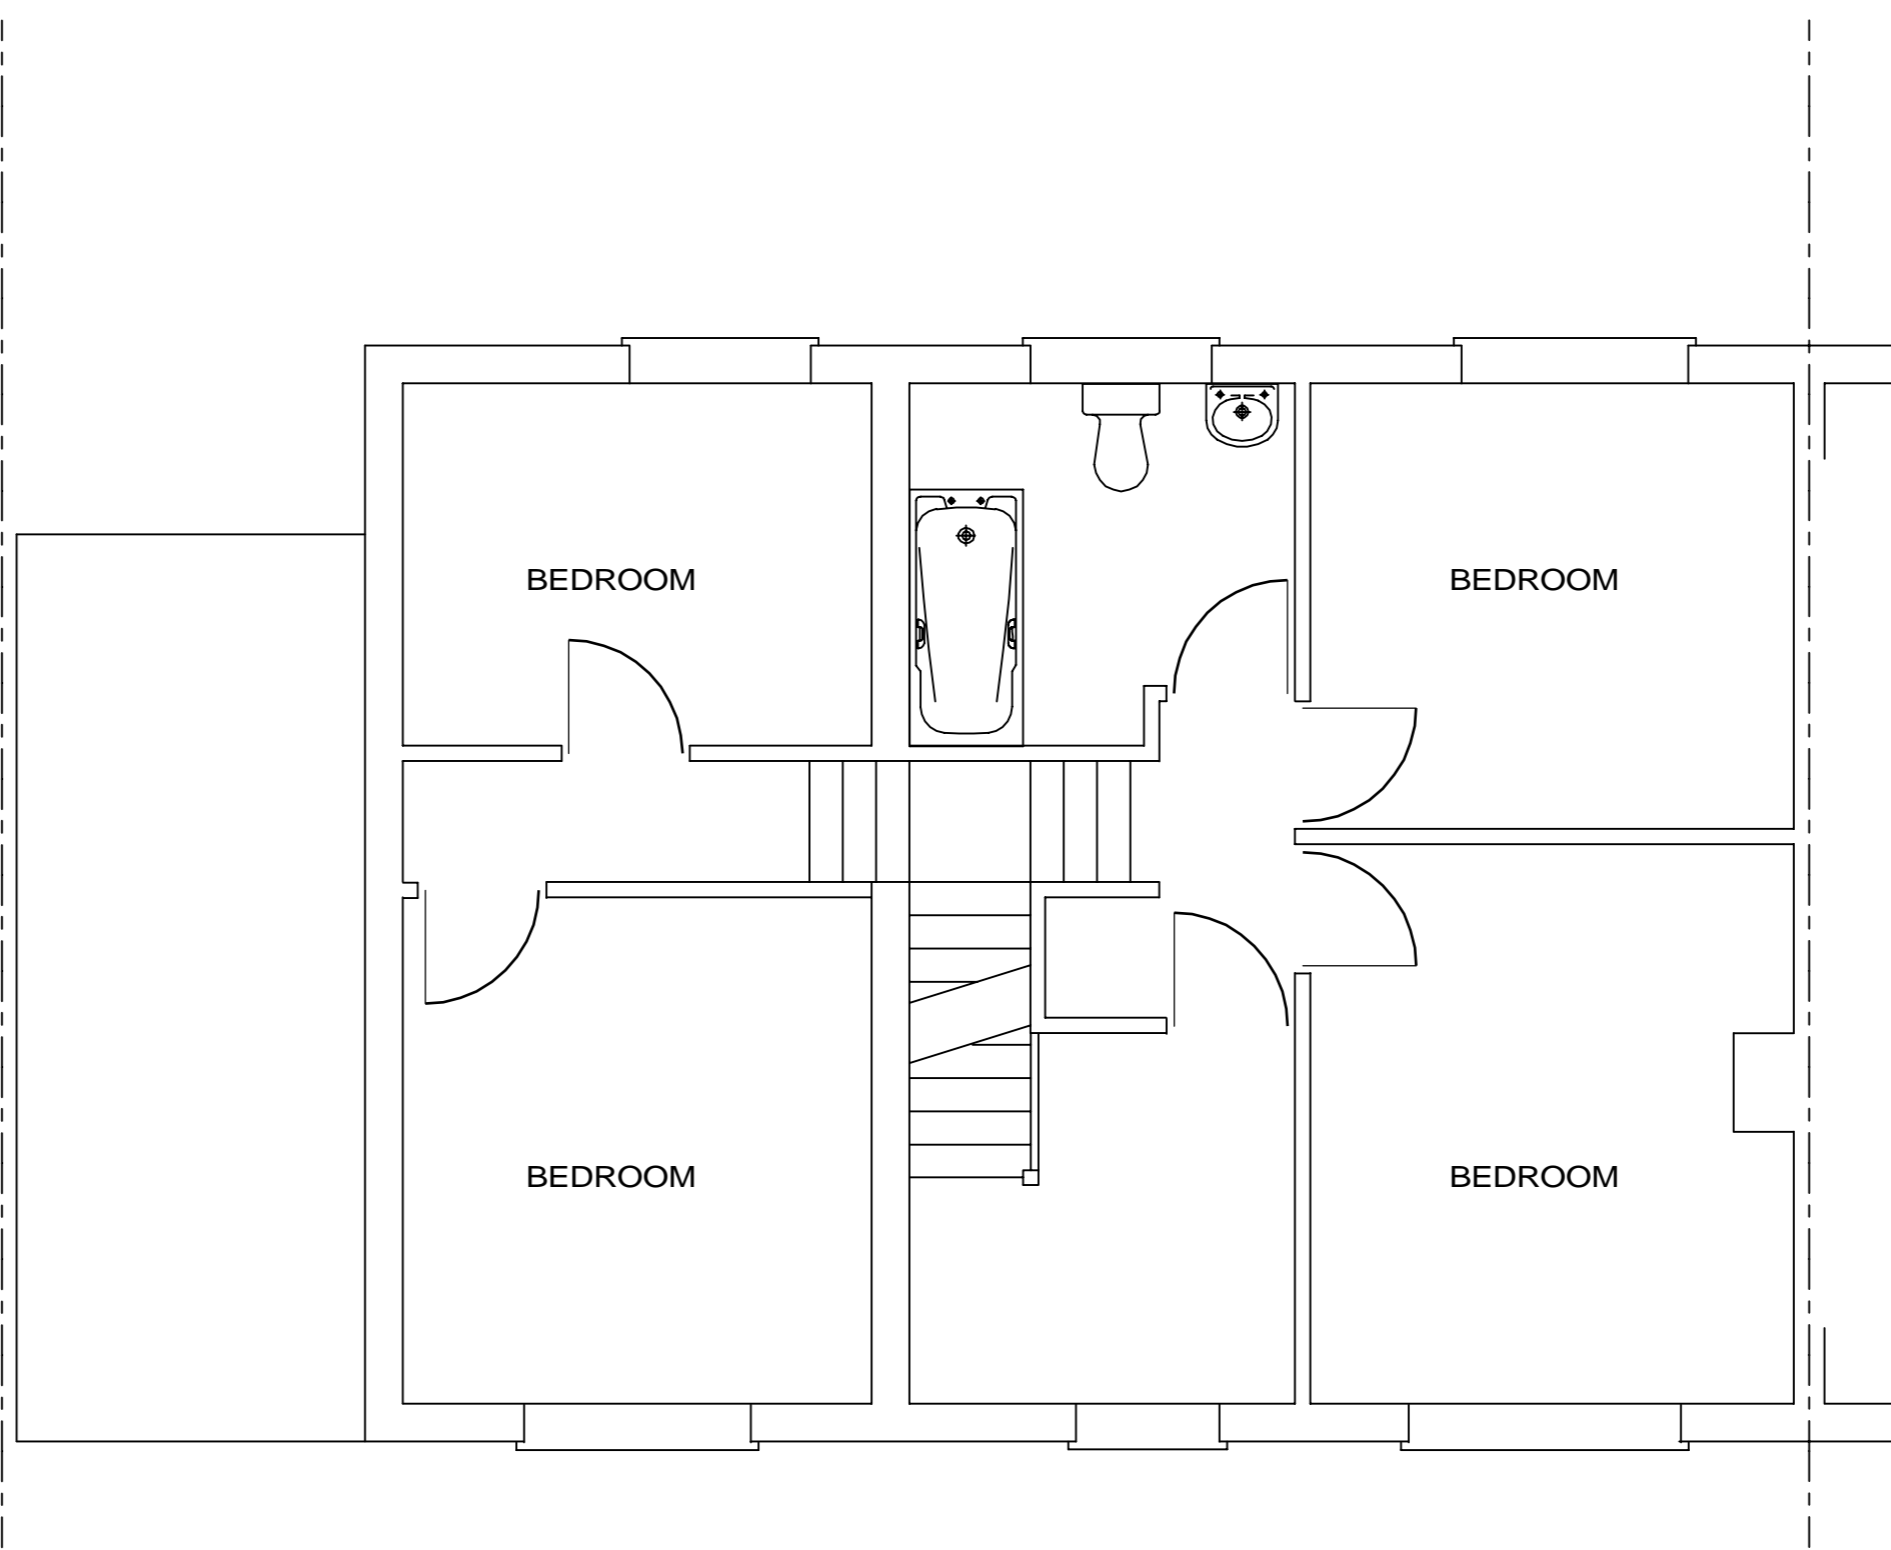

EXISTING FIRST FLOOR PLAN

A3

SCALE BAR 1:50 0 1000 2000 3000 4000 5000

DRG NO. HP 2516 ISSUE A1
17/12/8

SCALE 1:50 1:100

P.S.DESIGNS

TEL 01784 450219
peterslator@aol.com

PROPOSED EXTENSION AT
4 WESTERN AVENUE
THORPE
SURREY


BOUNDARY

BOUNDARY

1250
PUBLIC FOOTPATH

PUBLIC FOOTPATH

2300
2000

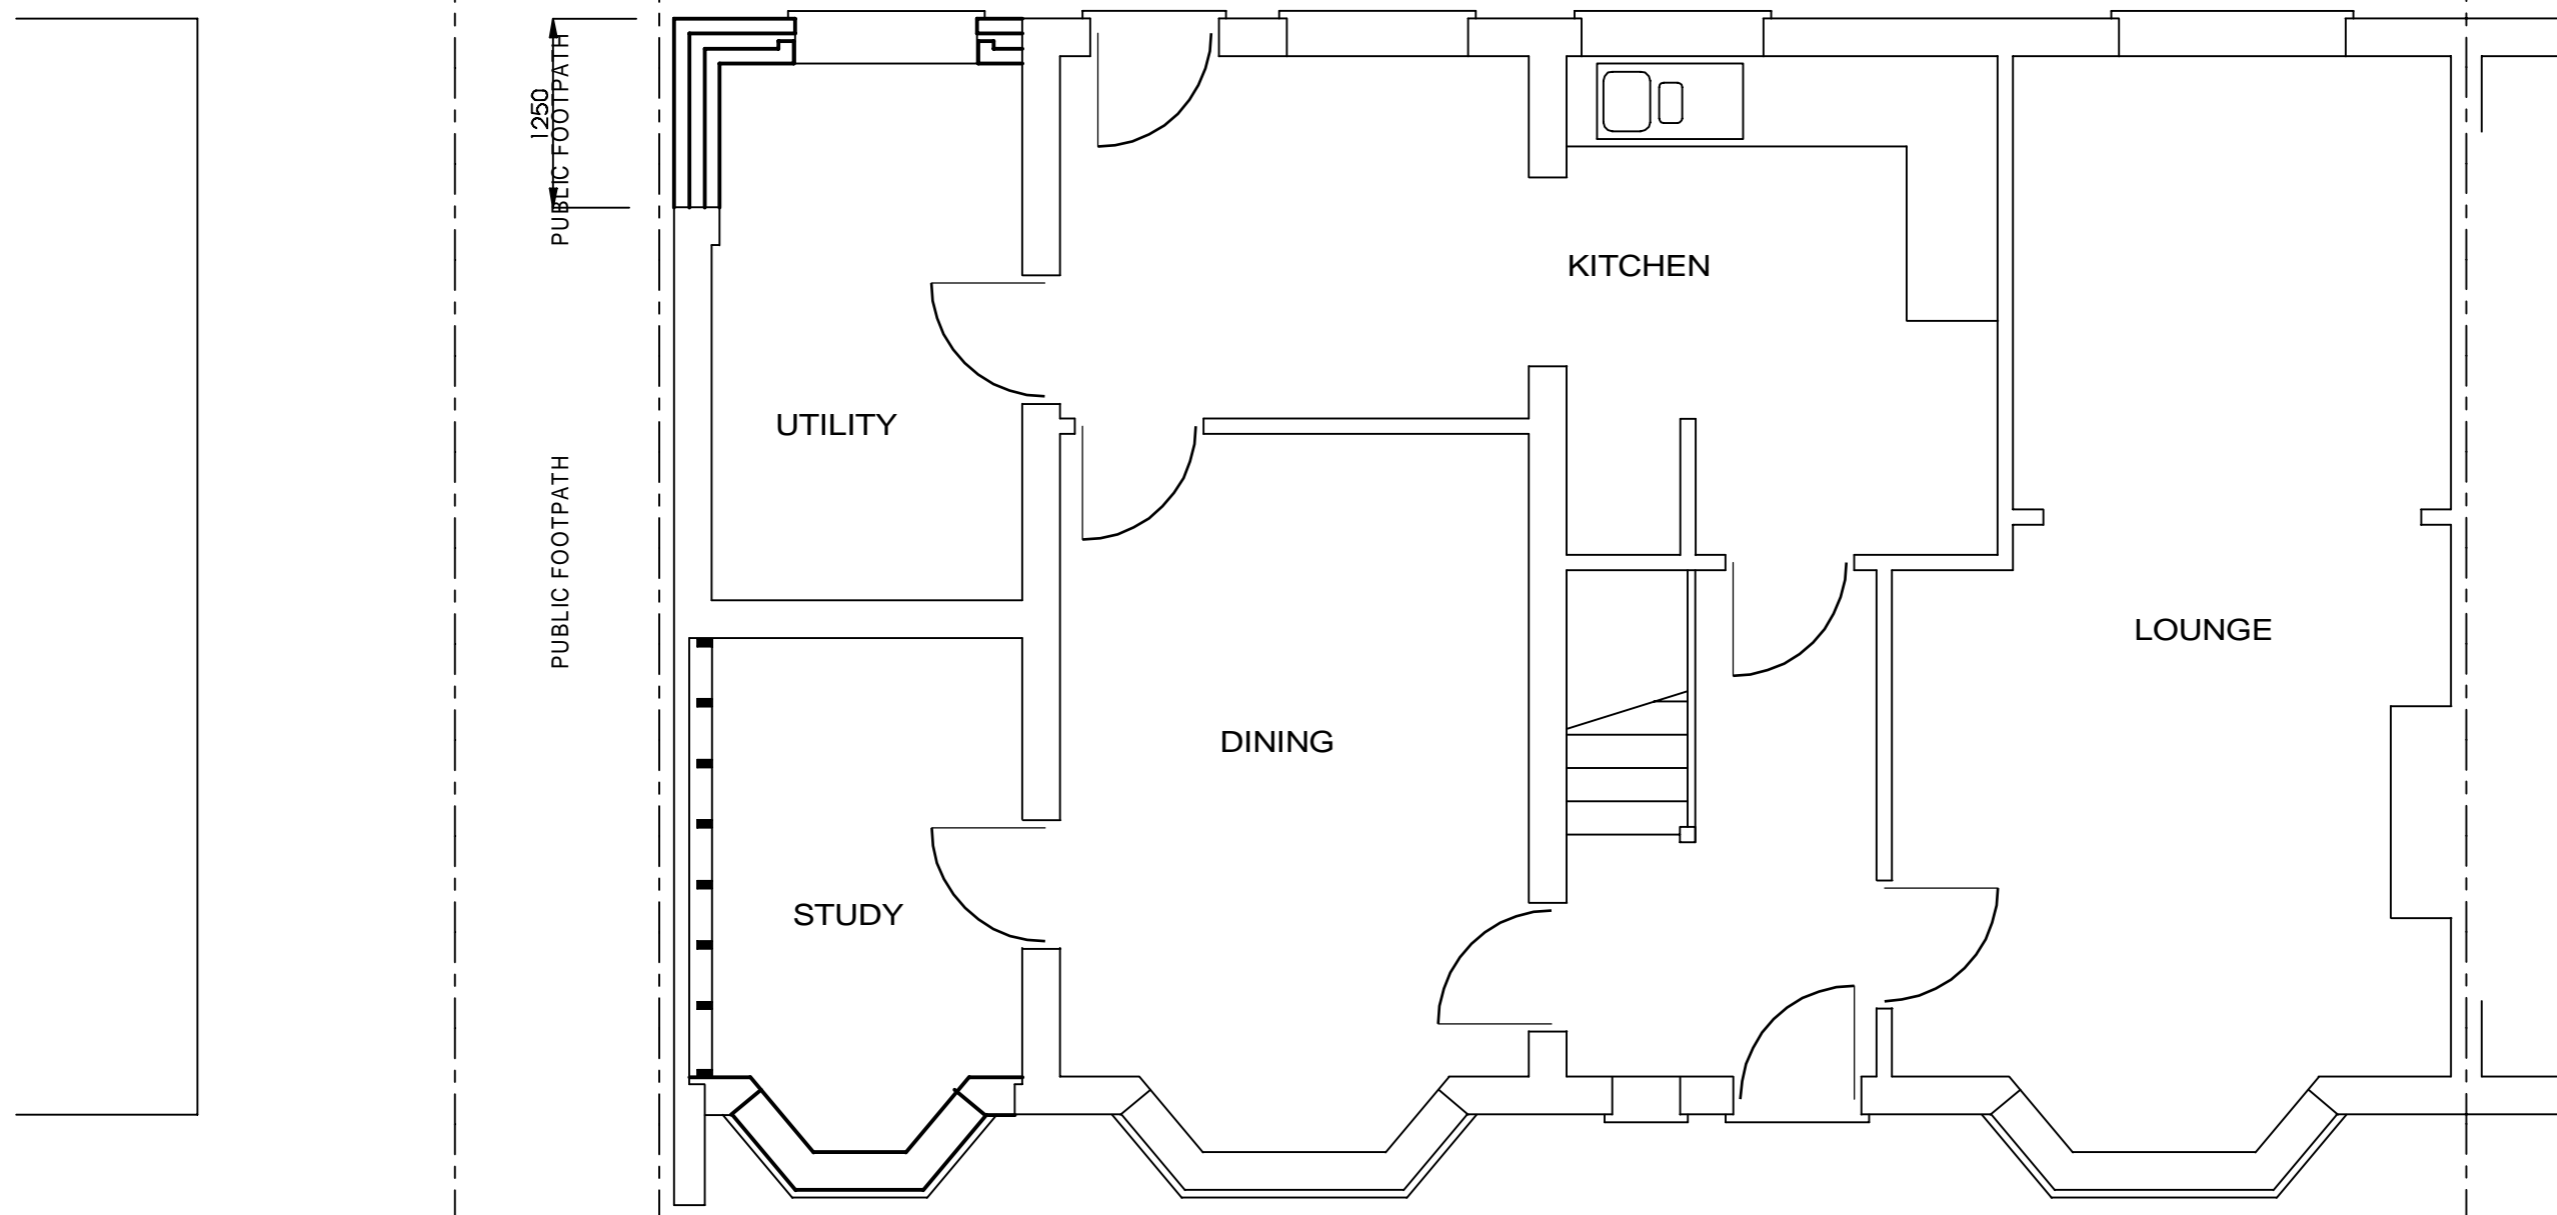

PROPOSED GROUND FLOOR PLAN

A3

SCALE BAR 1:50 0 1000 2000 3000 4000 5000


DRG NO. HP 2516 ISSUE A1
17/12/8

SCALE 1:50 1:100

P.S.DESIGNS
TEL 01784 450219
peterslator@aol.com

PROPOSED EXTENSION AT
4 WESTERN AVENUE
THORPE
SURREY

BOUNDARY

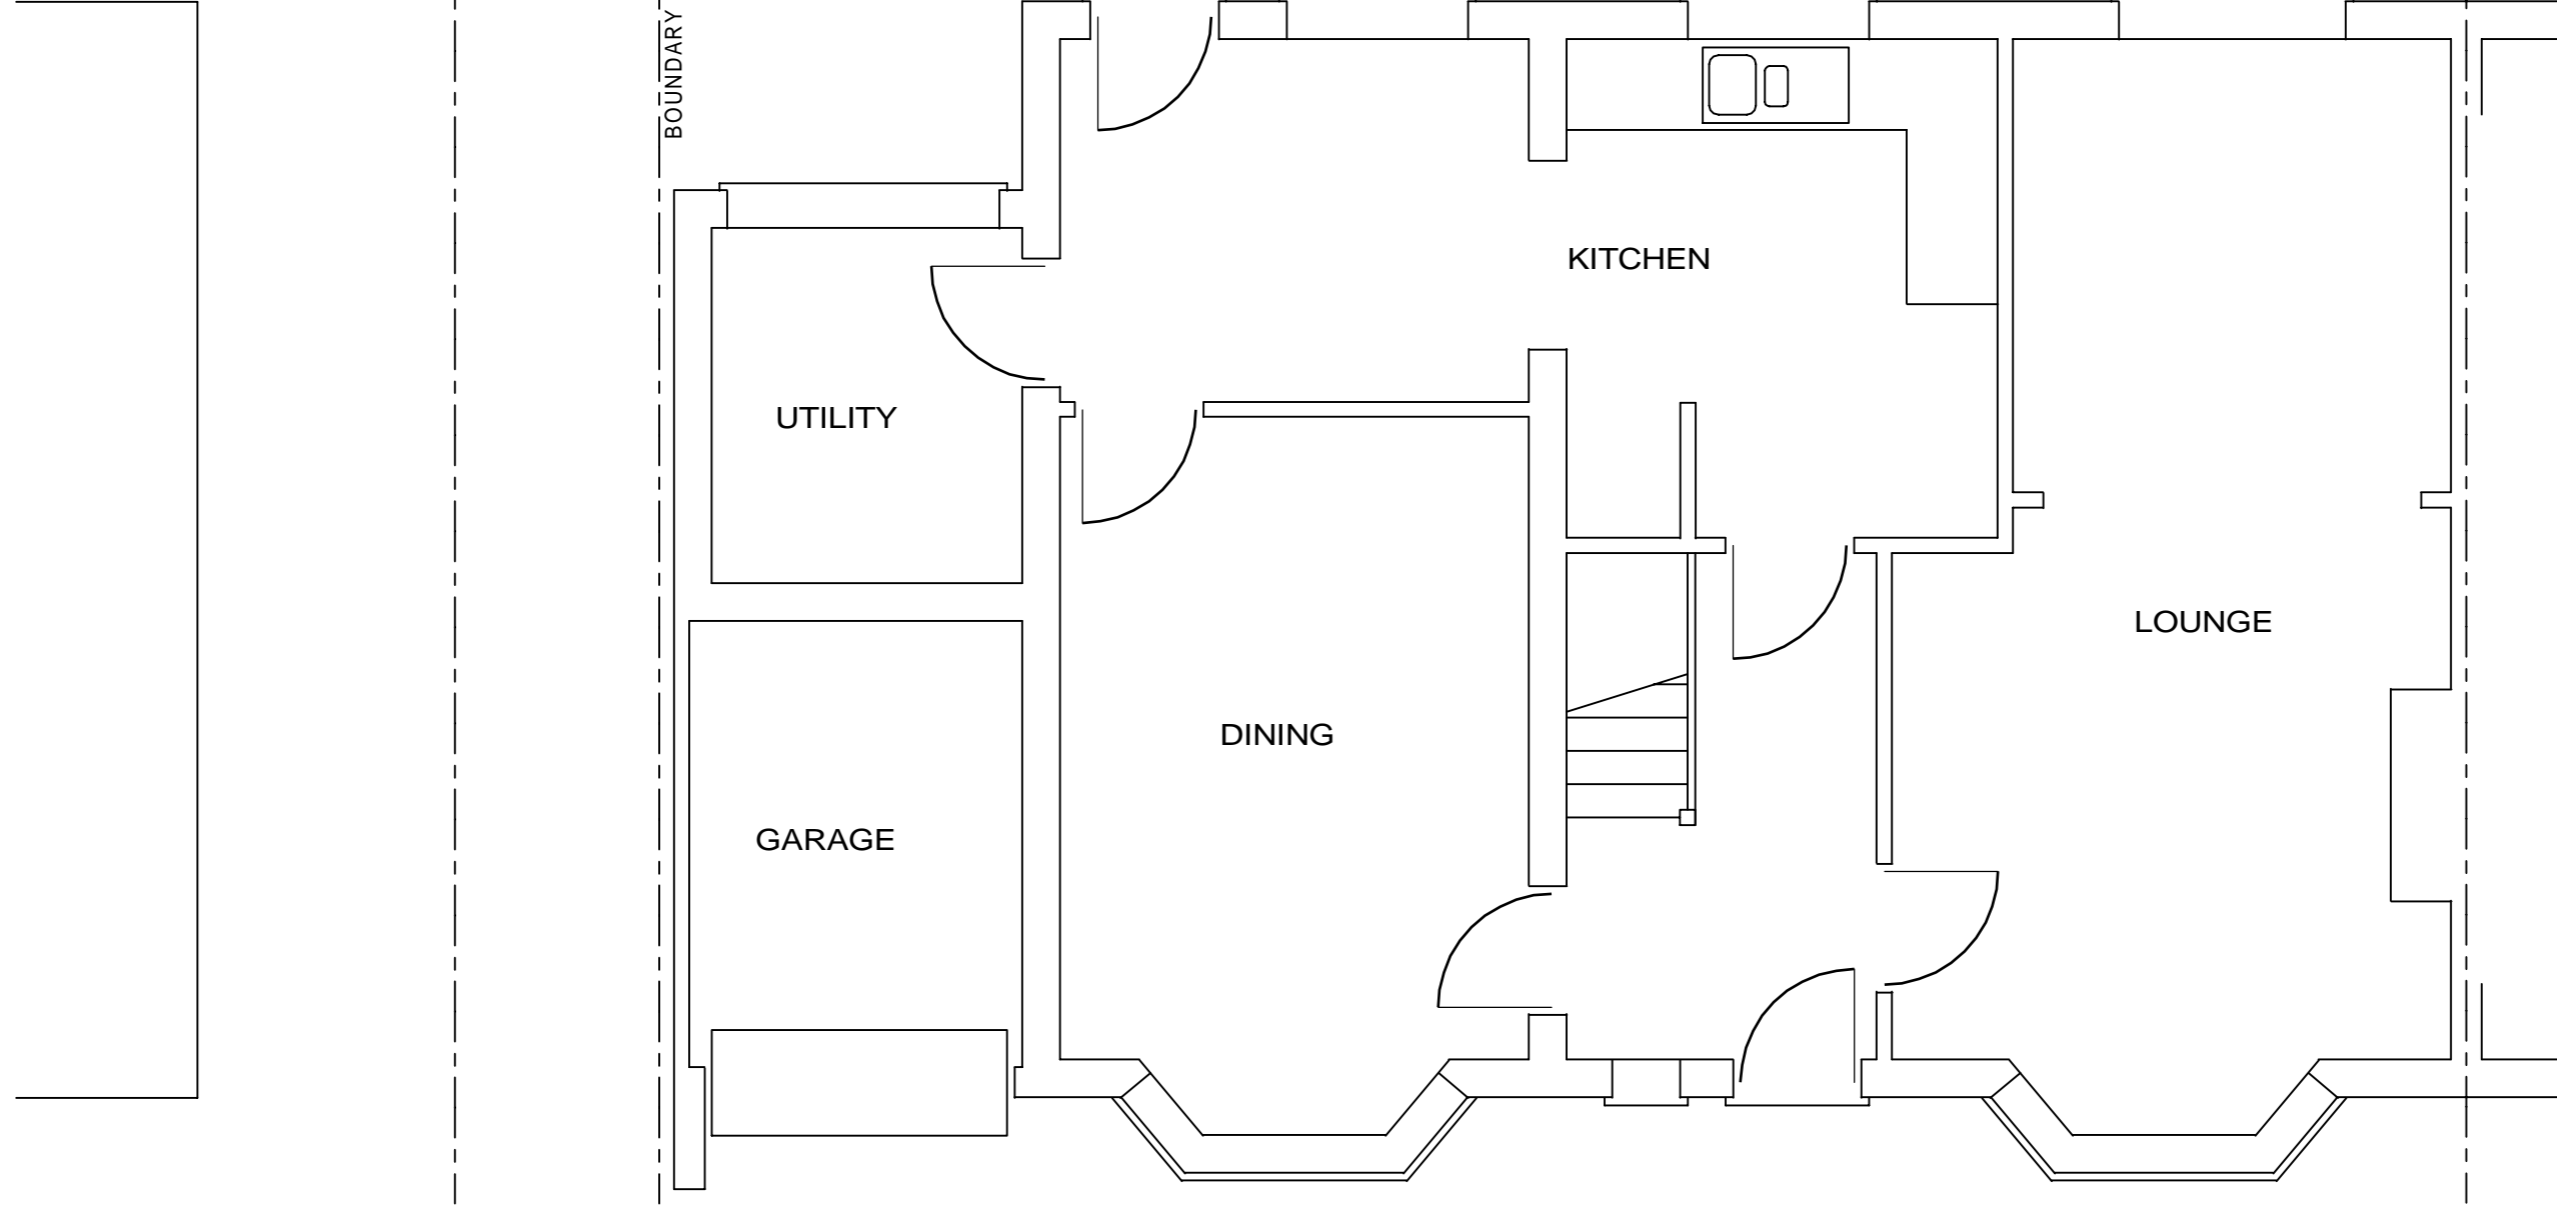

EXISTING GROUND FLOOR PLAN

A3

SCALE BAR 1:50 0 1000 2000 3000 4000 5000

DRG NO. HP 2516 ISSUE A1
17/12/8

SCALE 1:50 1:100

P.S.DESIGNS
TEL 01784 450219
peterslator@aol.com

PROPOSED EXTENSION AT
4 WESTERN AVENUE
THORPE
SURREY