


PROPOSED FRONT ELEVATION

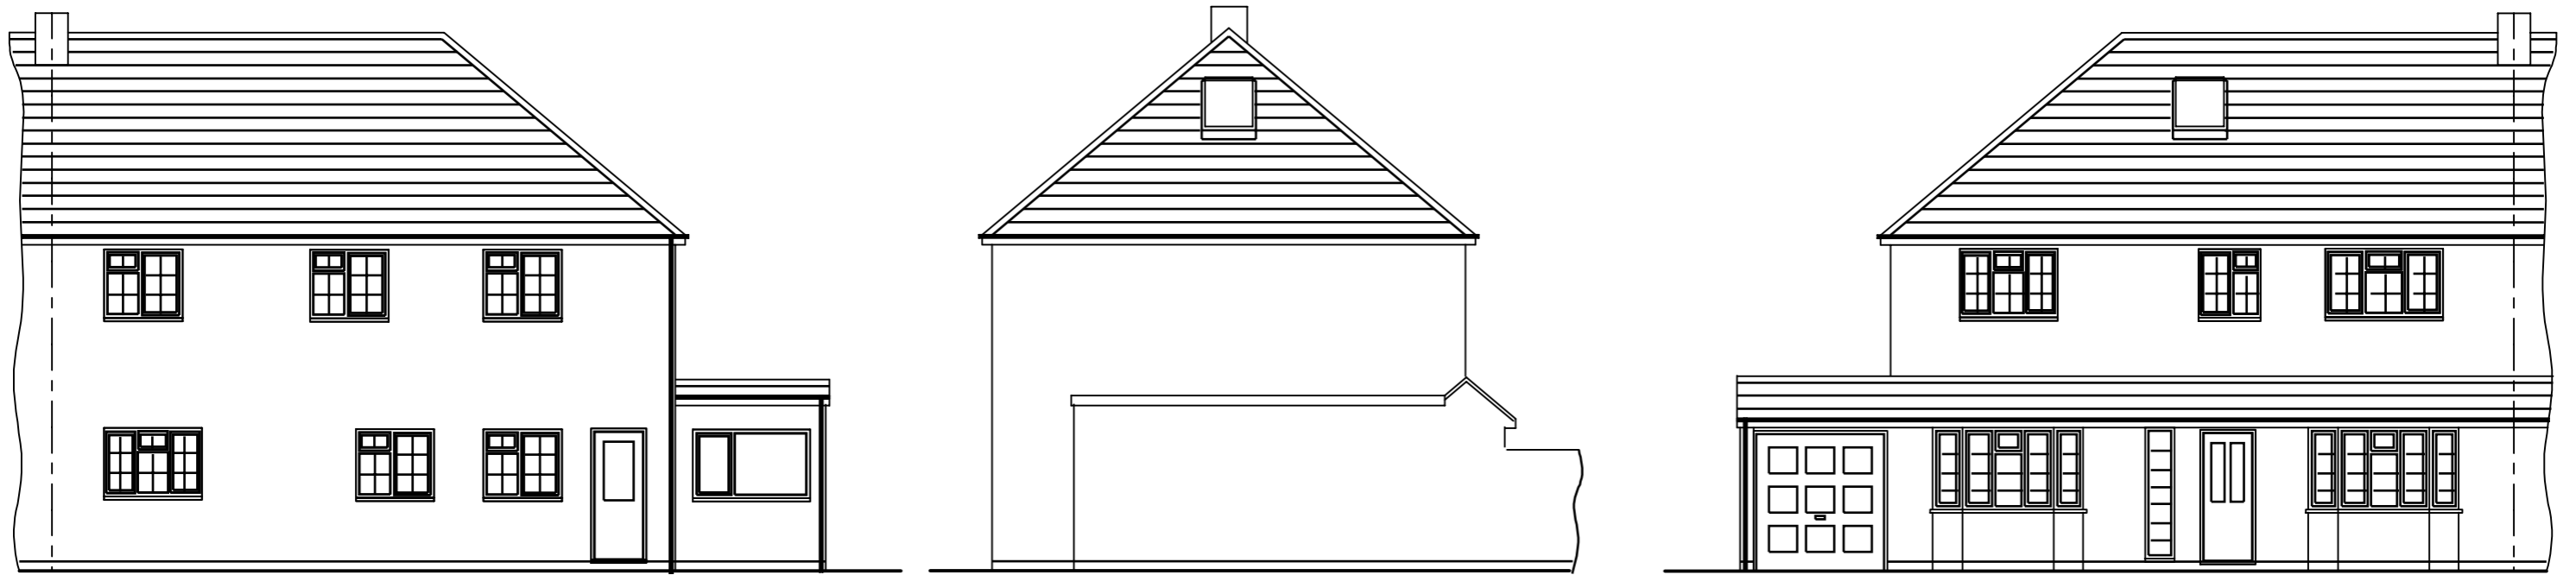


EXISTING REAR ELEVATION

EXISTING SIDE ELEVATION

EXISTING FRONT ELEVATION

A3

SCALE BAR 1:100

 


DRG NO. HP 2516¹ SSUE A1
17/12/8

SCALE 1:100

P.S.DESIGNS

TEL 01784 450219
peterslator@aol.com


PROPOSED EXTENSION AT
4 WESTERN AVENUE
THORPE
SURREY

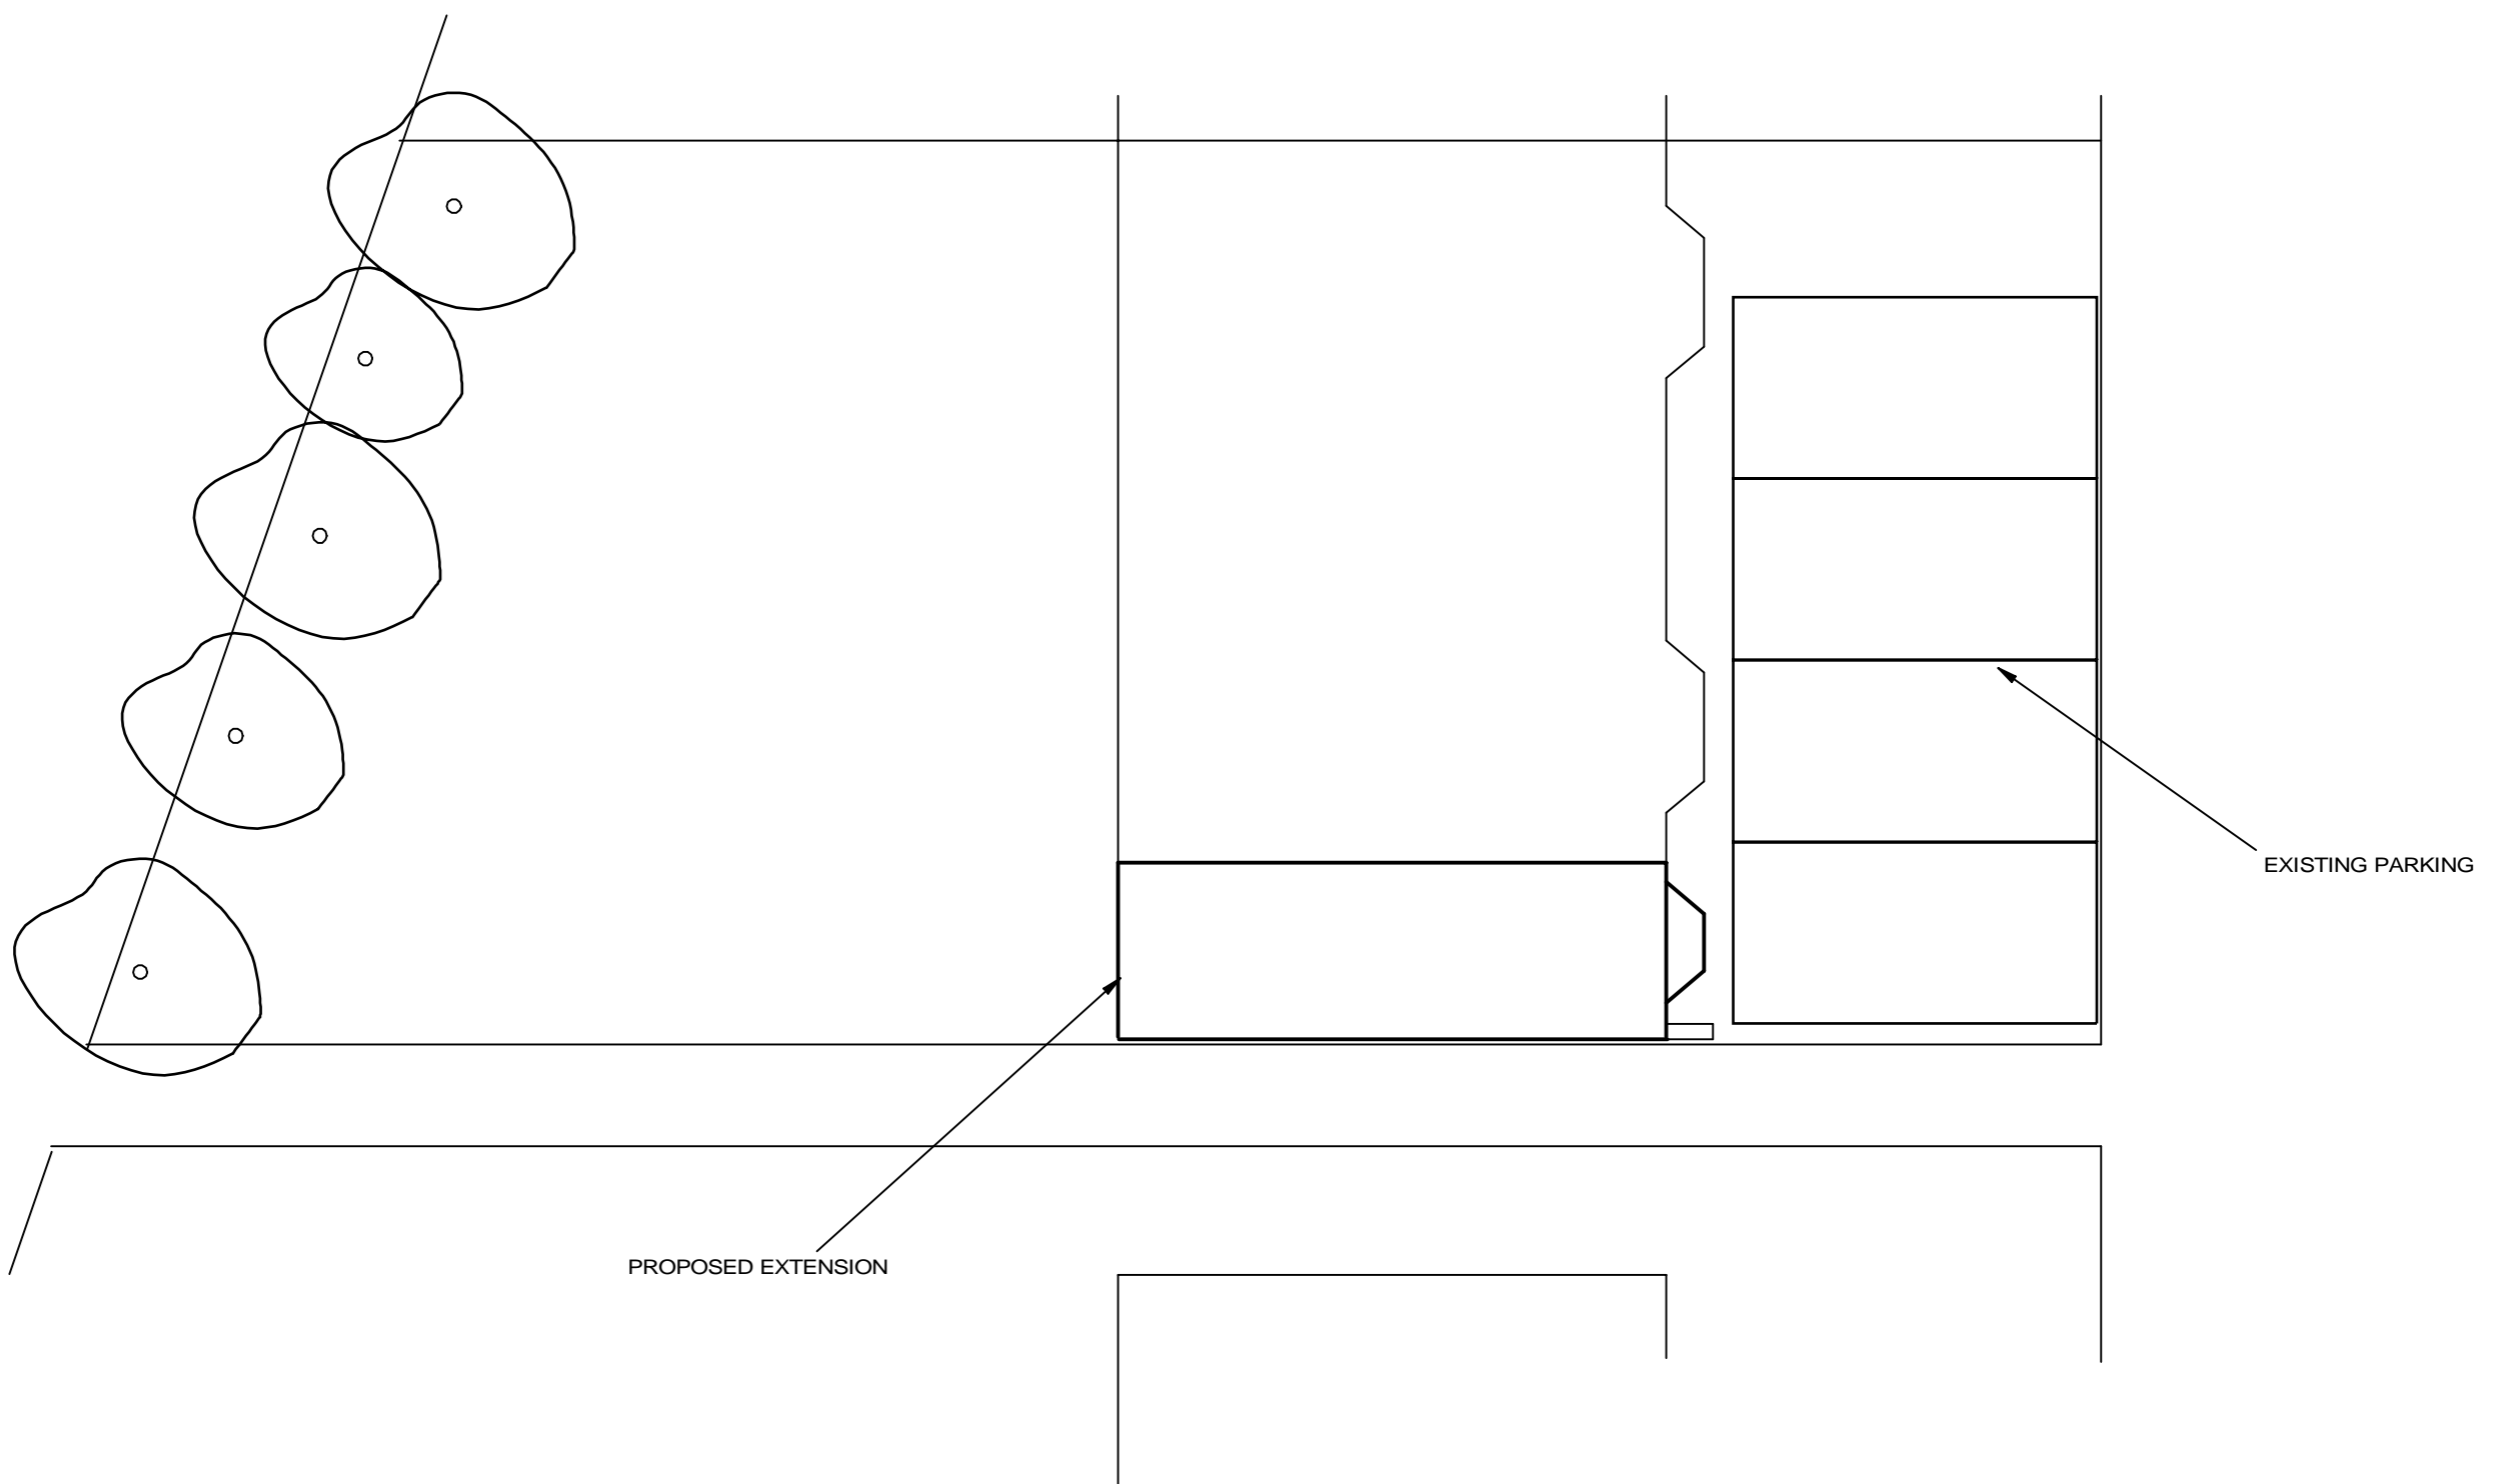

SITE PLAN

A3

SCALE BAR 1:100

 

DRG NO. HP 2516¹ SSUE A1
17/12/8

SCALE 1:100

P.S.DESIGNS

TEL 01784 450219
peterslator@aol.com

PROPOSED EXTENSION AT
4 WESTERN AVENUE
THORPE
SURREY