



Valid 07 JAN 2009

No 09/0022

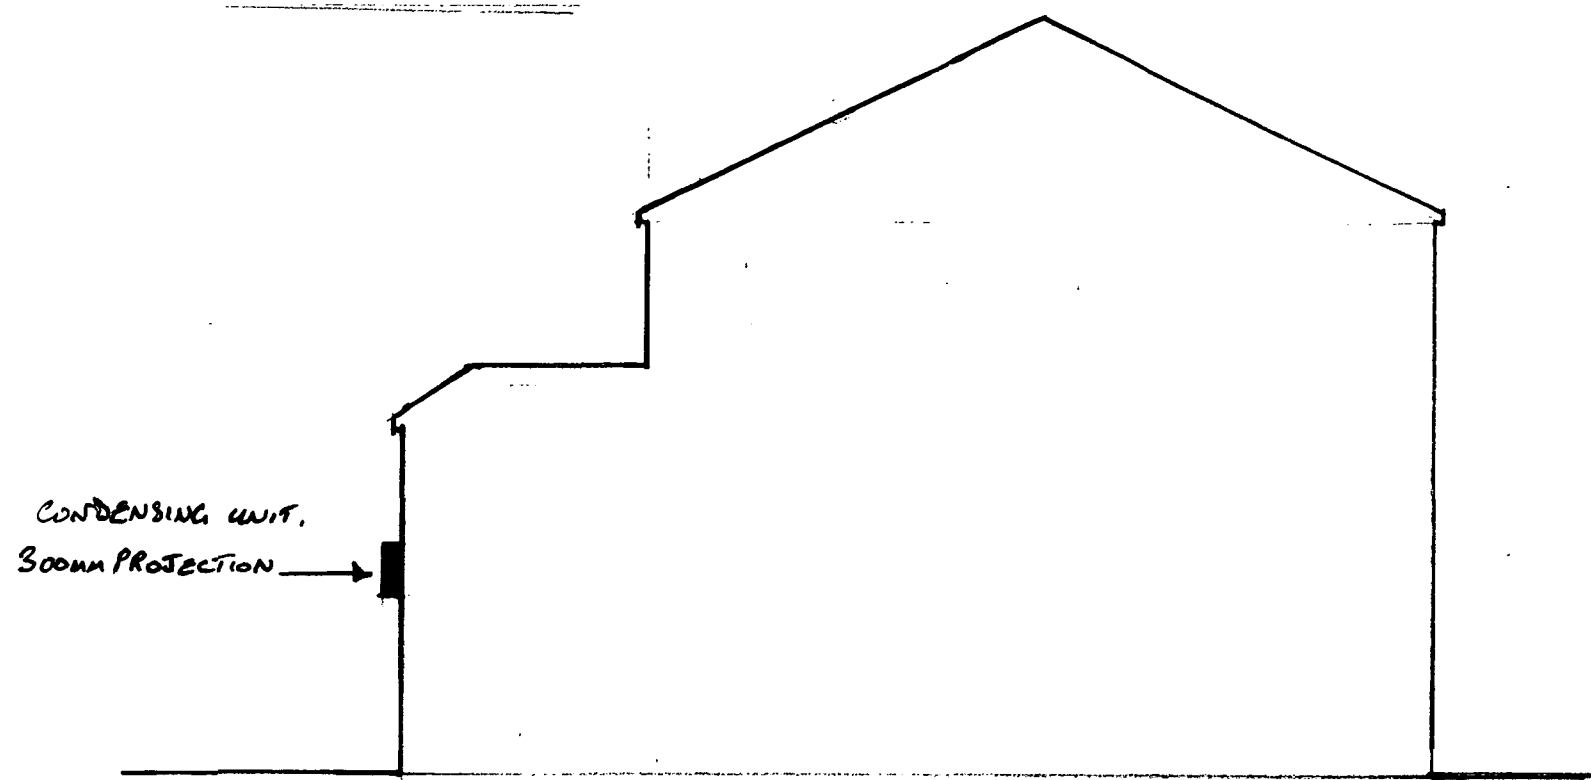

SOUTH EAST ELEVATION SHOWING PROPOSED CONDENSING UNIT

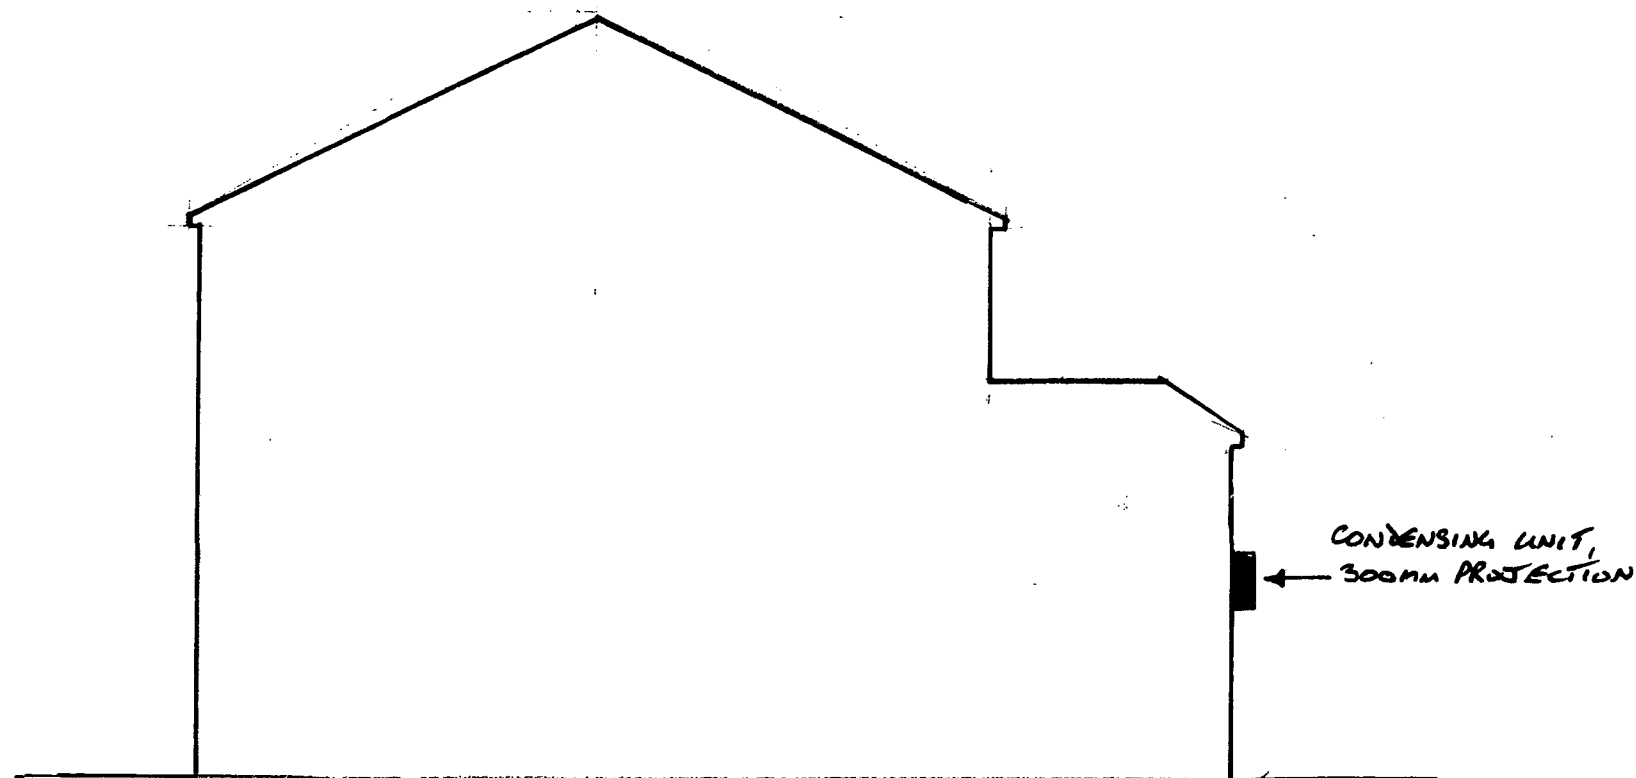

NORTH WEST ELEVATION SHOWING PROPOSED CONDENSING UNIT

129 CULDFORD STREET

CHERTSEY

KT16 9AL

PROPOSED AIR CONDITIONING  
SYSTEM INCLUDING  
INSTALLATION OF WALL-MOUNTED  
UNIT TO REAR ELEVATION

SIDE ELEVATIONS

SCALE 1:100

DECEMBER 2008

DRG. No. 1050/2