


PROPOSALS FOR RE-FURBISHMENT OF EXISTING LISTED BUILDING- GOOSE GREEN HOUSE

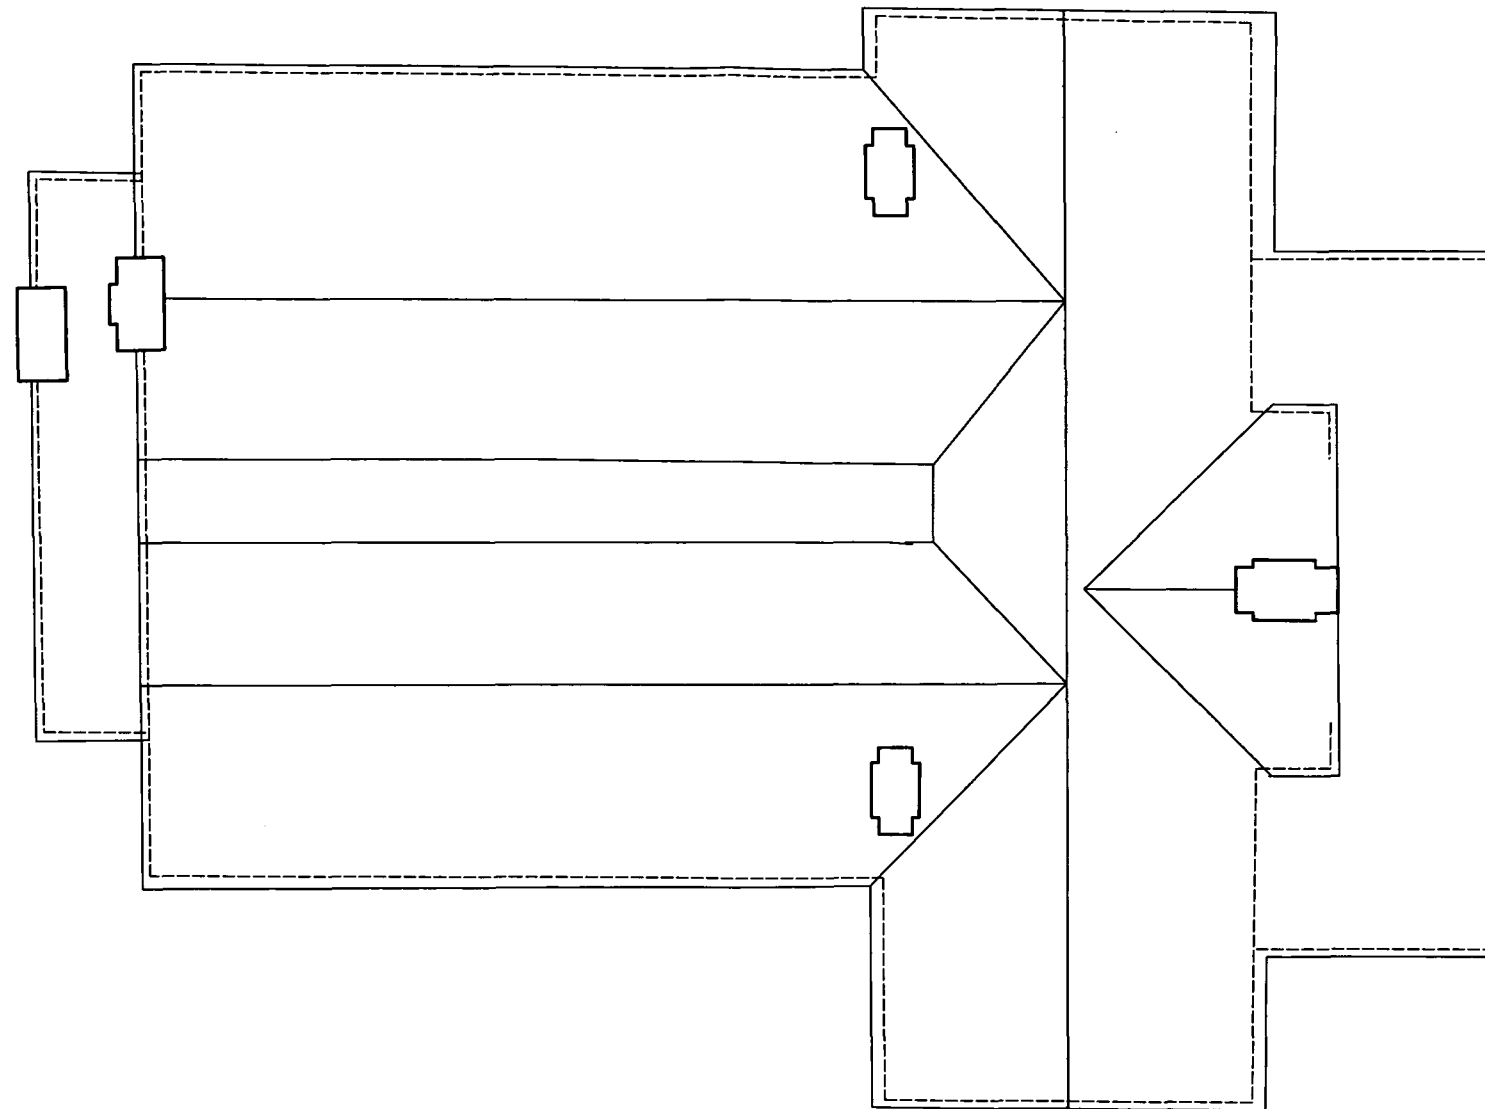

ROOF PLAN SCALE 1:100

DRAWING NO 1069/P/6

Valid -7 JAN 2008  
No 09/0024  
T.O.S.

PROPOSALS FOR RE-FURBISHMENT OF EXISTING LISTED BUILDING- GOOSE GREEN HOUSE



Valid - 7 JAN 2008  
No 09/0024  
+0025

SECTION THROUGH EXISTING BUILDING AT A-A

DRAWING NO 1069/P/5