



FRONT ELEVATION




SIDE ELEVATION

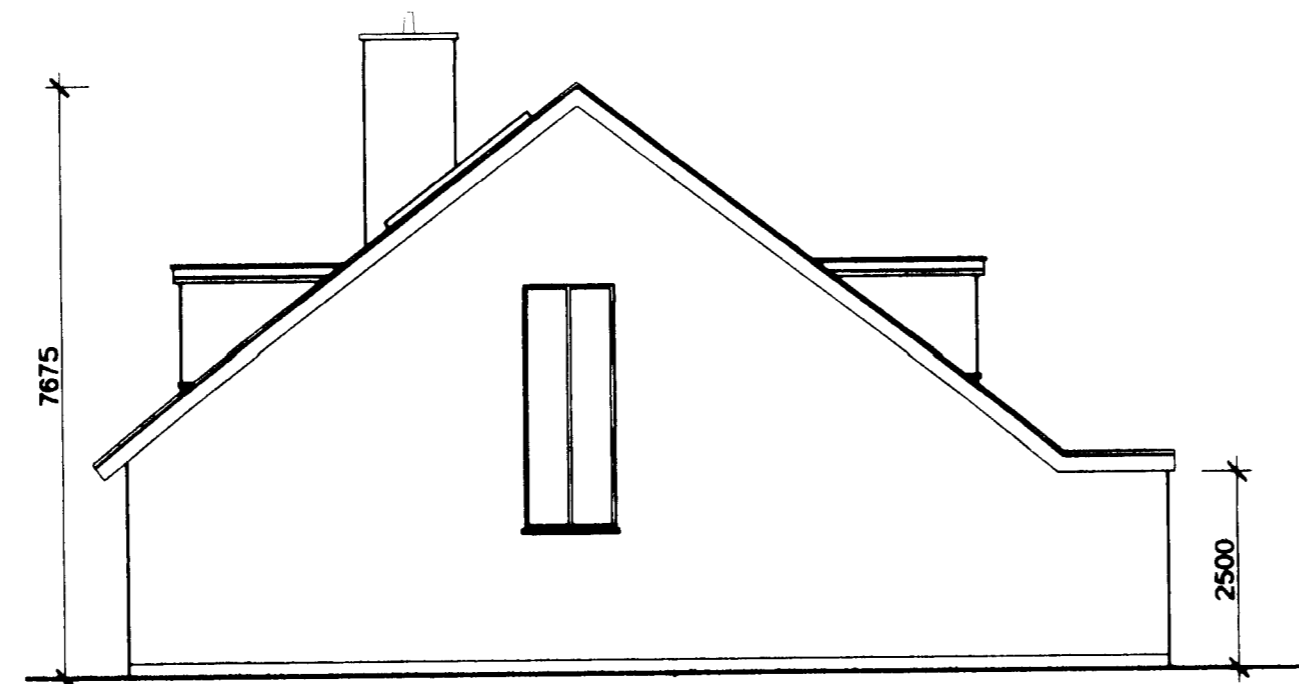


REAR ELEVATION

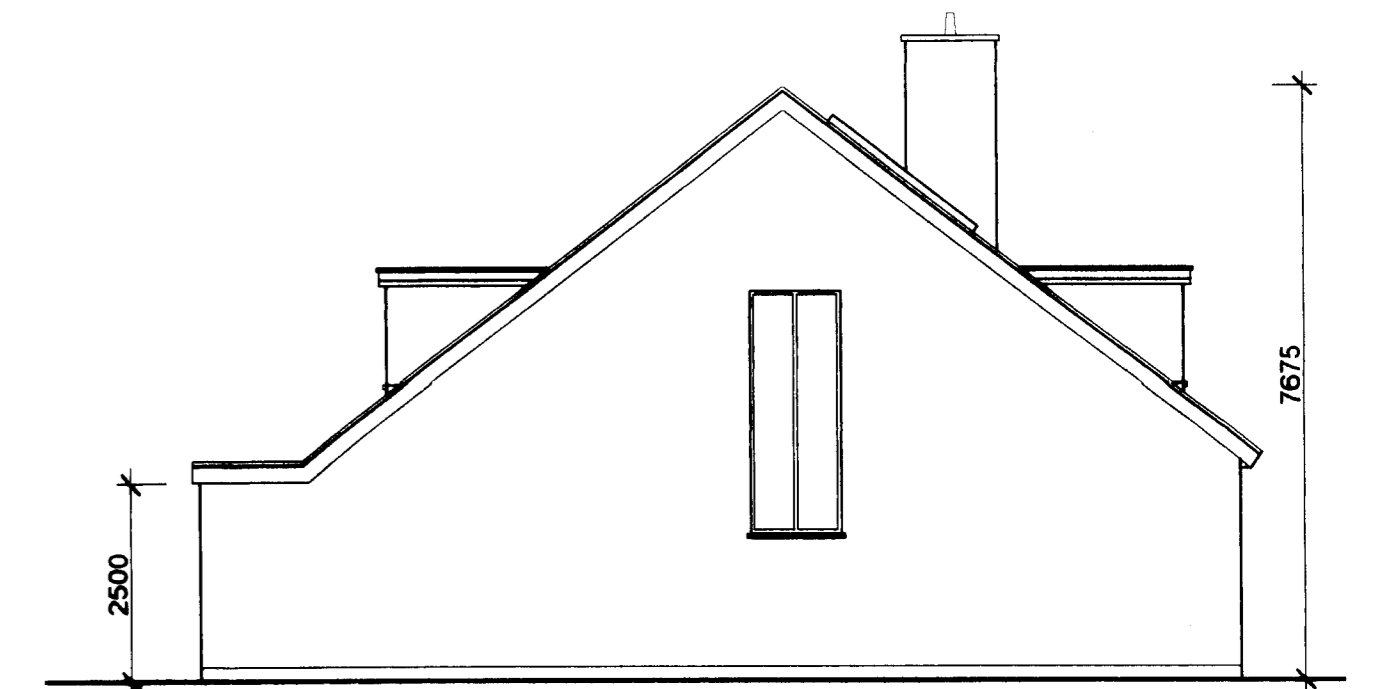


SIDE ELEVATION

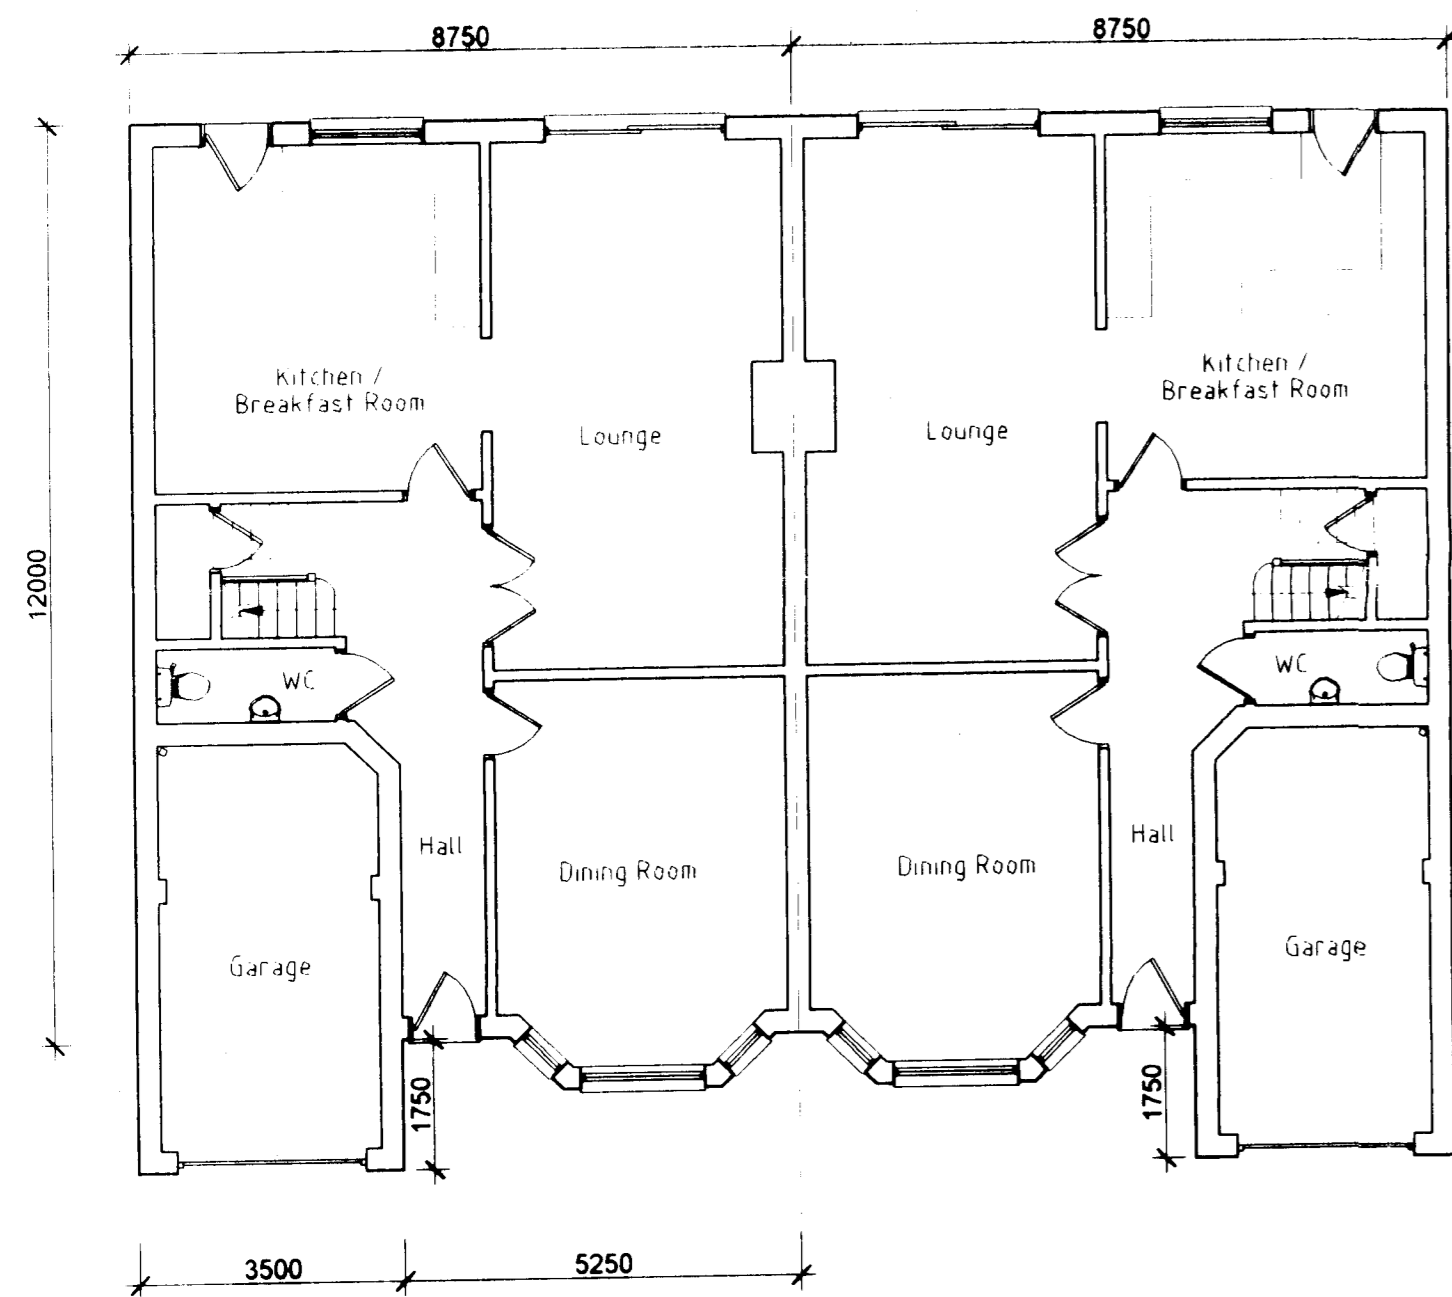

GROUND FLOOR

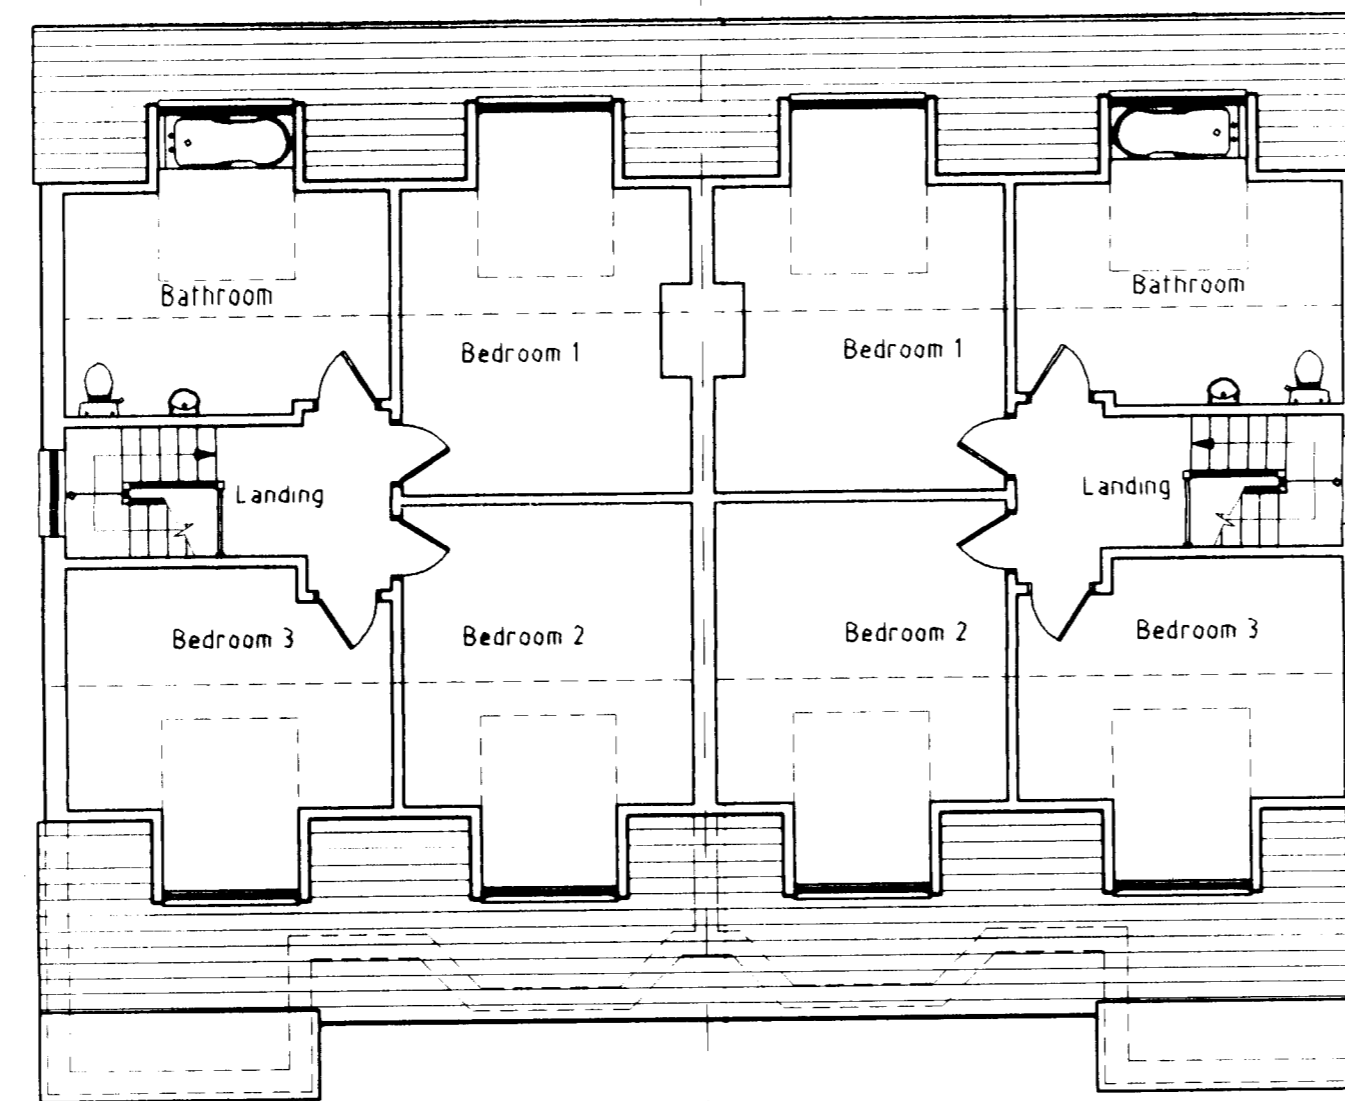

FIRST FLOOR

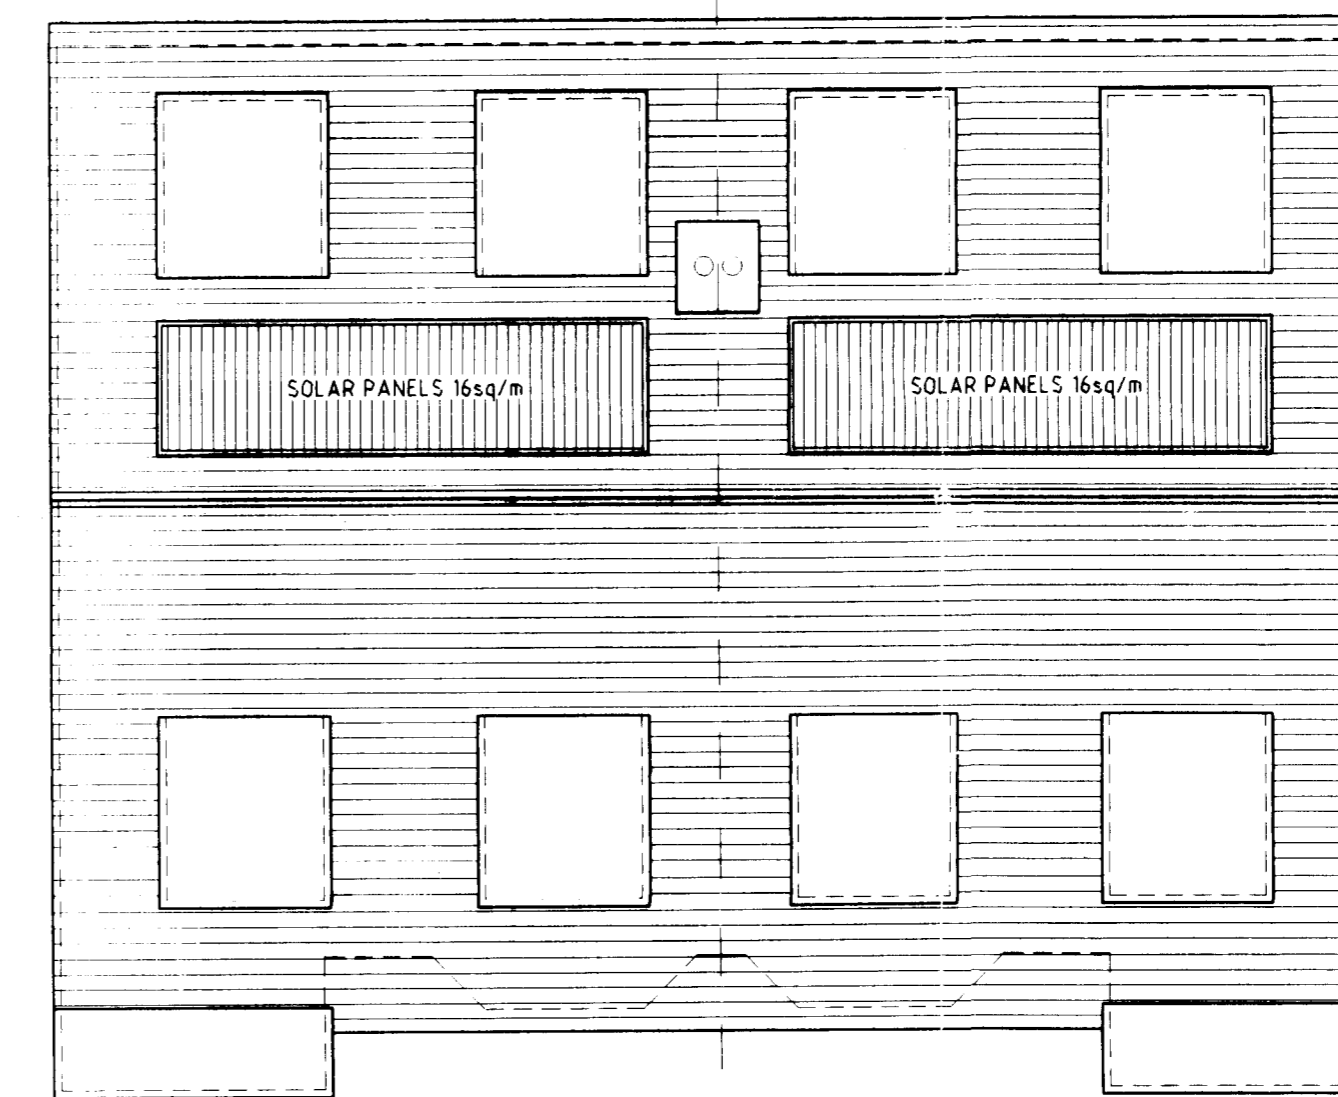

ROOF PLAN

ADDITIONAL INFORMATION / REVISIONS Date Drawn Scale Date Rev.	<b>SPRINGWHEEL</b> ASSOCIATES <small>ARCHITECTURAL CIVIL AND STRUCTURAL CONSULTANTS          The Old Station Masters House, Station Road, Cobham, Surrey, KT11 3BW          Tel: 01932 866622 Fax: 01932 860330          e-mail: springwheel@btinternet.com</small>	
	CLIENT	D. HUSKINSON
	PROJECT	4, ORCHARD WAY, ADDLESTONE, SURREY. KT15 1NP
	DRAWING TITLE	PROPOSED PLANS & ELEVATIONS
	Date	28 AUG 2007
	Drawn	KCR
	Scale	1:100
	Date	JULY 2007
	DRAWING No.	06082/02
	REV.	A