


VILARAGE LODGE

FLOOR PLAN EXISTING SHEDS

29 AUG 2007
No 07/0970

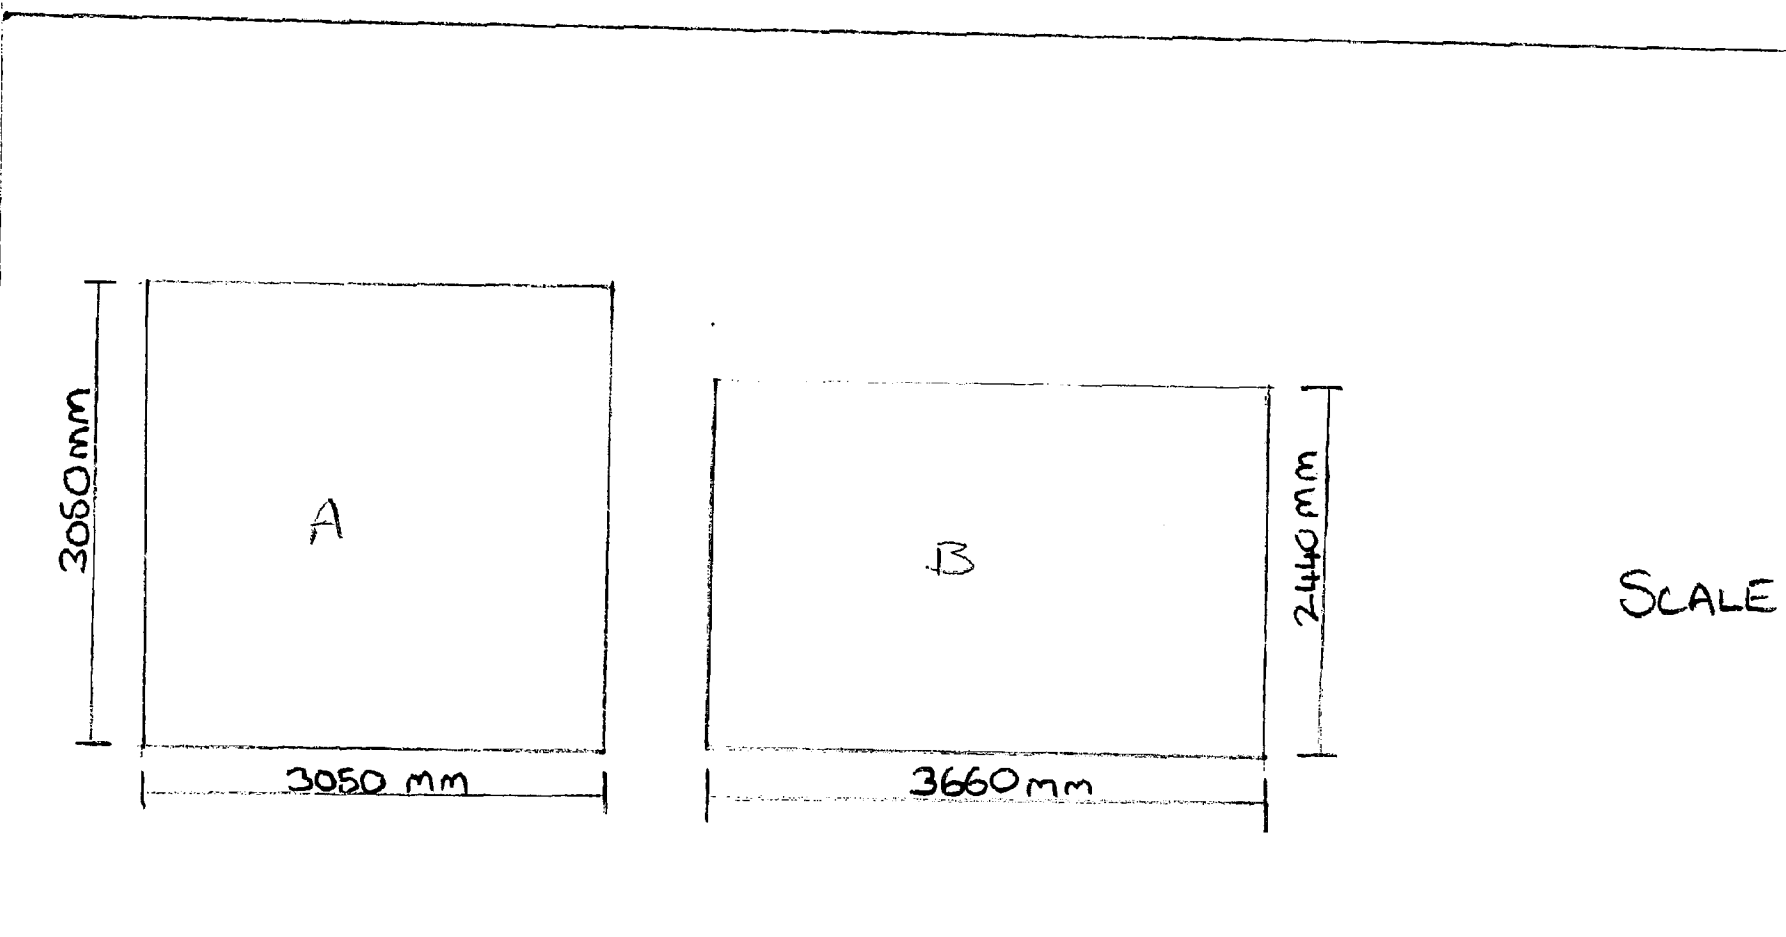

SCALE 1:50