




FRONT ELEVATION

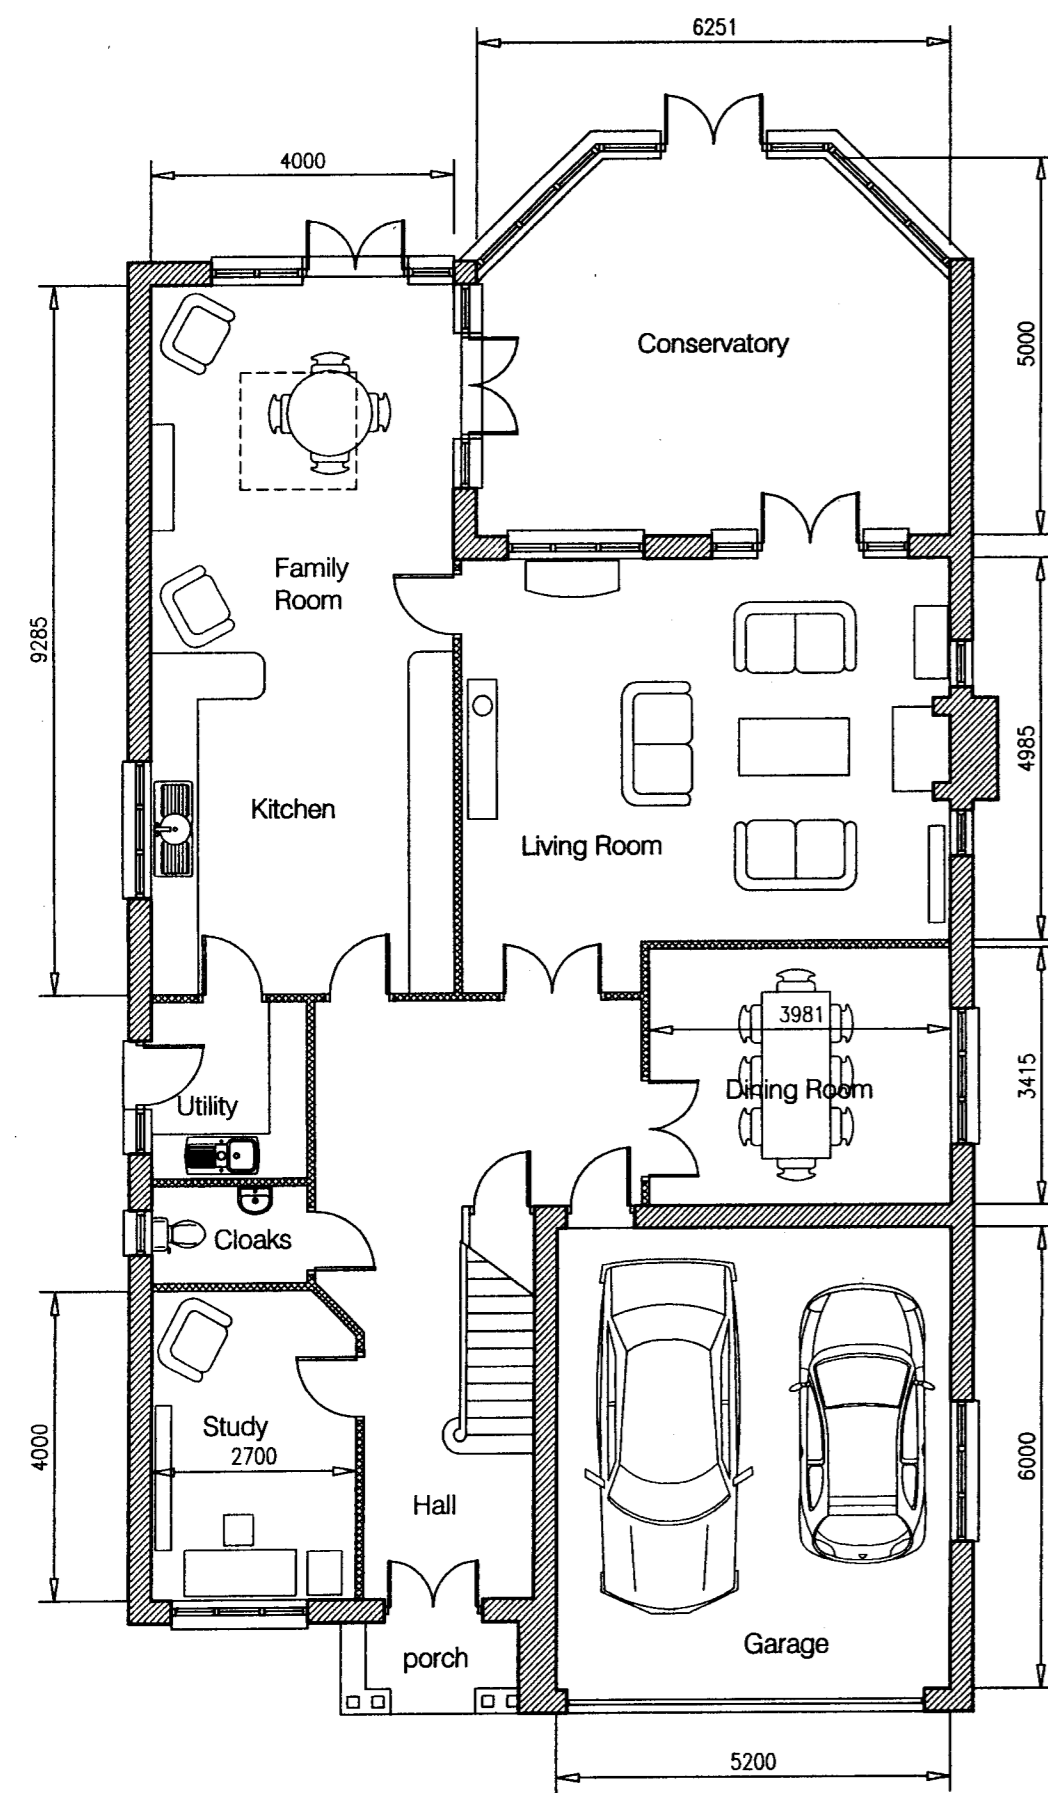

GROUND FLOOR PLAN

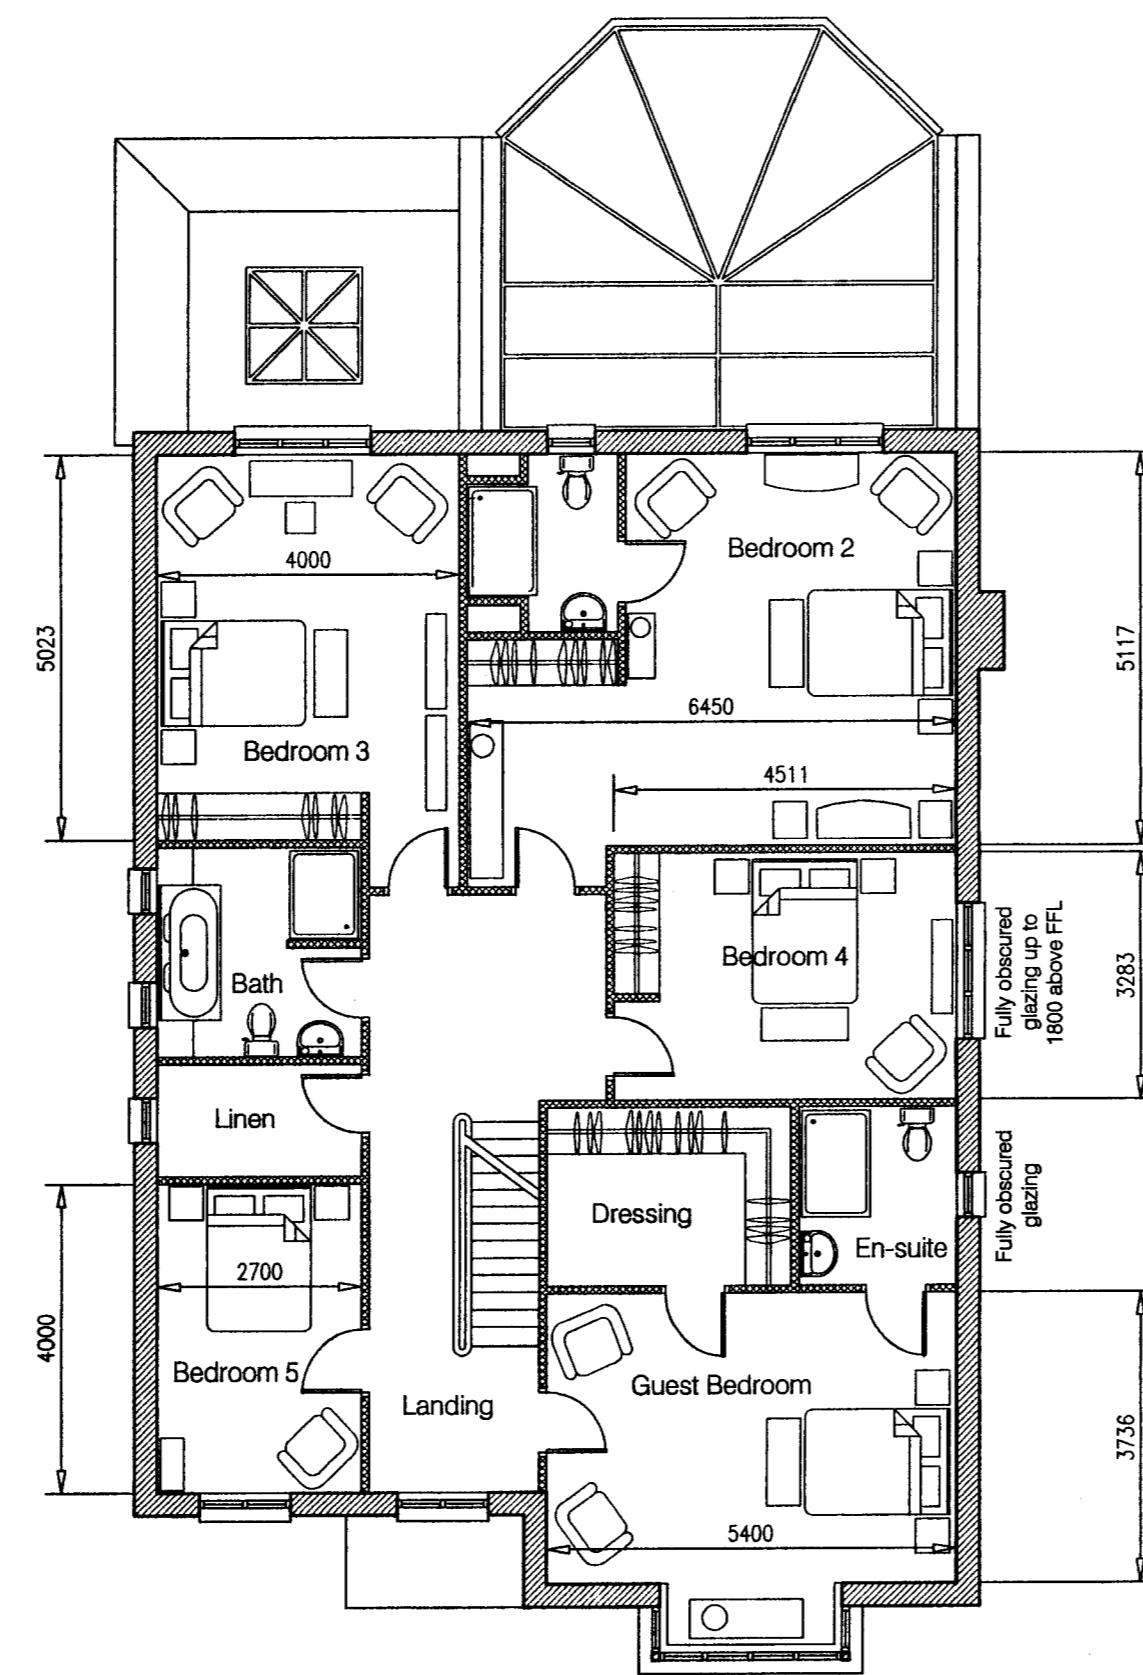

FIRST FLOOR PLAN

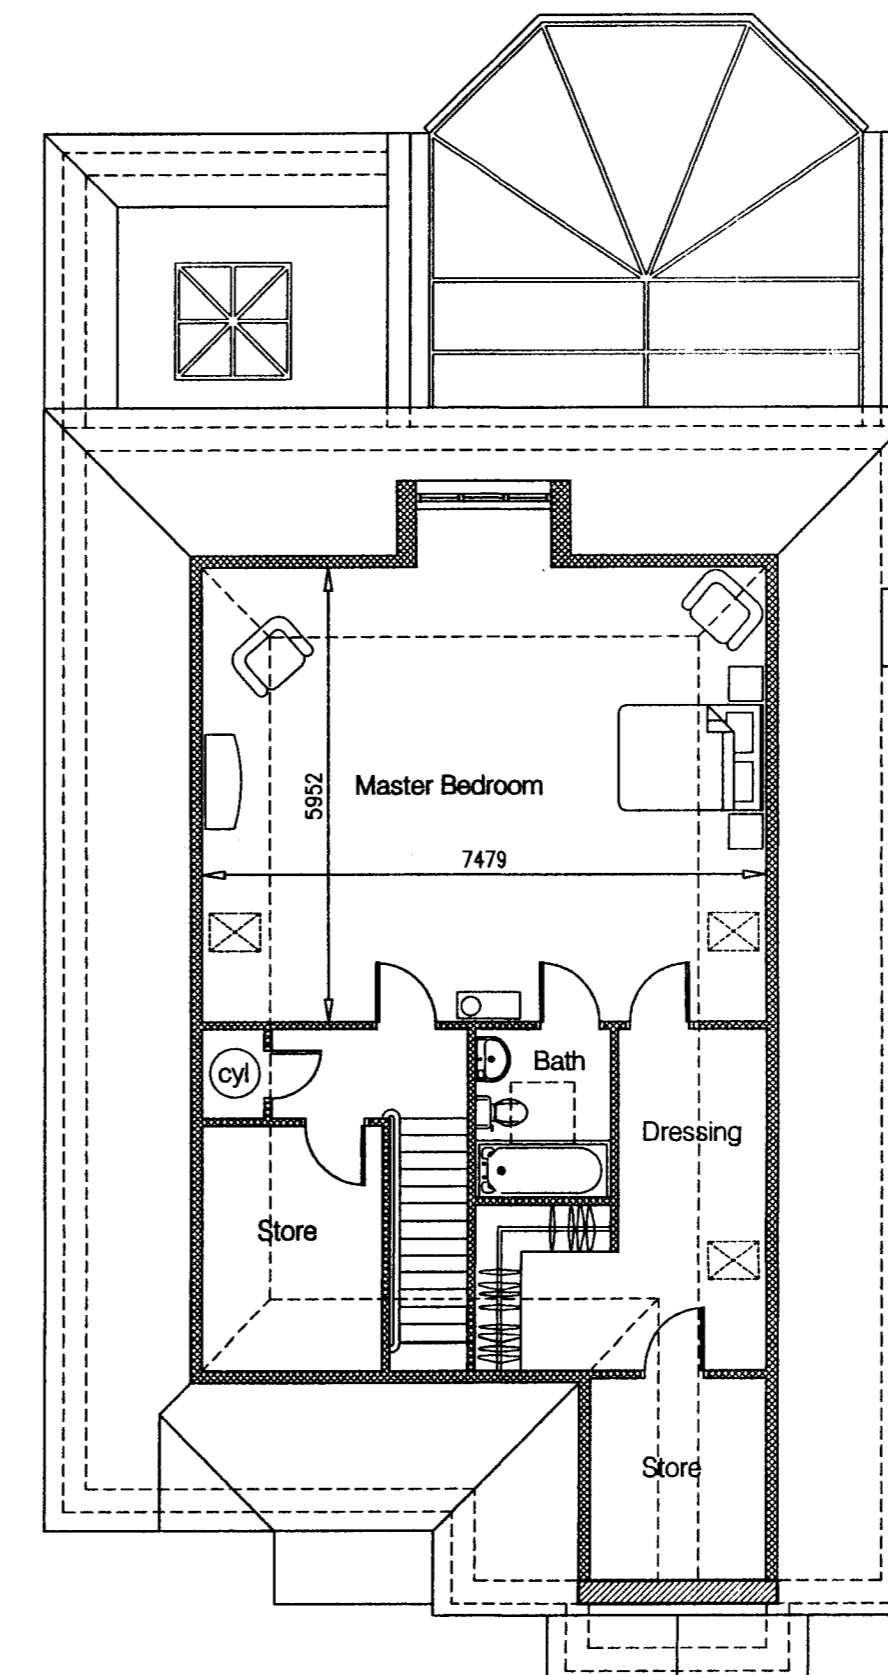

LOFT SPACE



SIDE ELEVATION




REAR ELEVATION



SIDE ELEVATION

**NOTES:**  
 This drawing is copyright. It is sent to you in confidence and must not be reproduced or disclosed to third parties without our prior permission.  
 Do not scale from this drawing, other than for Local Authority Planning purposes.  
 This drawing is to be read in conjunction with all relevant consultants, specialist manufacturers drawings and specifications.  
 Any discrepancies in dimensions or details on or between these drawings should be drawn to our attention.  
 All dimensions are in millimetres unless noted otherwise.  
 Any surveyed information incorporated within this drawing cannot be guaranteed as accurate unless confirmed by fixed dimension.

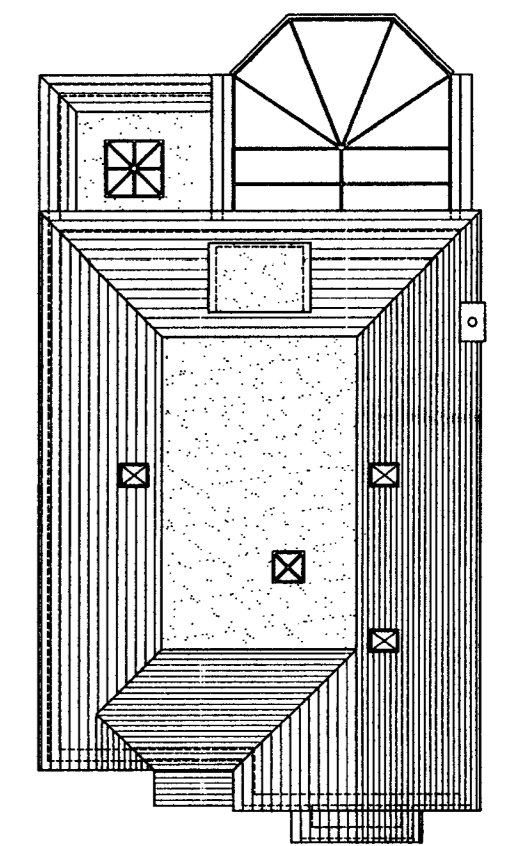

ROOF PLAN  
(1:200)

Valid 30 AUG 2007  
 No 07/0971

REV	DATE	DESCRIPTION	INITIAL	CHECKED

# PLANNING

**Head Projects** CLIENT: Unique Developments Ltd  
 PROJECT: Caelo, Knowle Grove Virginia Water  
 TITLE: Plot 2 Plans & Elevations  
 Scale: 1:100 @ A1  
 DATE: 06.07.07 PROJECT NO: A07/WP350  
 DRAWN: DS CHECKED: NJR  
 P.0202