



Notes:
All dimensions must be checked on site and not scaled from this drawing.

Roof to be covered with concrete interlocking tiles
Tile hanging to match existing.
Brickwork to be flat facing bricks similar to exist.
Fenestration to be white UPVC

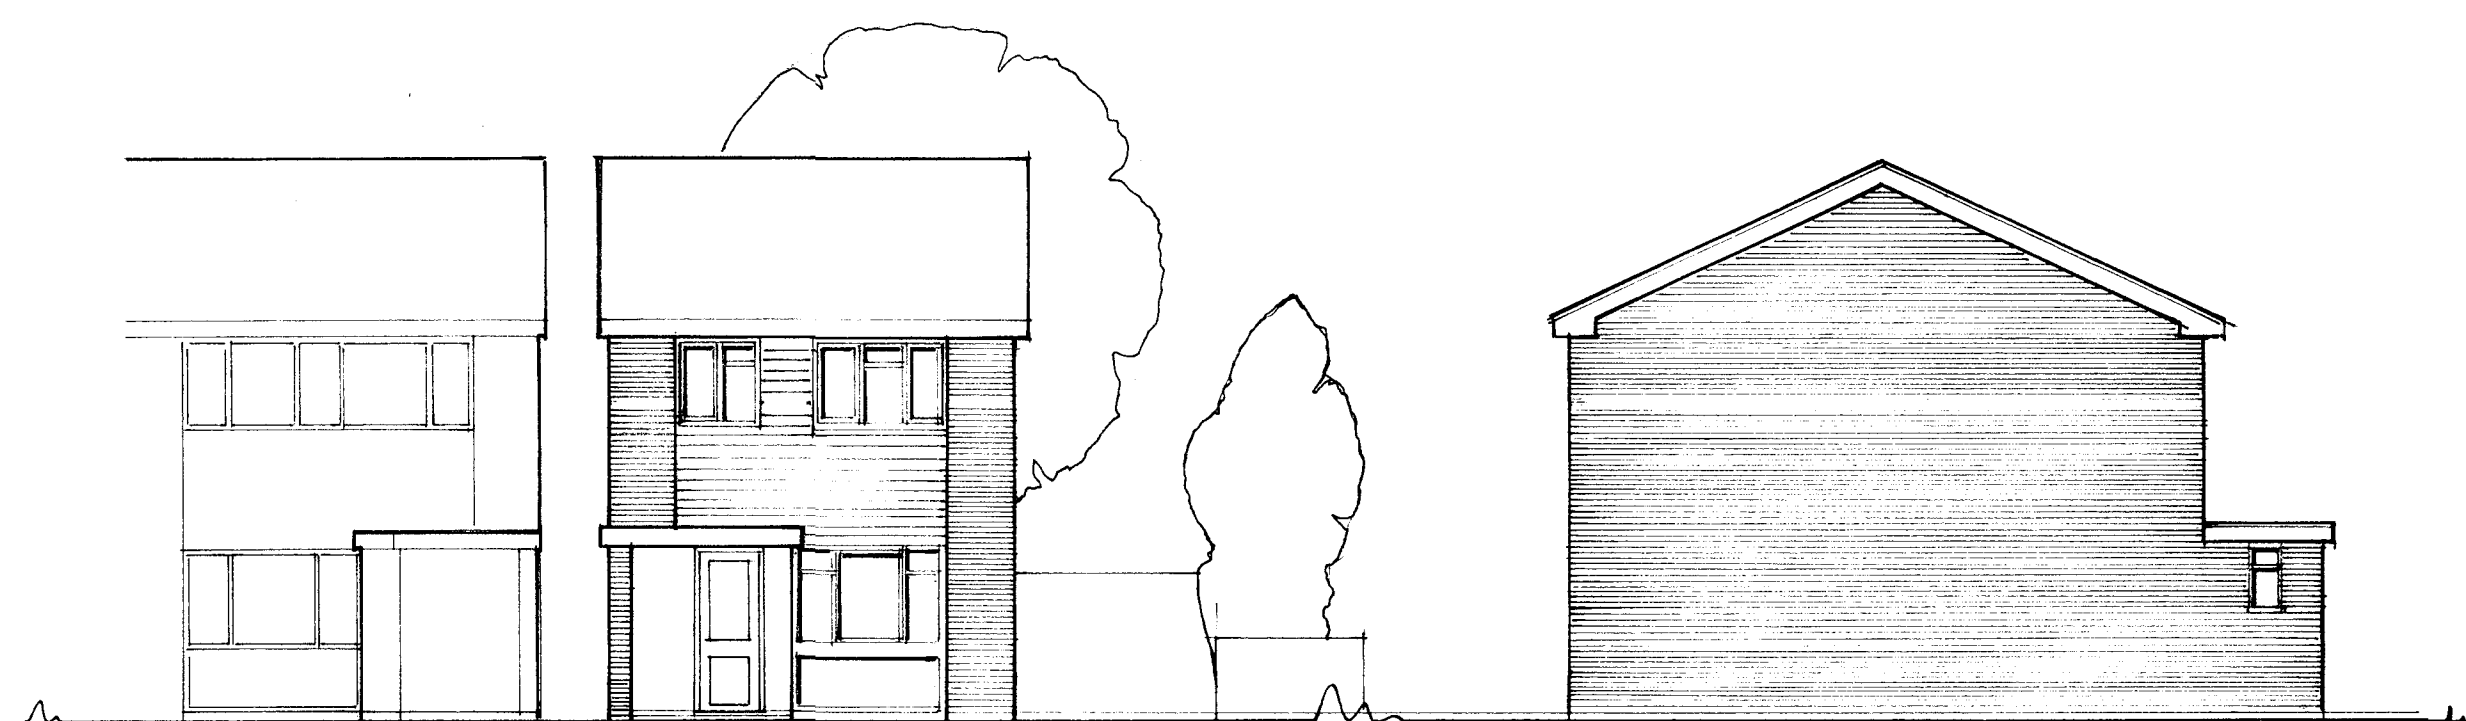


PROPOSED NORTH ELEVATION

PROPOSED EAST ELEVATION

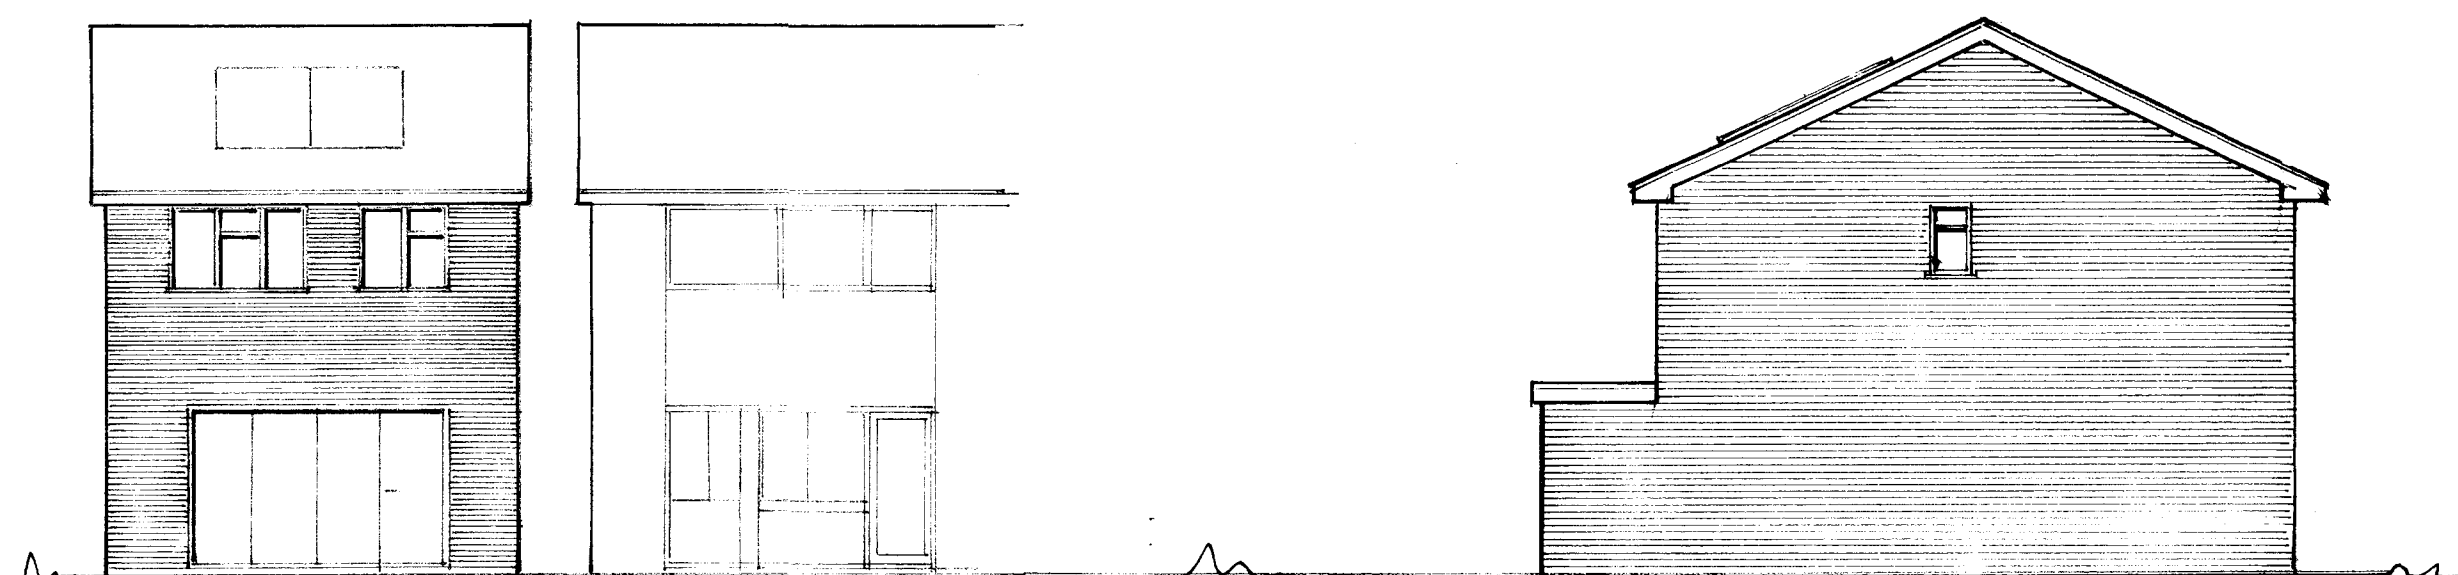


PROPOSED SOUTH ELEVATION


PROPOSED WEST ELEVATION

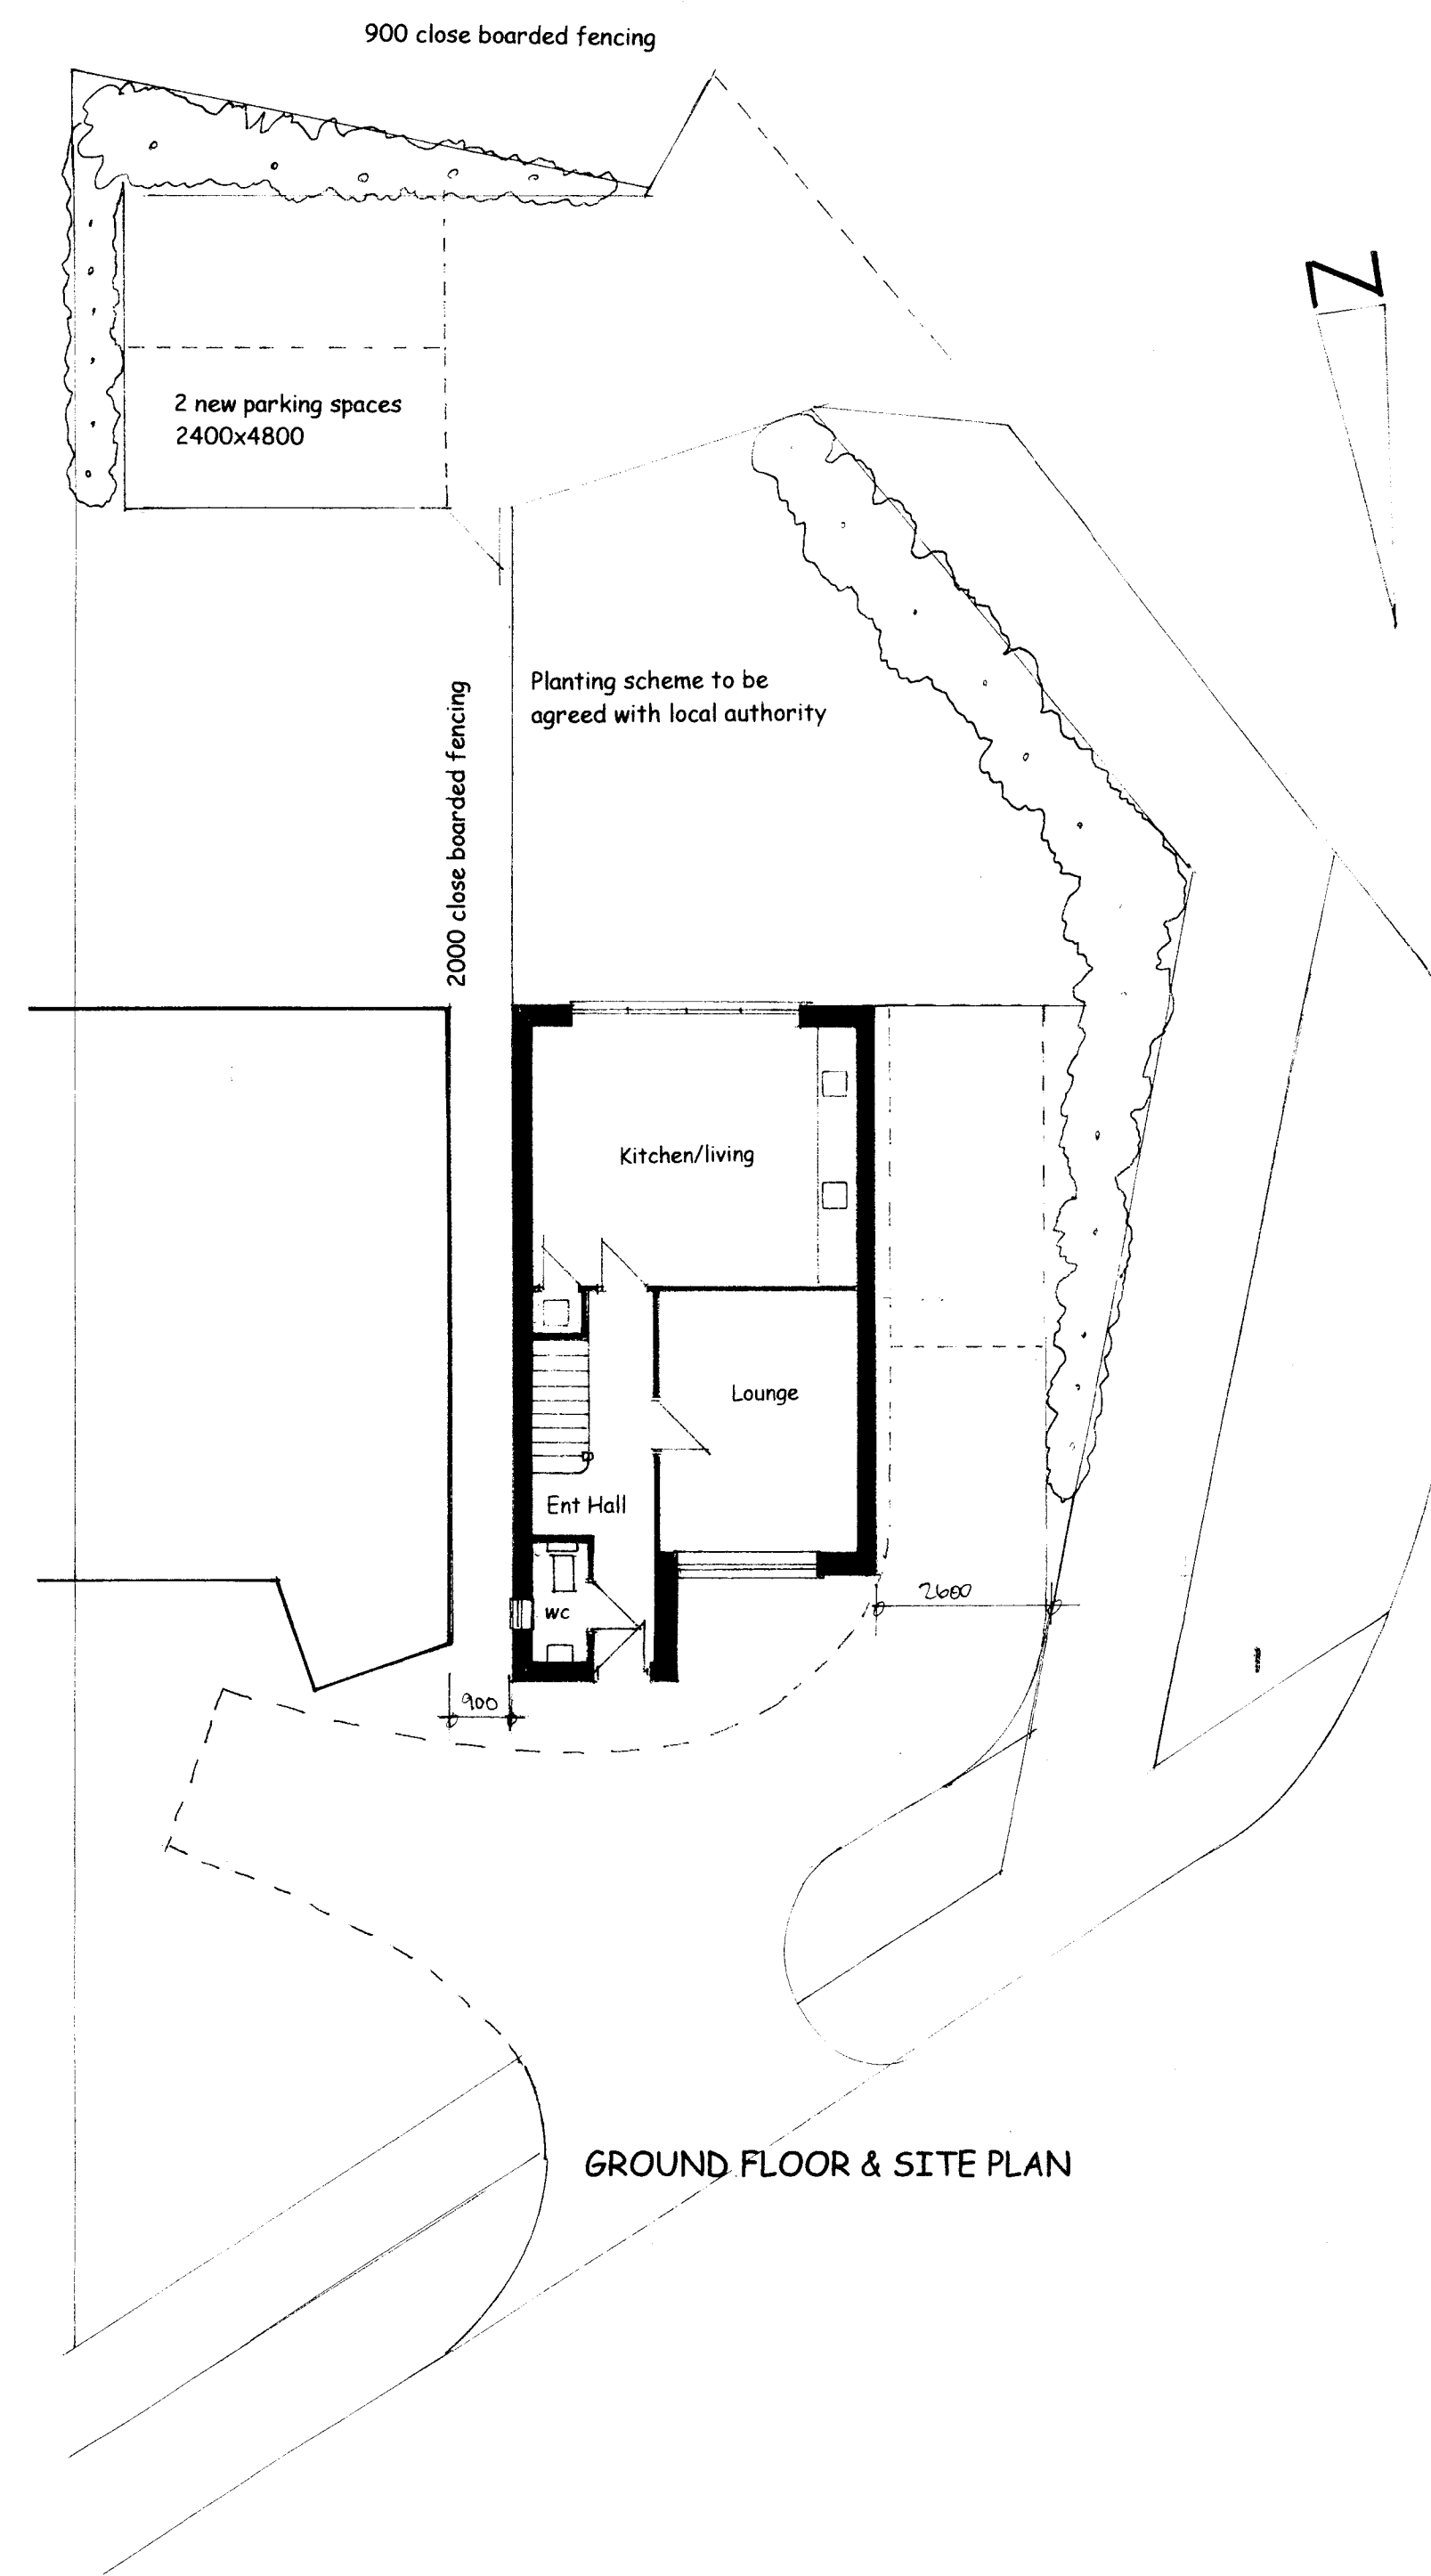


GROUND FLOOR & SITE PLAN

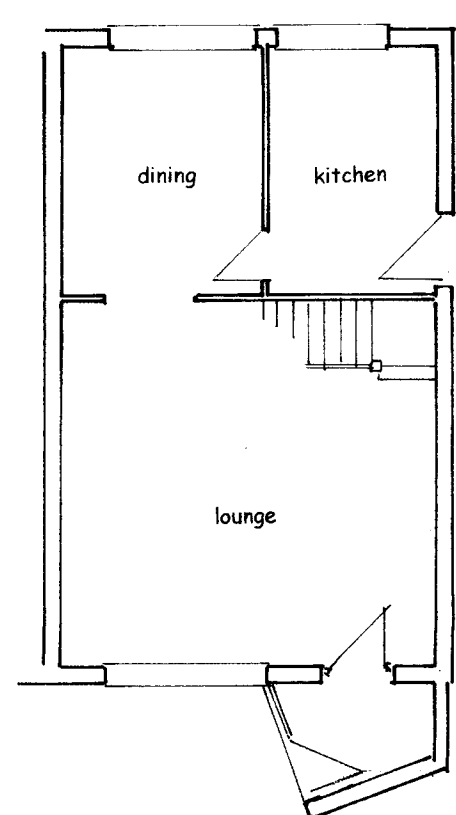


EXISTING GROUND FLOOR

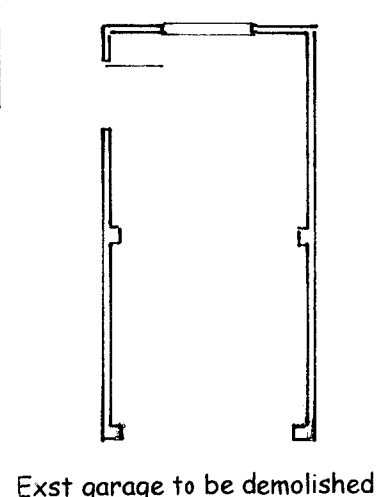


Exst garage to be demolished

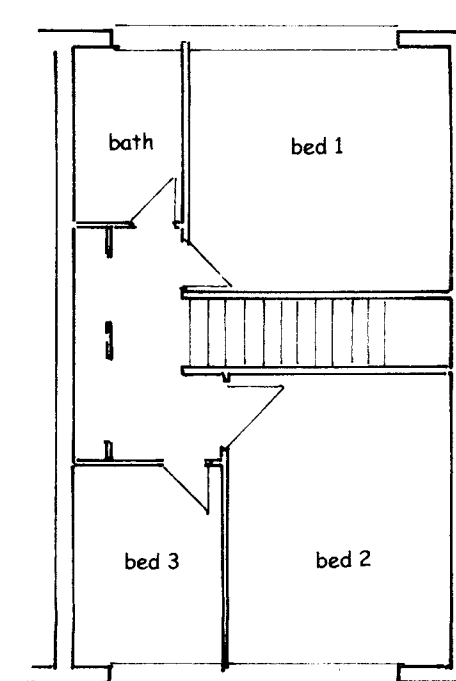

EXISTING FIRST FLOOR

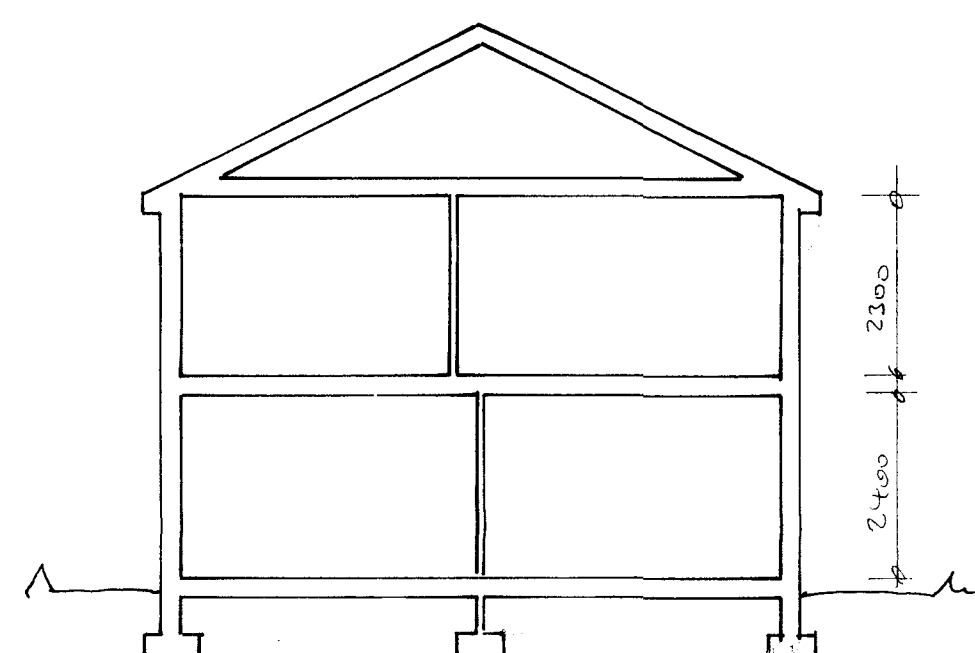

SECTION

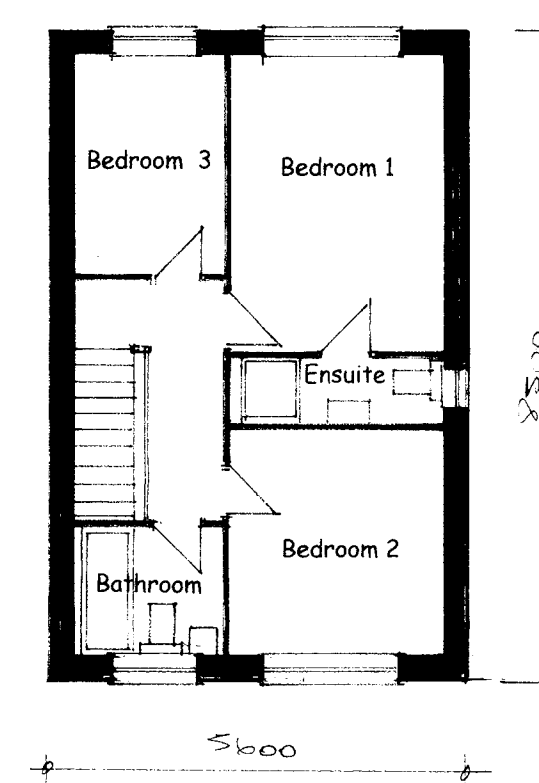

FIRST FLOOR PLAN

A	Date	Revisions

© copyright

Valid: 05 SEP 2007
No: 07/0971

Client

Job Title

PROPOSED 3 BED DET
DWELLING ADJACENT TO:
1 MALVERN CLOSE
OTTERS Shaw
KT16 0NY

Drawing Title

PLANS AND ELEVATIONS

Scale 1:100 1:200

Date AUGUST 2007

Drawn by

Org. No.

045/1

Rev.