


ALL DIMENSIONS TO BE CHECKED ON SITE PRIOR TO COMMENCEMENT. NO STRUCTURAL CHANGES TO BE MADE WITHOUT AUTHORITY.

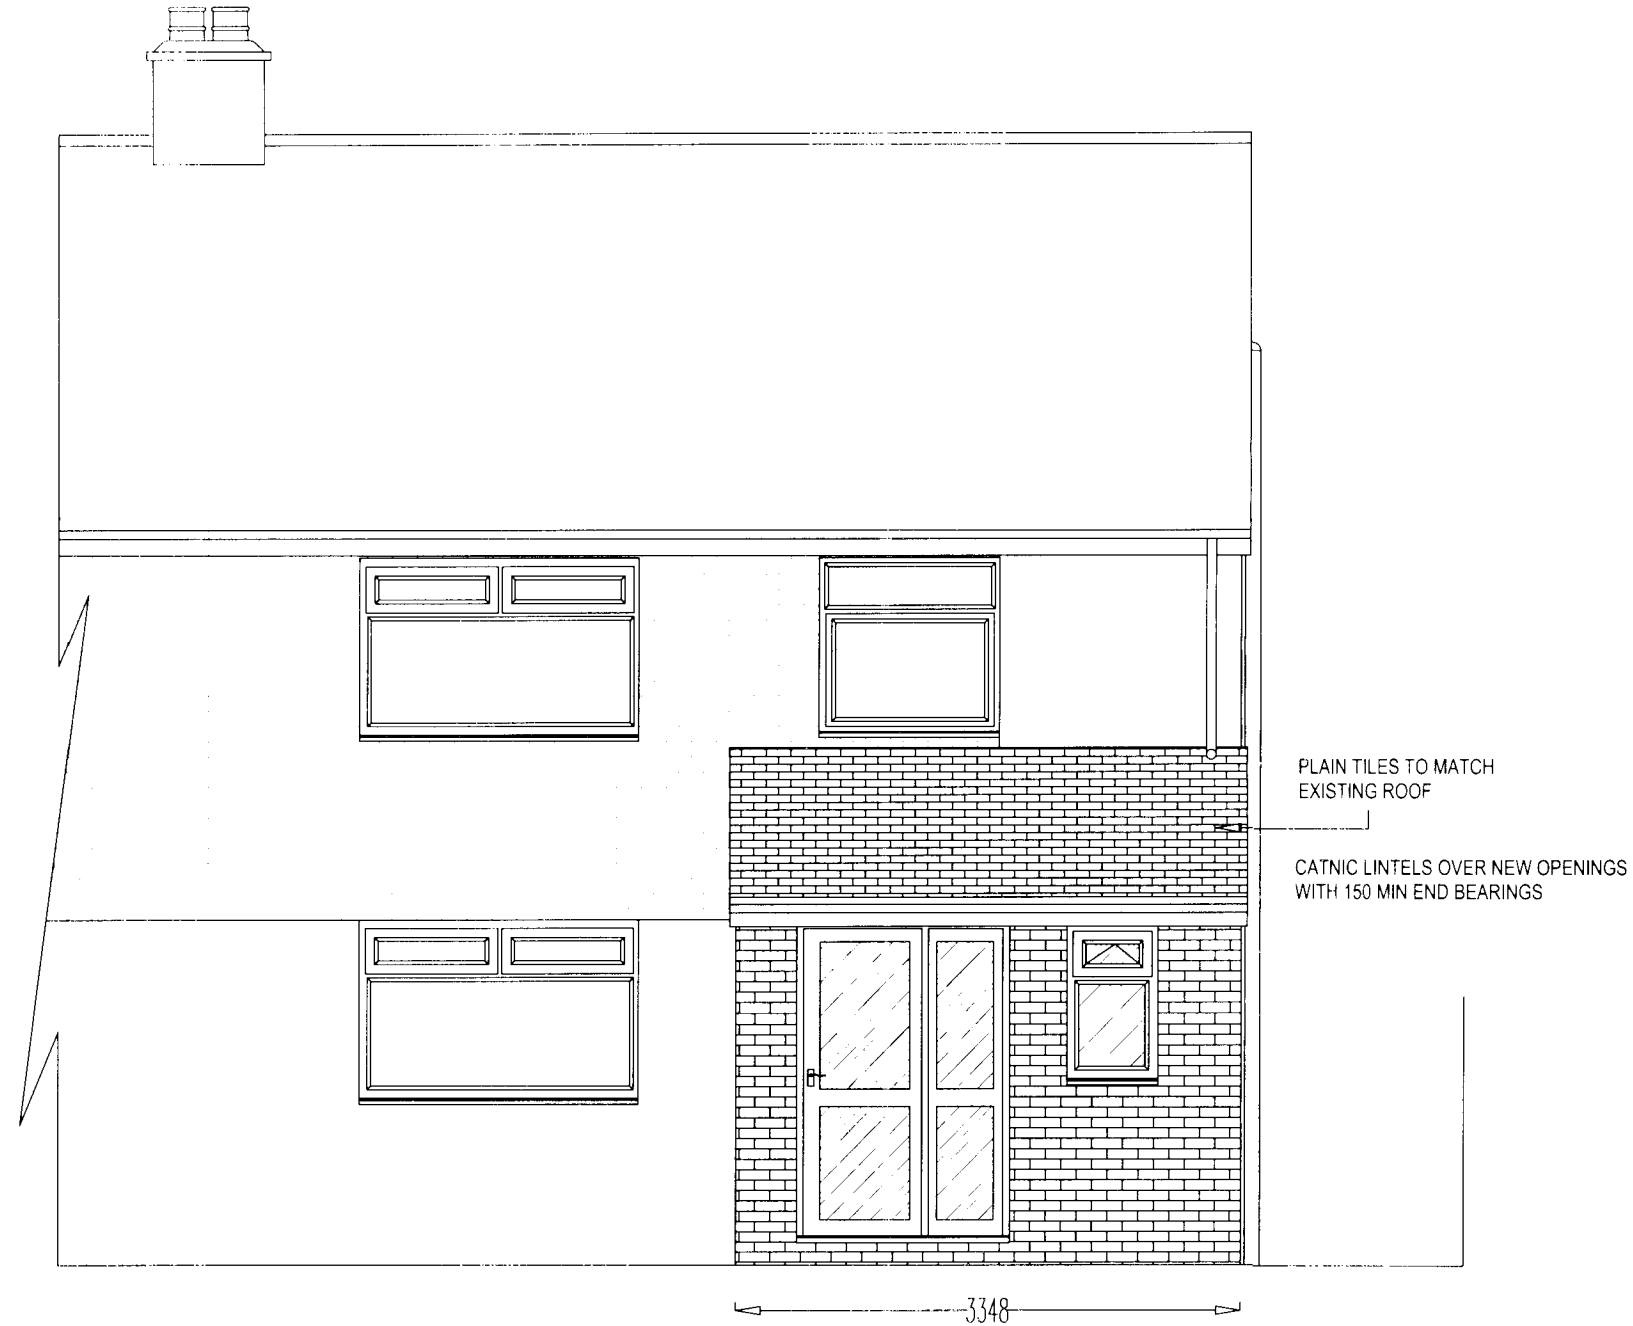

PROPOSED FRONT ELEVATION



EXISTING FRONT ELEVATION (1:100)

04 SEP 2007
07/09/07

PROJECT:
GROUND FLOOR PORCH
WITH CLOAKROOM

CLIENT:
MR AND MRS EDMONDSTON
34 BROOMFIELD ROAD
NEW HAW
ADDLESTONE
KT15 3BN

| | | | | | |
|------|--------------------|------------------|---------------------|--------------------|----------------------------|
| REV. | DRAWING No 1172 | DATE AUG 2007 | SCALE 1:50 1:100 | SHEET No 4 OF 4 | DRAWN CMM TEL 01283 845270 |
|------|--------------------|------------------|---------------------|--------------------|----------------------------|