


- NOTES
- 1 THE CONTRACTOR IS RESPONSIBLE FOR ALL SETTING OUT AND MUST CHECK DIMENSIONS ON SITE BEFORE WORK IS PUT IN HAND
 - 2 WRITTEN DIMENSIONS ONLY TO BE TAKEN THIS DRAWING MUST NOT BE SCALED
 - 3 THE ARCHITECT IS TO BE IMMEDIATELY NOTIFIED OF SUSPECTED OMISSIONS OR DISCREPANCIES
- SURVEY PROVIDED BY PITMAN CONSULTING



PROPOSED FRONT ELEVATION

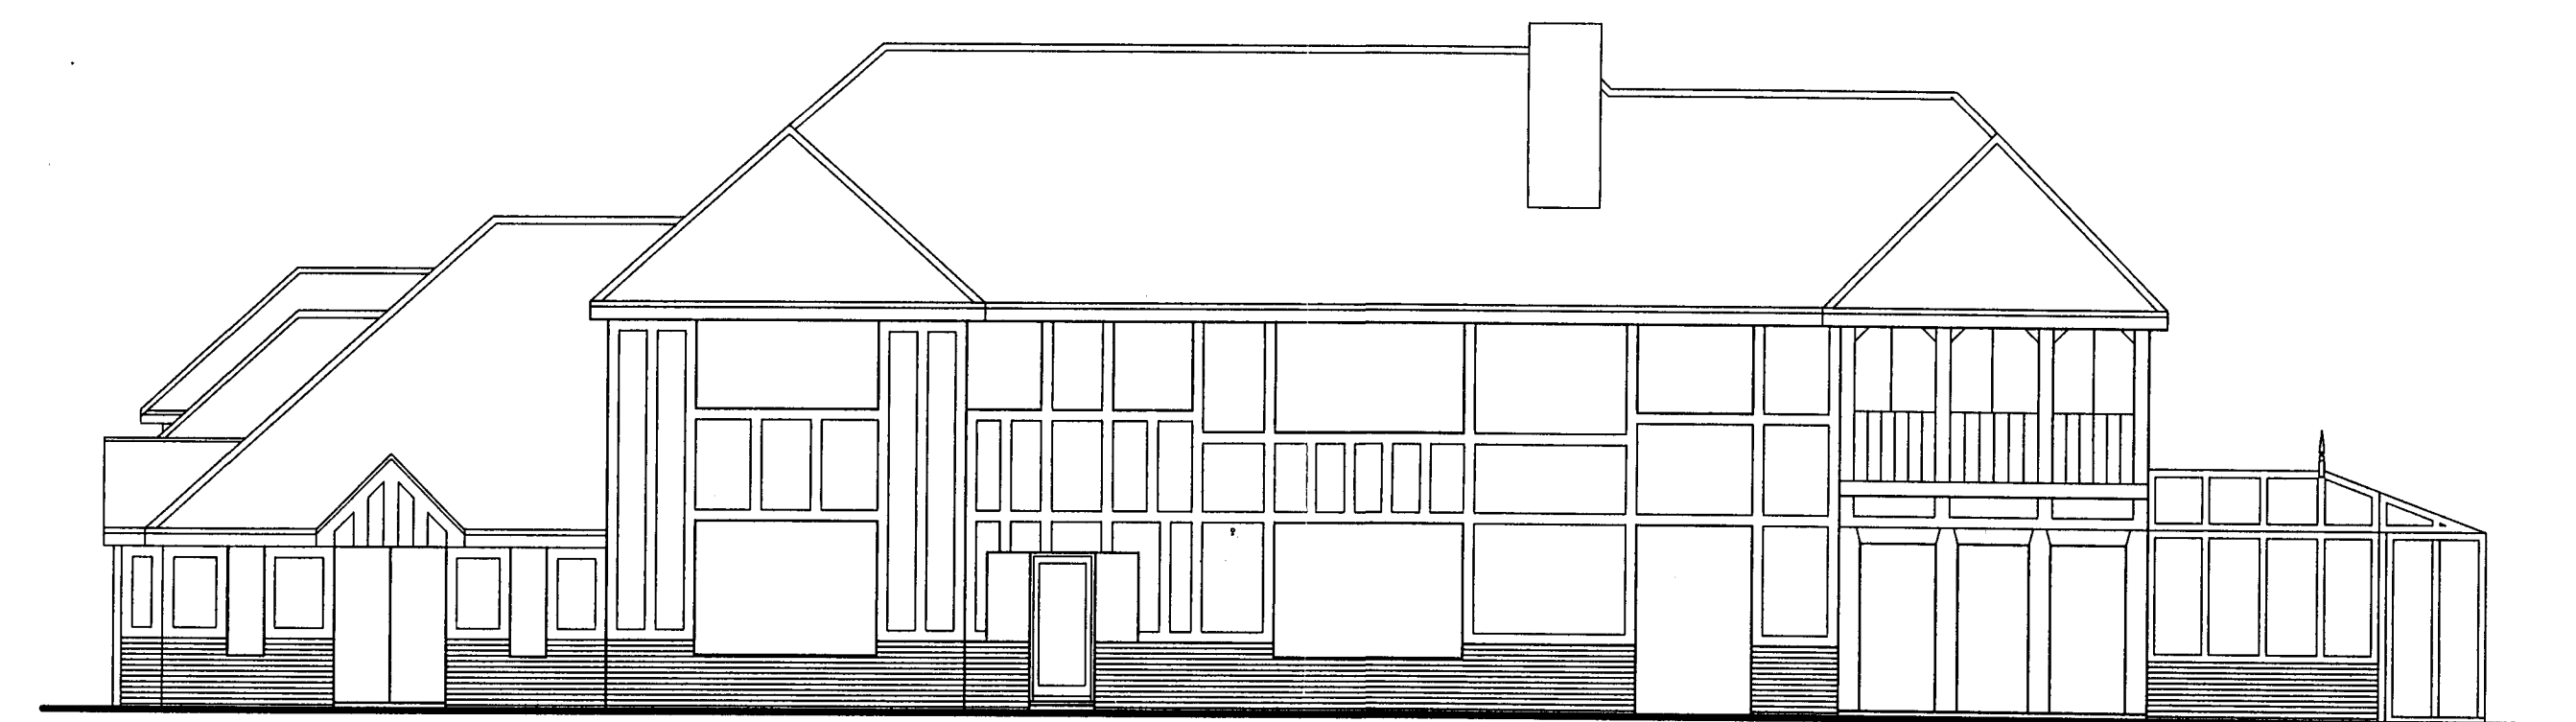

PROPOSED REAR ELEVATION



PROPOSED SIDE ELEVATION



PROPOSED SIDE ELEVATION

Valid 05 SEP 2007
No 07/0978

REVISION	CHECKED	DATE

ROBERT DAVIES JOHN WEST LIMITED
Chartered Architects
Lewford House, Lewcroft, Staines,
Middlesex TW18 4NN. Tel: 01784 459211 Fax: 01784 453816
E-Mail: info@rdjwltd.com

DATE: 28/08/07
SCALE: 1:100
DRAWN: EG
CHECKED: PROPOSED ELEVATIONS

DRW NO: **L1404/06** REV: C