



- NOTES
- 1 THE CONTRACTOR IS RESPONSIBLE FOR ALL SETTING OUT AND MUST CHECK DIMENSIONS ON SITE BEFORE WORK IS PUT IN HAND
 - 2 WRITTEN DIMENSIONS ONLY TO BE TAKEN THIS DRAWING MUST NOT BE SCALED
 - 3 THE ARCHITECT IS TO BE IMMEDIATELY NOTIFIED OF SUSPECTED OMISSIONS OR DISCREPANCIES
- SURVEY PROVIDED BY PITMAN CONSULTING

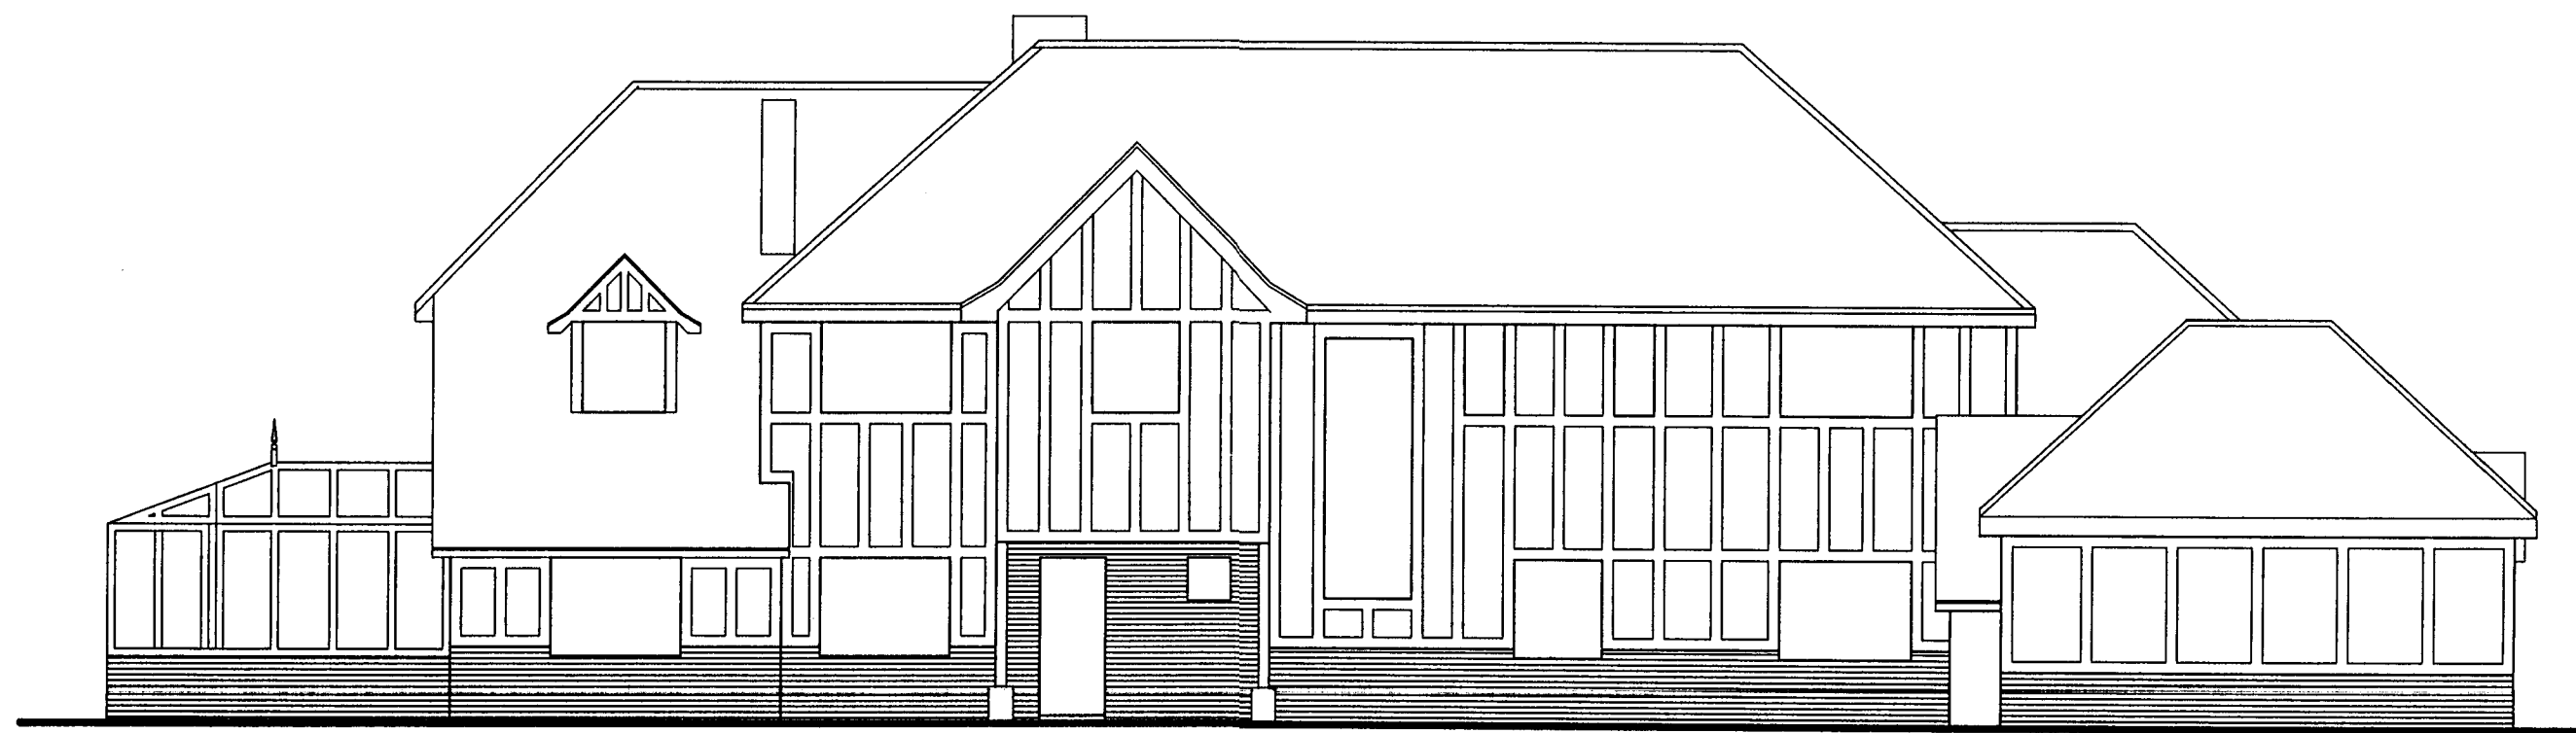

EXISTING FRONT ELEVATION

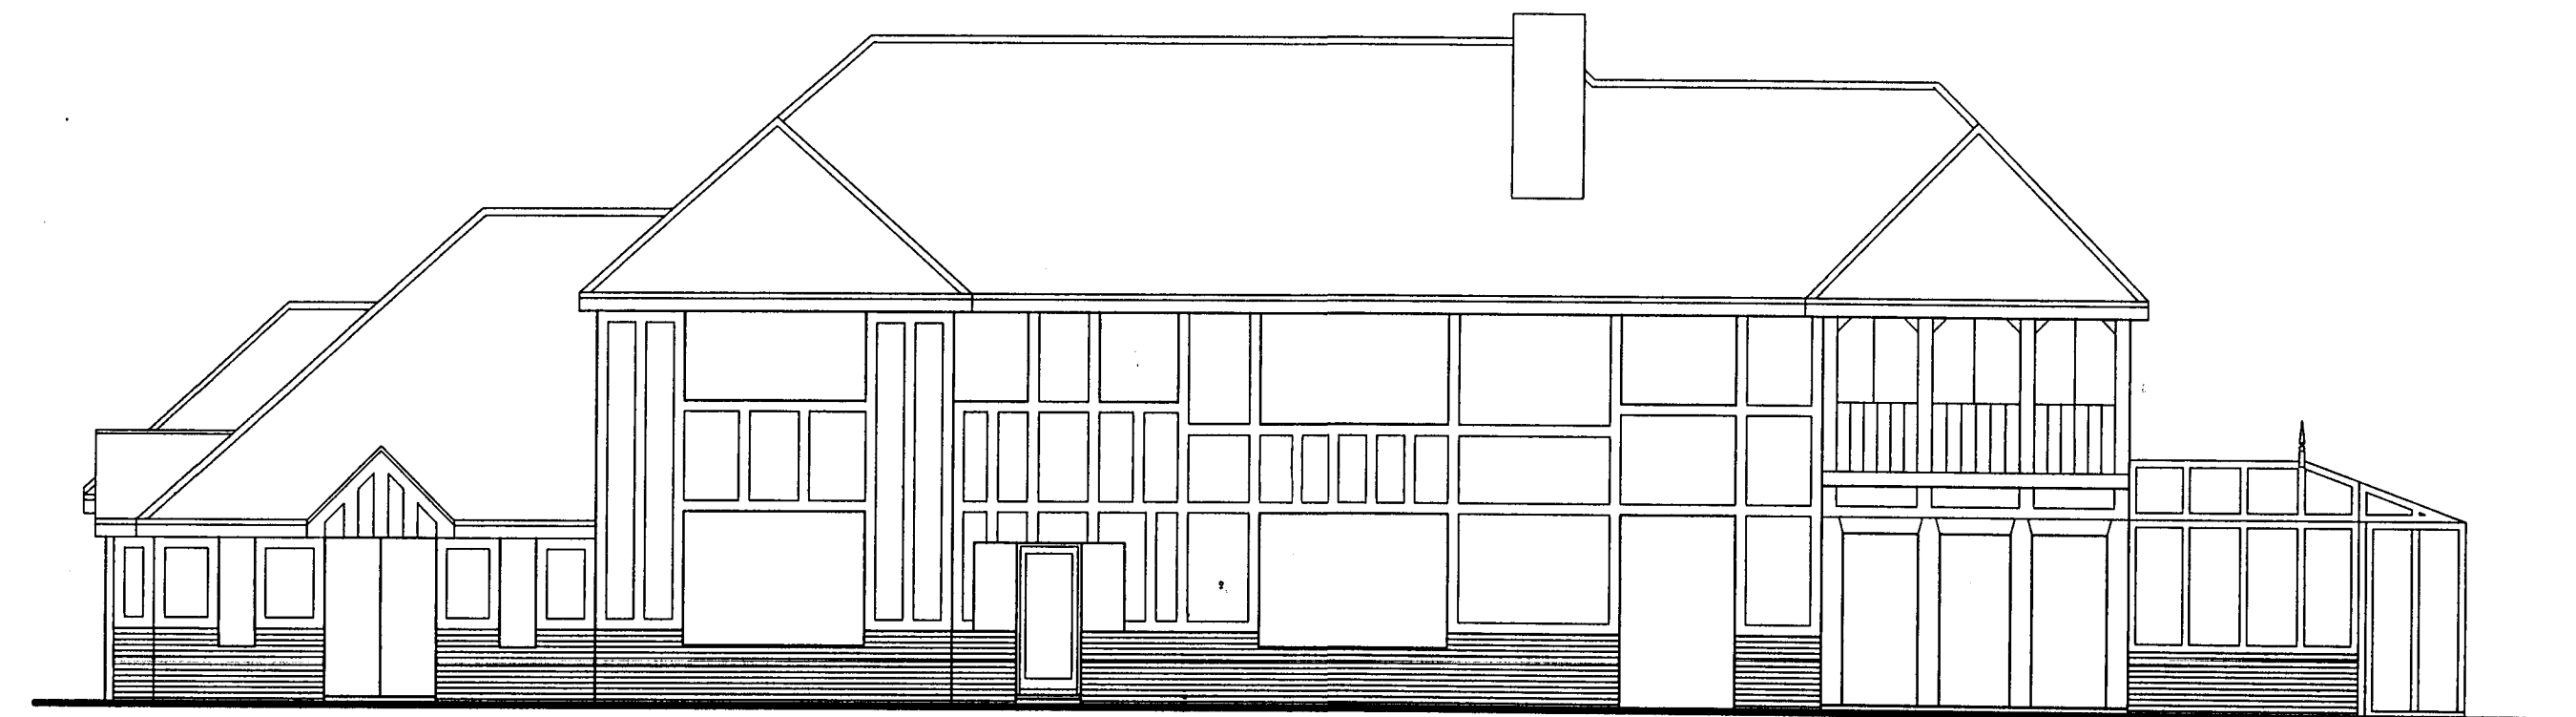

EXISTING REAR ELEVATION



EXISTING SIDE ELEVATION



EXISTING SIDE ELEVATION


Valid 05 SEP 2007
No 07/0978

| | | |
|-------------------------|---------|----------|
| B FULL ELEVATIONS DRAWN | 66 | 28/08/07 |
| A SURVEY ADJUSTED | 66 | 07/08/06 |
| REVISION | CHECKED | DATE |

ROBERT DAVIES JOHN WEST LIMITED
Chartered Architects
Lewford House, Leecroft, Staines,
Middlesex TW18 4NN Tel: 01784 45211 Fax: 01784 45316
E-Mail: info@rdjwlltd.com

DATE 28/08/07
SCALE 1:100
DRAWN 66
CHECKED SURVEY ELEVS

PROPOSED DEVELOPMENT,
BIRCHWOOD, LAKE ROAD
VIRGINIA WATER

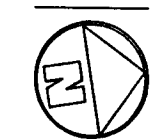 DWG NO **L1404/03** REV B