



- NOTES
- 1 THE CONTRACTOR IS RESPONSIBLE FOR ALL SETTING OUT AND MUST CHECK DIMENSIONS ON SITE BEFORE WORK IS PUT IN HAND
 - 2 WRITTEN DIMENSIONS ONLY TO BE TAKEN THIS DRAWING MUST NOT BE SCALED
 - 3 THE ARCHITECT IS TO BE IMMEDIATELY NOTIFIED OF SUSPECTED OMISSIONS OR DISCREPANCIES
- SURVEY PROVIDED BY PITMAN CONSULTING

PROPOSED GROUND FLOOR PLAN

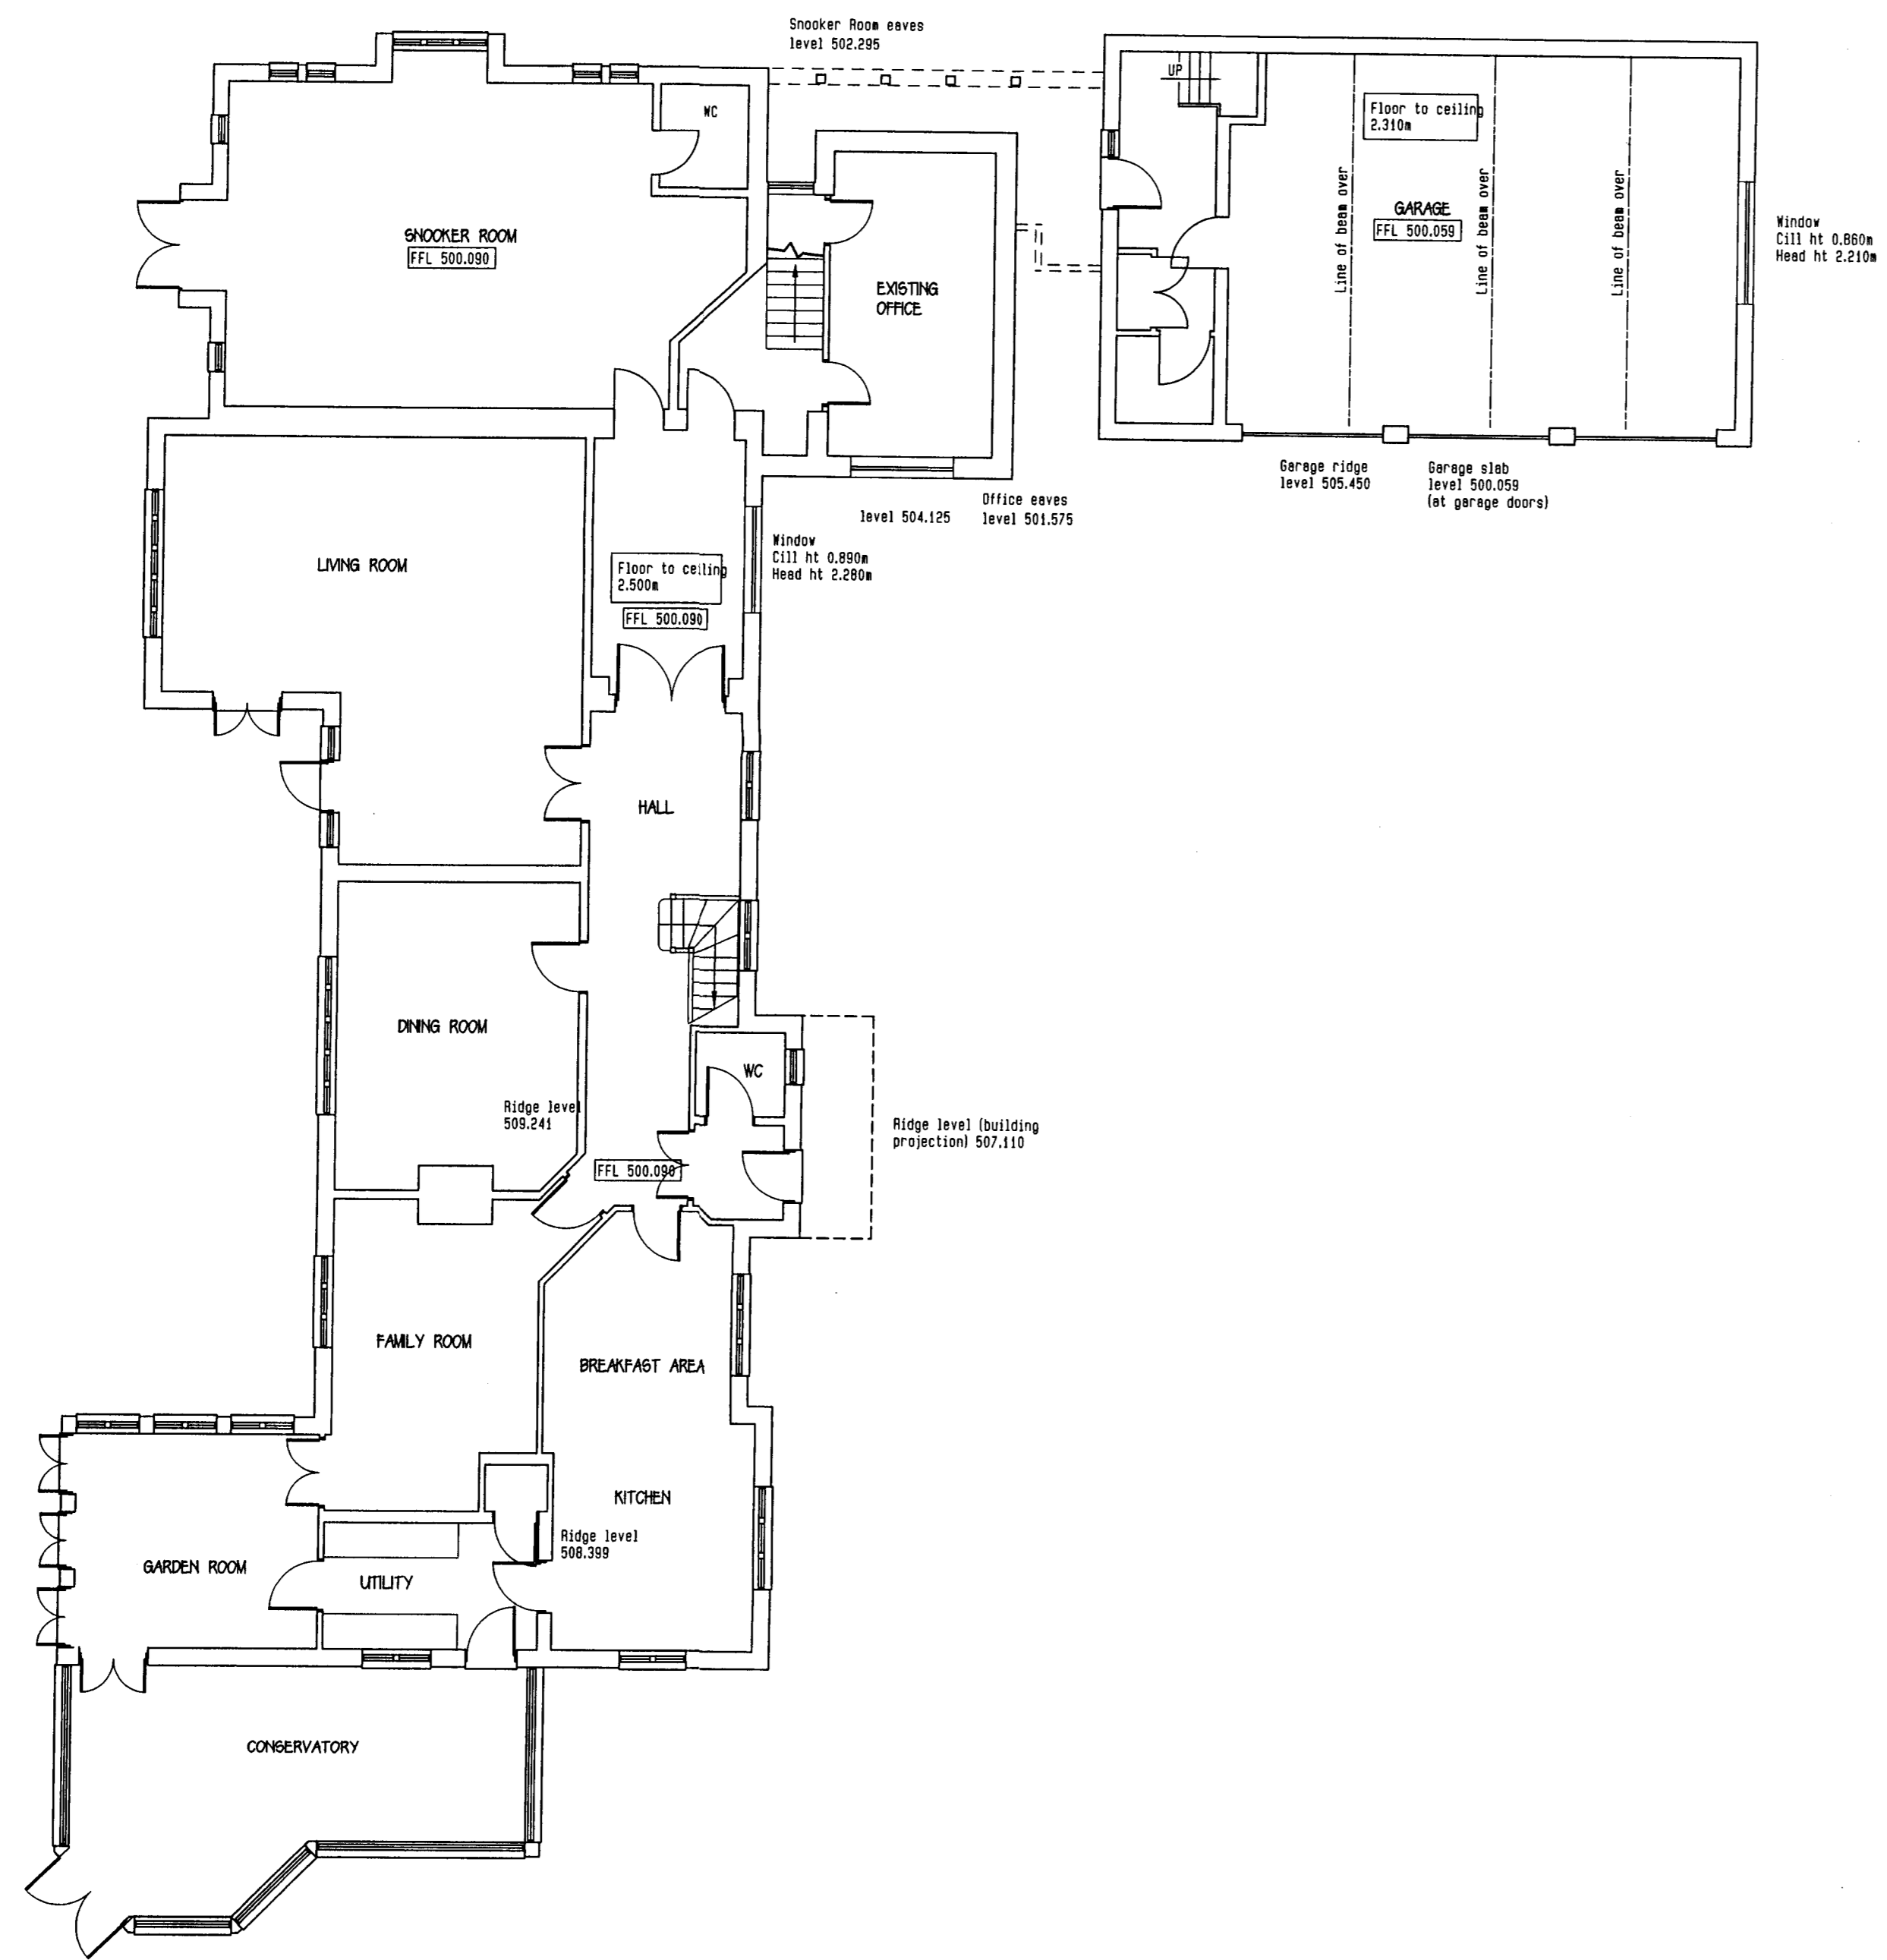

PROPOSED FIRST FLOOR PLAN

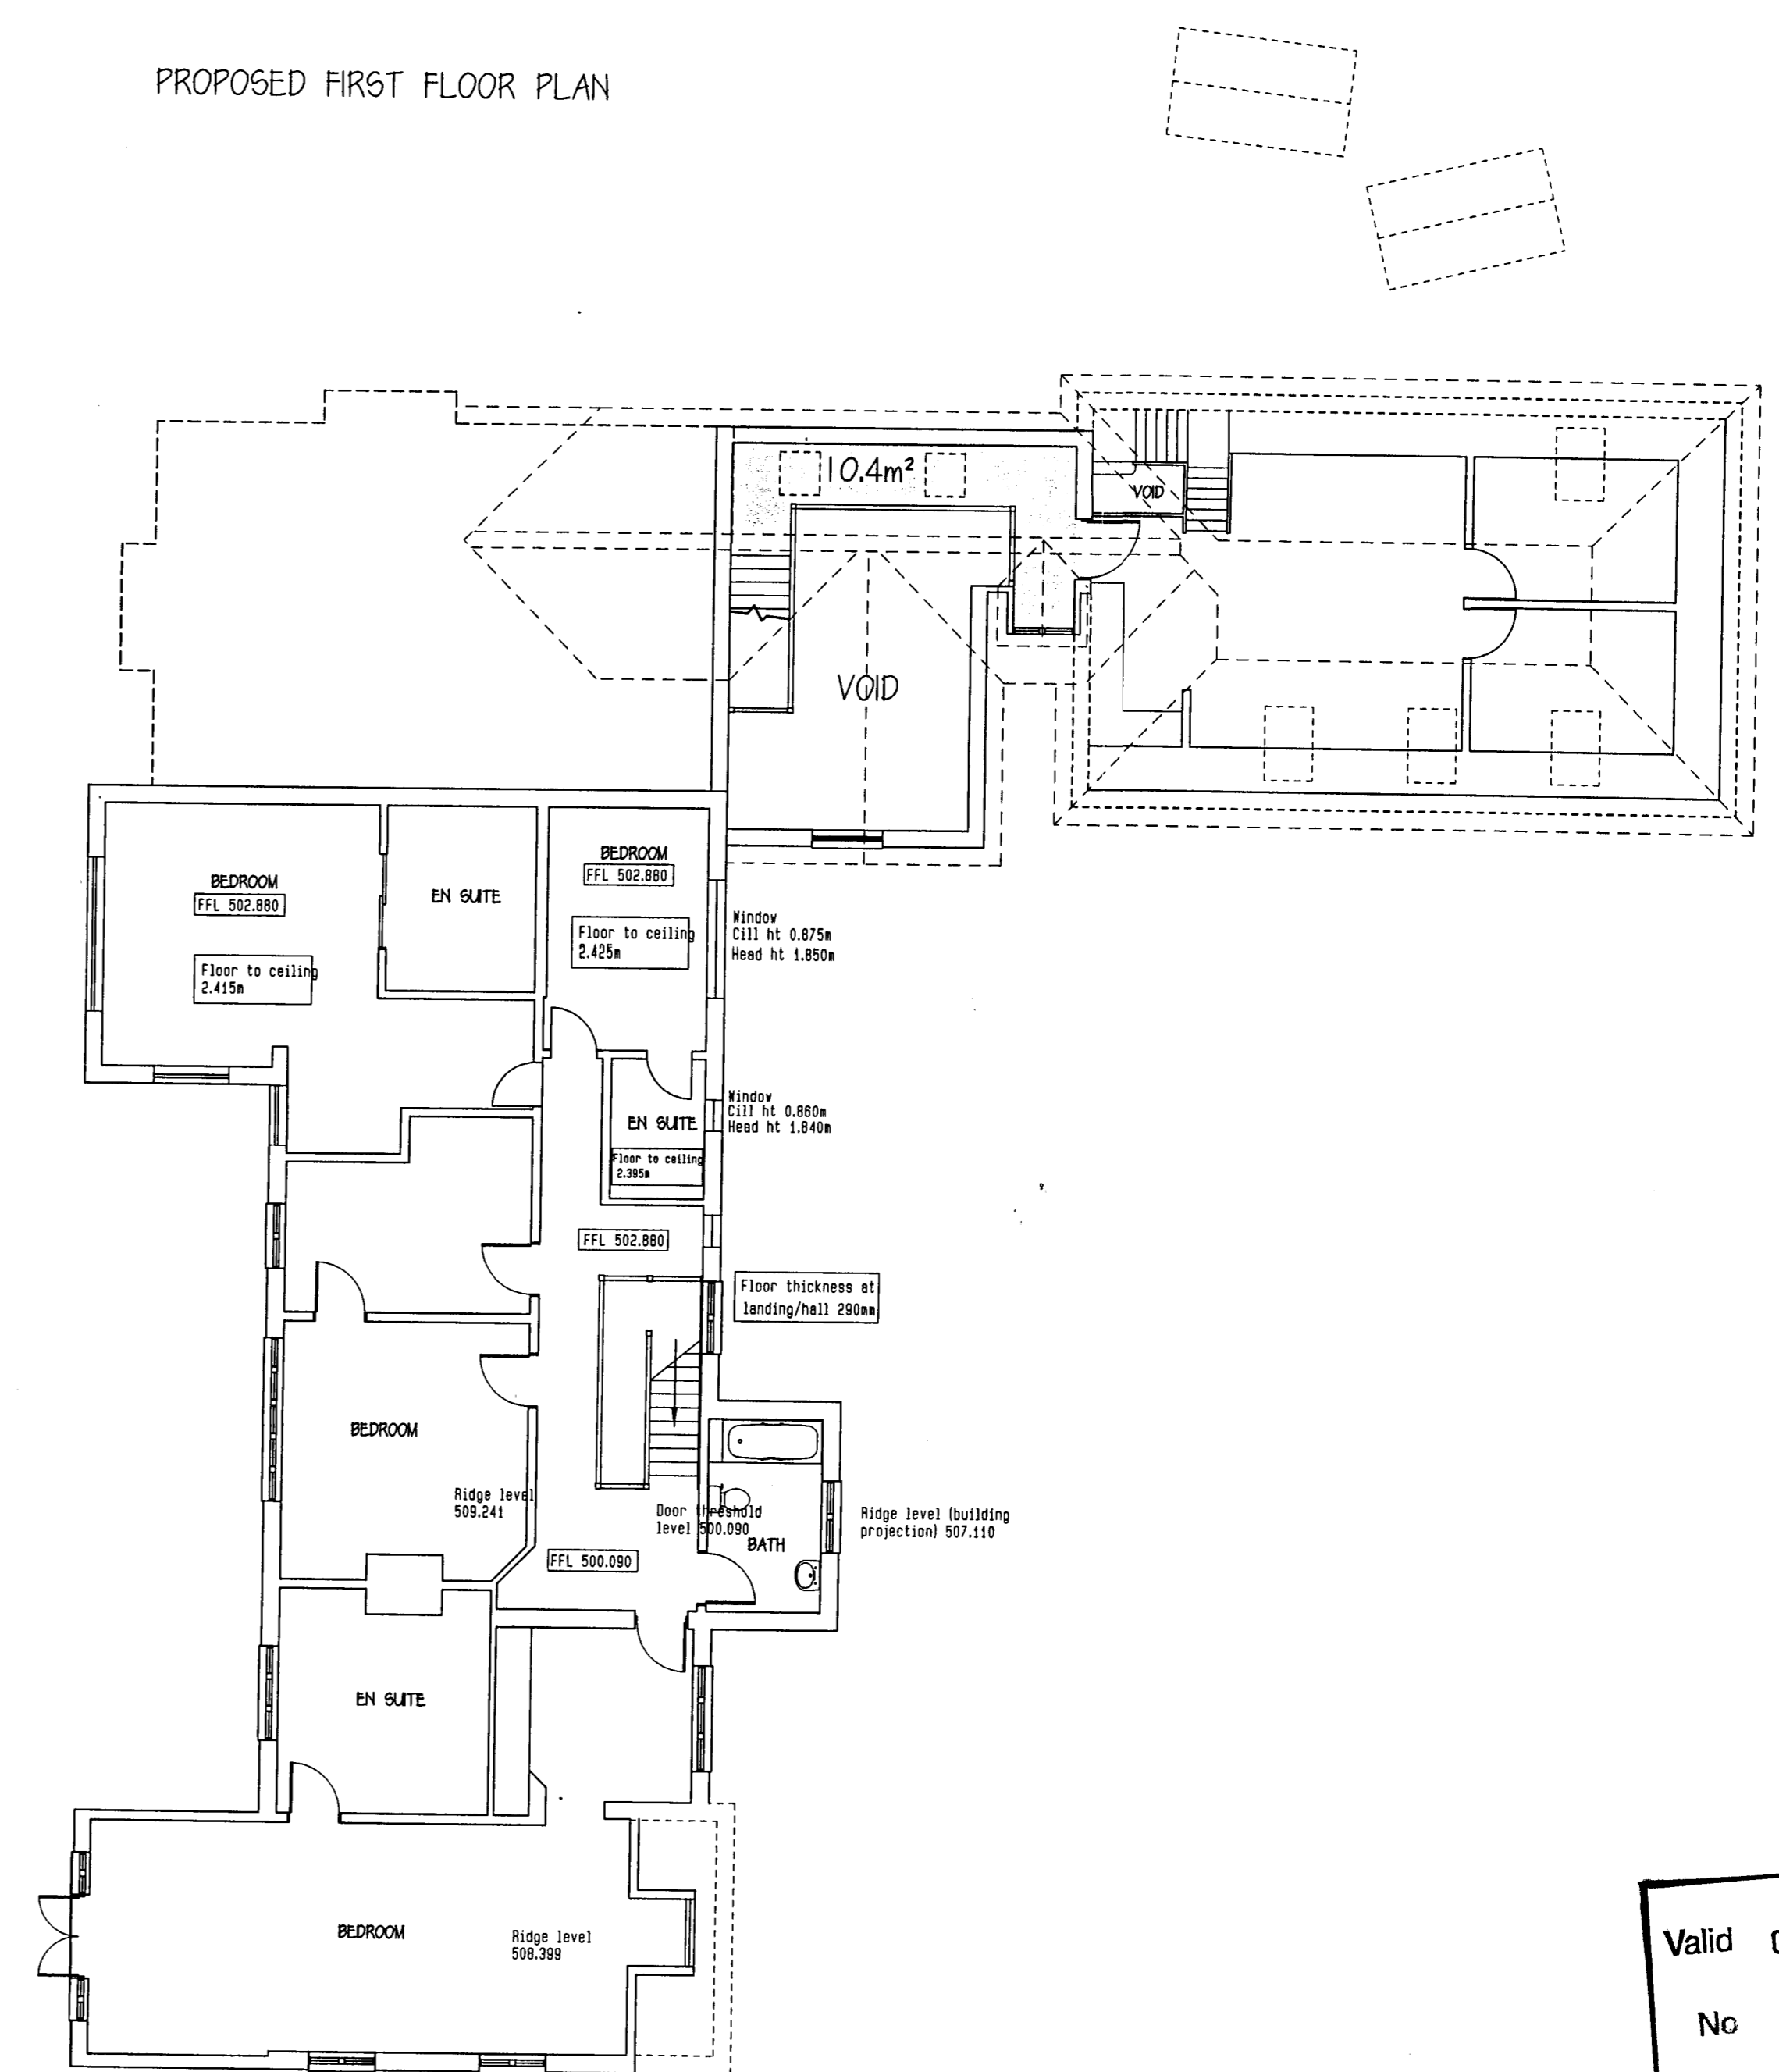

Valid 05 SEP 2007
No 07/0978

REVISION CHECKED DATE

ROBERT DAVIES JOHN WEST LIMITED
Chartered Architects
Layford House, Leacroft, Staines,
Middlesex TW18 4NN Tel: 01784 458211 Fax: 01784 453816
E-Mail: info@rdjw1td.com

DATE 28/06/07
SCALE 1:100
DRAWN -
CHECKED -

PROPOSED DEVELOPMENT,
BIRCHWOOD, LAKE ROAD
VIRGINIA WATER

PROPOSED PLANS

FIG NO L1404/04 REV F