


NOTES.

03/09/70

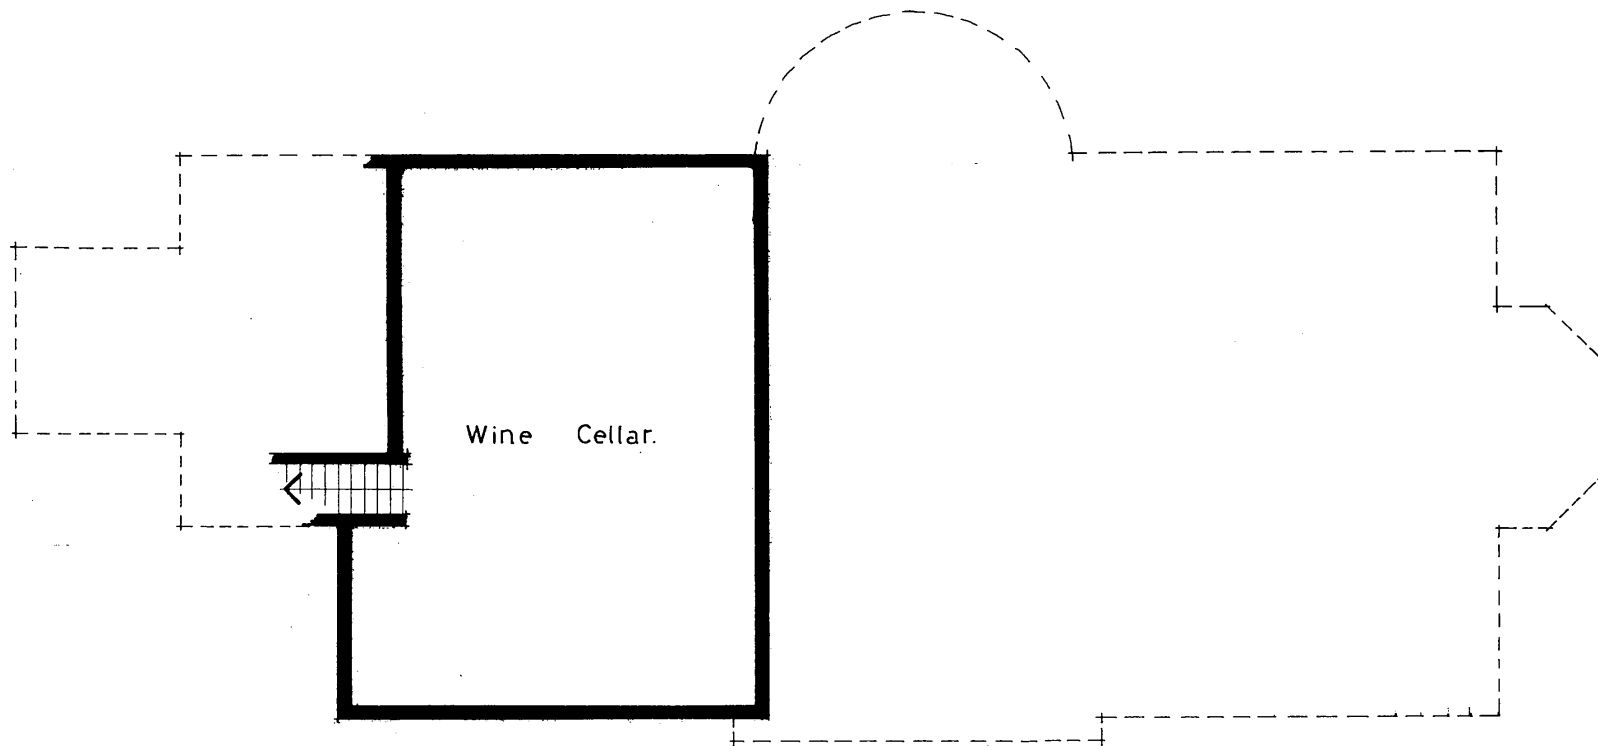

Scale: 1 : 100 Dm By: PJH Date: Apr'02

Project:

Redevelopment of:
Parrocke Lodge, West Drive

Drg:

BASEMENT PLAN

Drg No: 2106/PL.09

Paul Hewett

CHARTERED ARCHITECT


10 Briar Close
The Dell
Angmering
West Sussex
BN16 4HD
Tel: (01903) 778701
Fax: (01903) 778703

©Paul Hewett

NOTES. 03/09/70

24 650

10 600

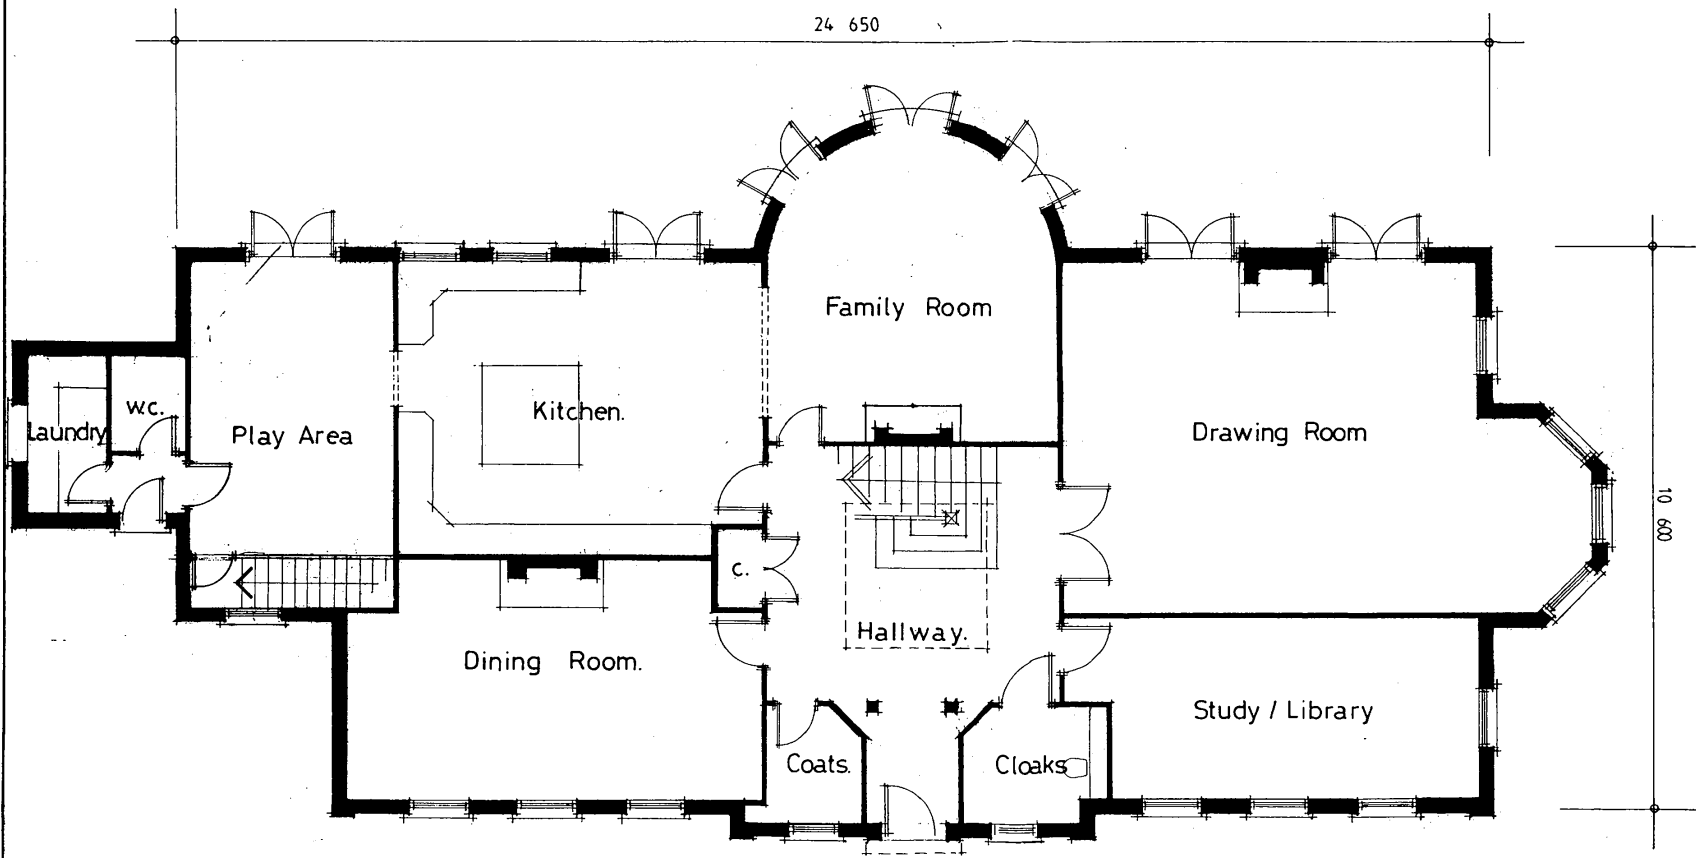

Scale: 1:100 Dwn By: PJH Date: May '01


Project:
Re-development of:
**Parrocke Lodge,
West Drive**

Drg:
GROUND FLOOR PLAN
Drg No: 2106/PL.02 - C

Paul Hewett
CHARTERED ARCHITECT

10 Briar Close,
The Dell
Angmering
West Sussex,
BN16 4HD
Telephone: (01903) 778701
Facsimile: (01903) 778703 Copyright: P J Hewett

NOTES: 03/0970

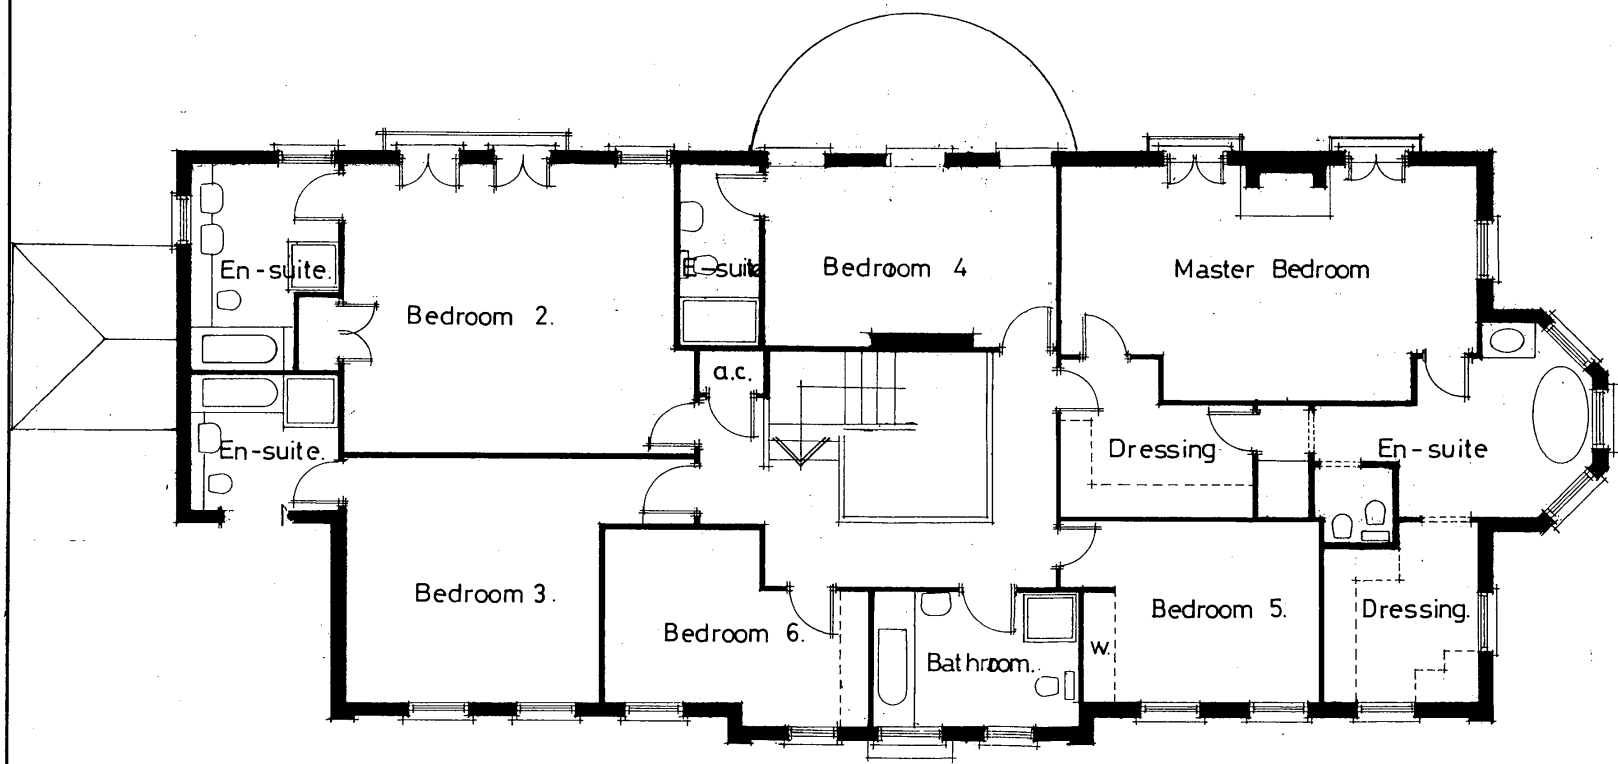

Scale: 1:100 Dm By: PJH Date: May'01

Project:
Re-development of:
**Parrocke Lodge,
West Drive**

Drg:
FIRST FLOOR PLAN
Drg No: 2106/Pl.03 B

Paul Hewett
CHARTERED ARCHITECT

10 Briar Close,
The Dell
Angmering
West Sussex,
BN16 4HD
Telephone: (01903) 778701
Facsimile: (01903) 778703
Copyright: P J Hewett

NOTES.

03/09/00



Scale: 1:100 Dm By: PJH Date: May'01

Project:

Re-development of:

**Parrocke Lodge,
West Drive**

Drg:

FRONT ELEVATION

Drg No: 2106/PL.04 B

Paul Hewett

CHARTERED ARCHITECT

10 Briar Close,
The Dell
Angmering
West Sussex,
BN16 4HD

Telephone: (01903) 778701
Facsimile: (01903) 778703

Copyright: P J Hewett

NOTES

03/09/01



Scale: 1:100 Dwn By: PJH Date: May '01

Project:

Re-development of:
**Parrocke Lodge,
West Drive**

Org:

SIDE ELEVATION

Dwg No: 2106/PL.05 A

Paul Hewett

CHARTERED ARCHITECT

10 Briar Close,
The Dell
Angmering
West Sussex,
BN16 4HD
Telephone: (01903) 778701
Facsimile: (01903) 778703

Copyright: P J Hewett

NOTES.

03/09/10



Scale: 1:100 Dm By: PJH Date: May '01

Project:
Re-development of:
**Parrocke Lodge,
West Drive**

Drg:
REAR ELEVATION

Drg No: 2106/PL.06 B

Paul Hewett
CHARTERED ARCHITECT

10 Briar Close,
The Dell
Angmering
West Sussex,
BN16 4HD
Telephone: (01903) 778701
Facsimile: (01903) 778703 Copyright: P J Hewett

NOTES.

03/0970



Scale:1:100 Drn By: PJH Date:May'01

Project:

Re-development of:
**Parrocke Lodge,
West Drive**

Drg:

SIDE ELEVATION

Drg No:2106/PL.07 B

Paul Hewett


CHARTERED ARCHITECT

10 Briar Close,
The Dell
Angmering
West Sussex,
BN16 4HD
Telephone: (01903) 778701
Facsimile: (01903) 778703


Copyright: P J Hewett

NOTES.


03/09/01

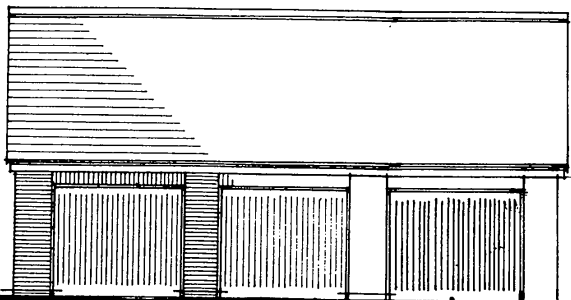


Front Elevation.

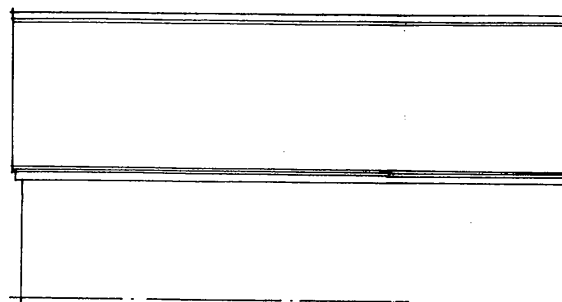


Rear Elevation.

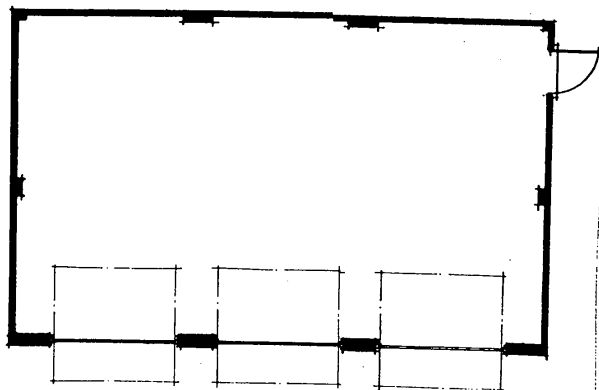

Floor Plan.

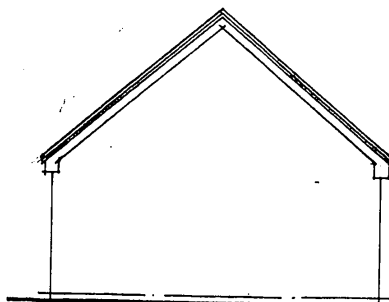

Side Elevation

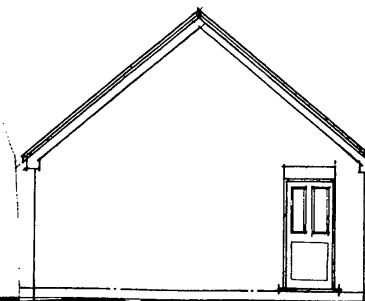

Side Elevation.

Scale: 1:100 Dm By: PjH Date: May '01

Project:

Re-development of:

**Parrocke Lodge,
West Drive**

Drg:

GARAGE DETAILS

Drg No: 2106/PL.08 B C

Paul Hewett

CHARTERED ARCHITECT

10 Briar Close,
The Dell
Angmering
West Sussex,
BN16 4HD
Telephone: (01903) 778701
Facsimile: (01903) 778703

Copyright P.J.Hewett