




FRONT ELEVATION

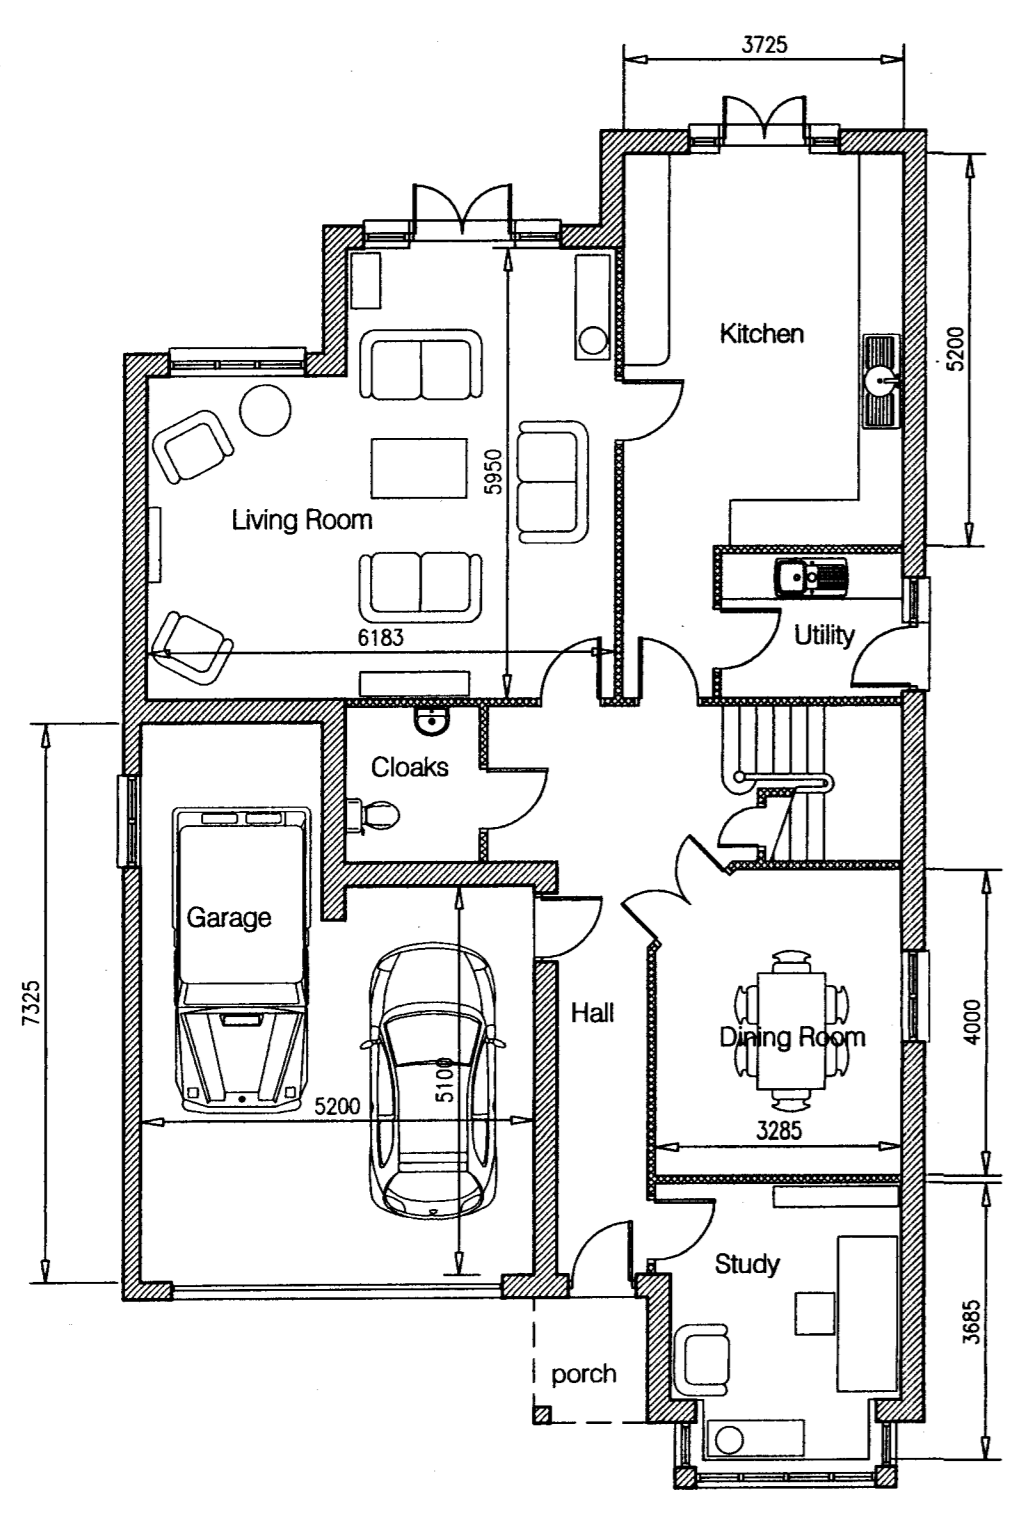


GROUND FLOOR PLAN

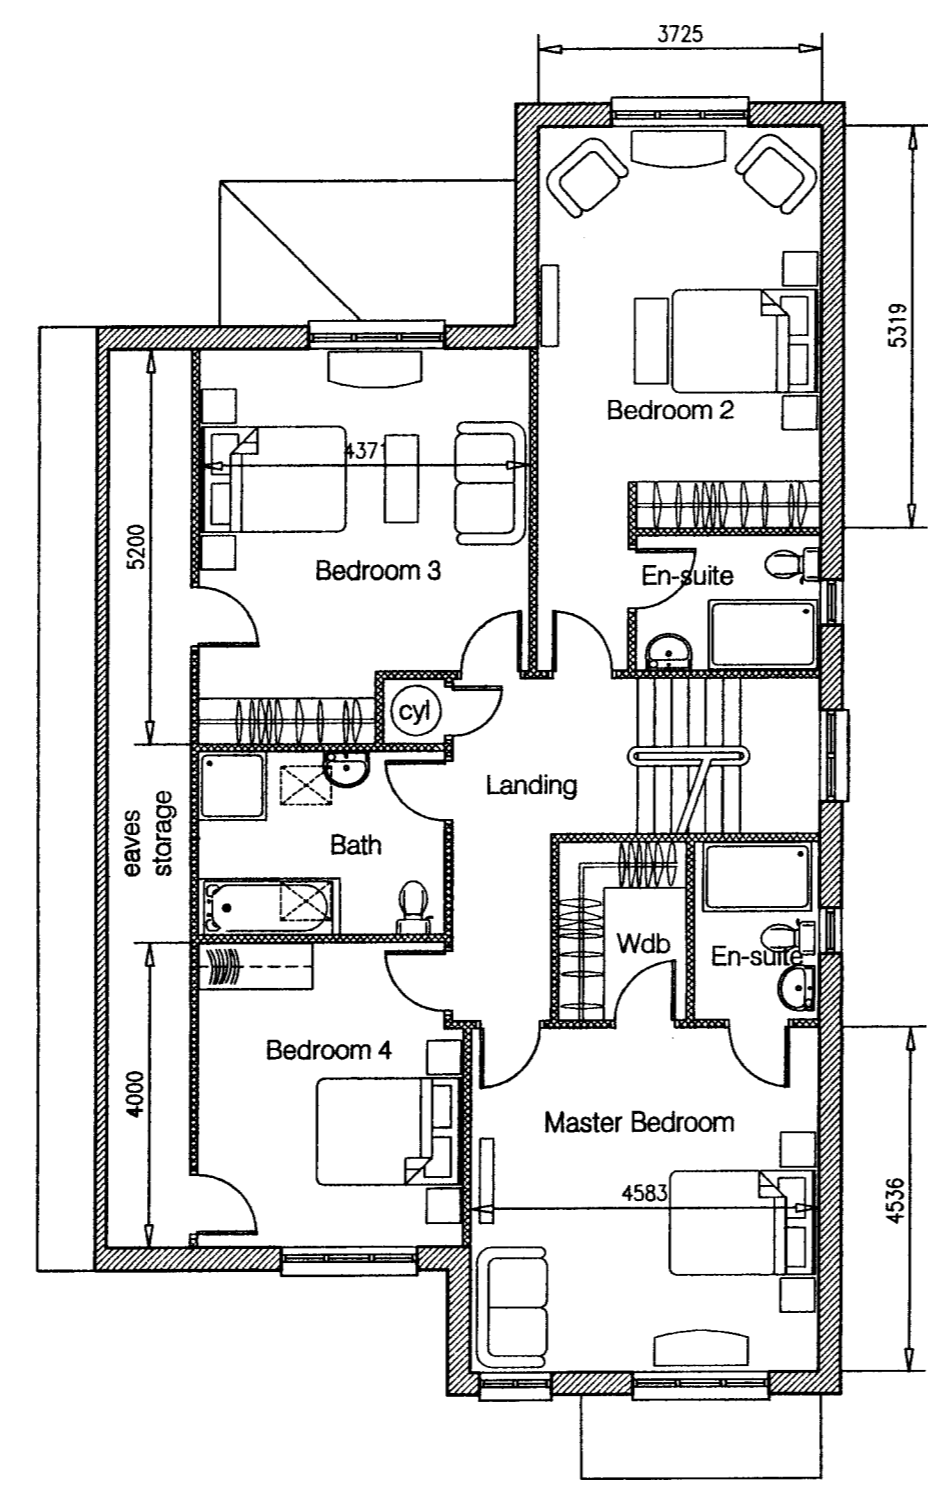

FIRST FLOOR PLAN

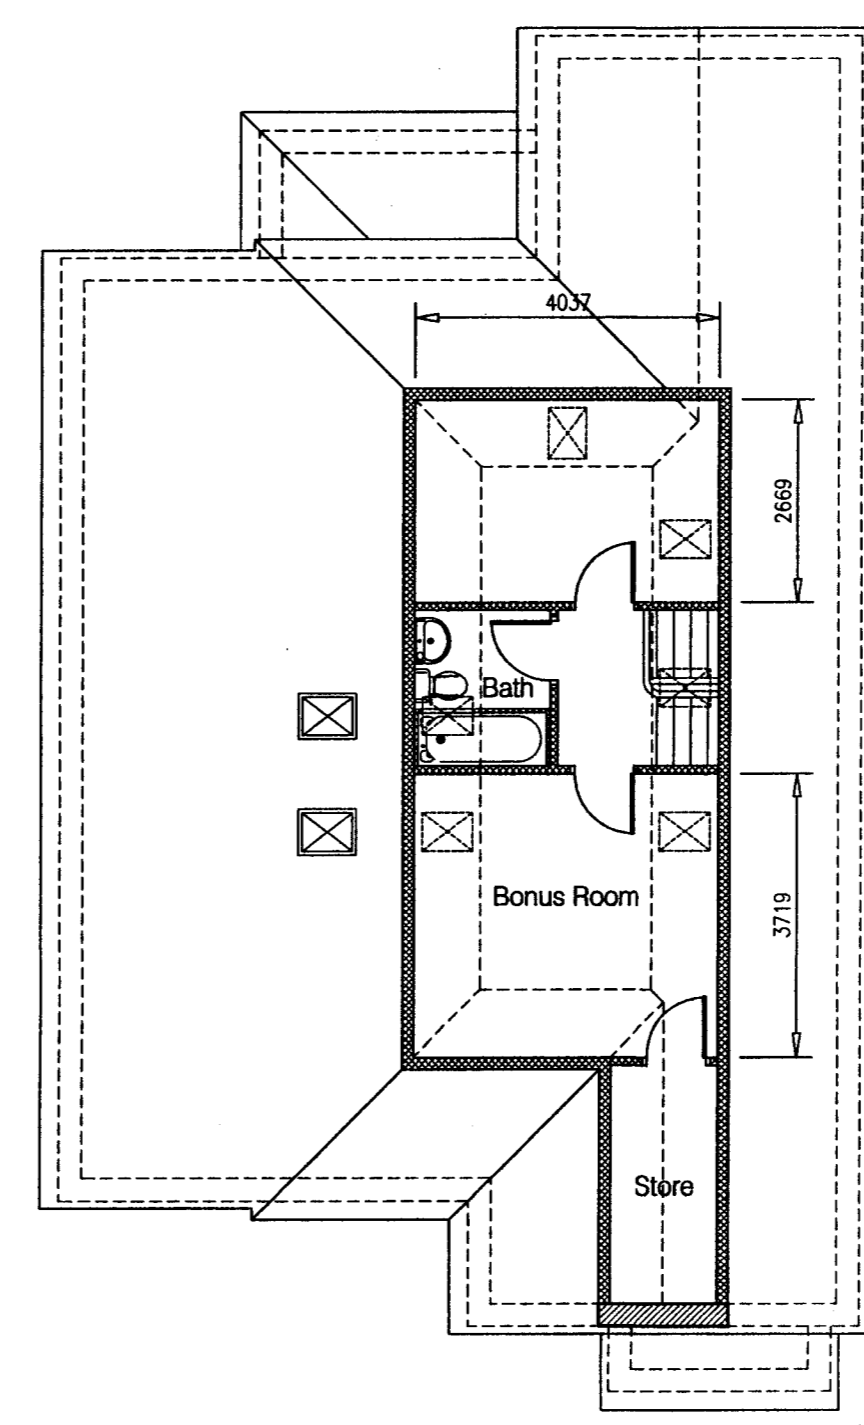

LOFT SPACE

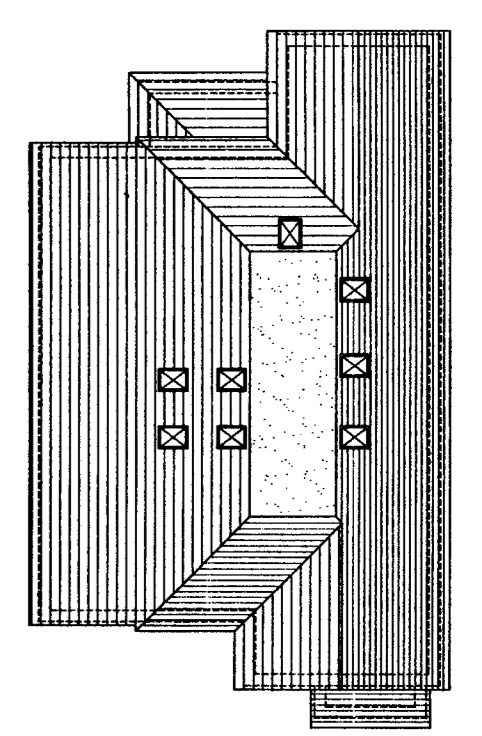


ROOF PLAN (1:200)



SIDE ELEVATION



REAR ELEVATION

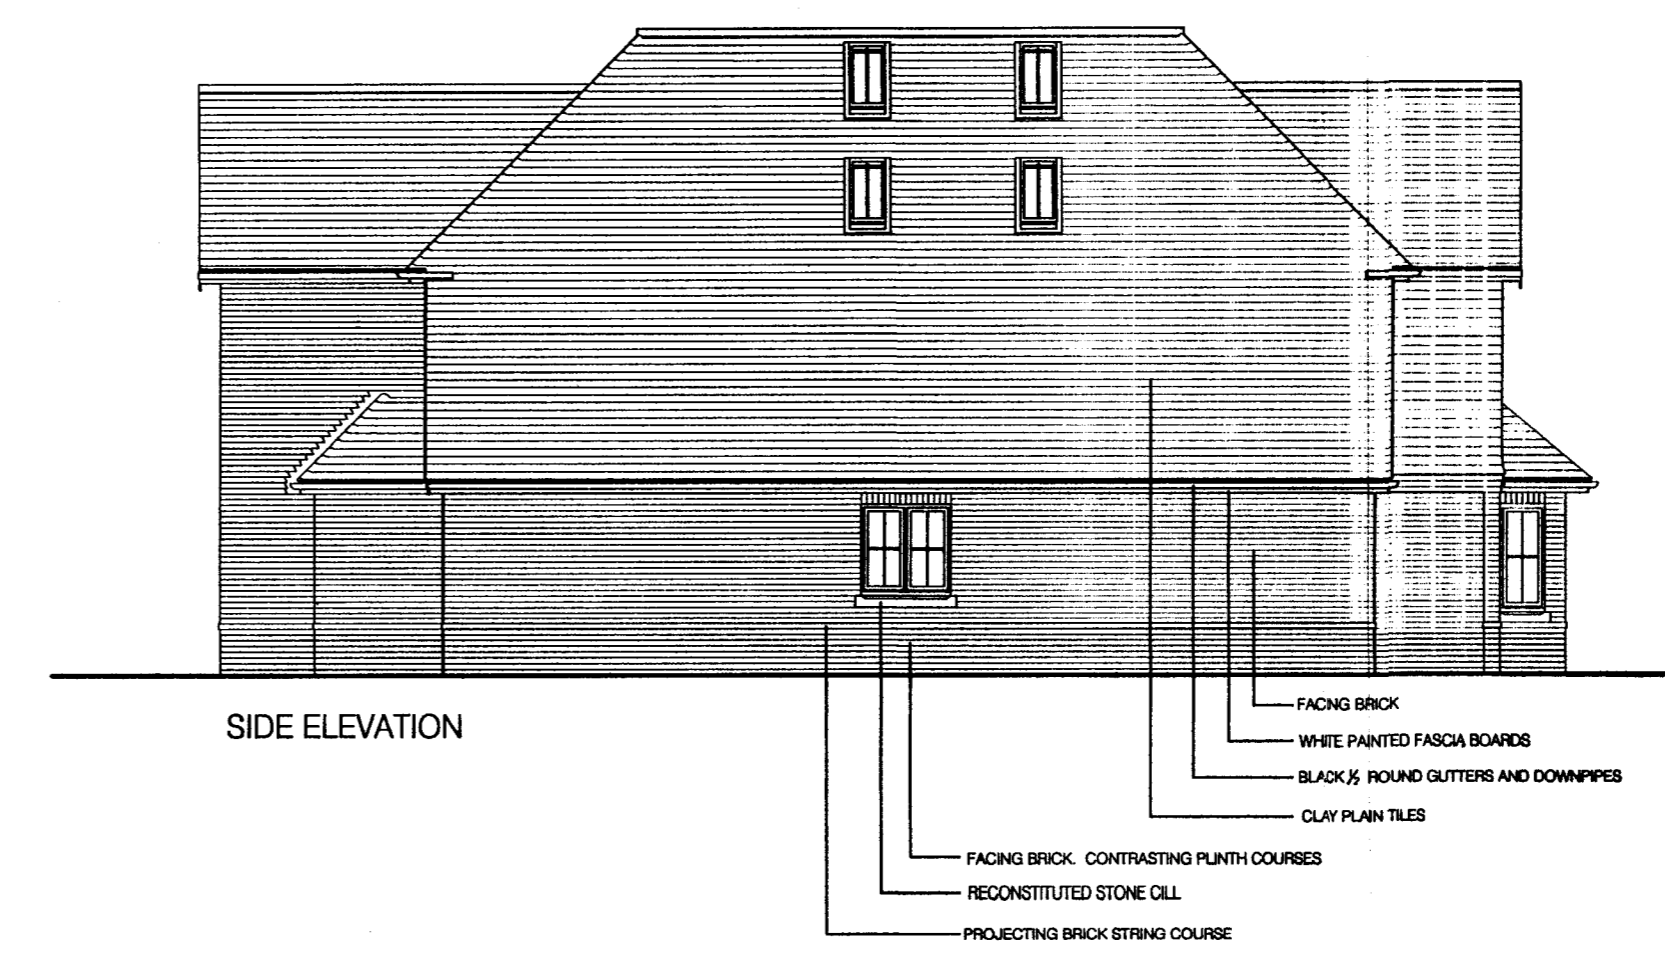

SIDE ELEVATION

NOTES.
 This drawing is copyright. It is sent to you in confidence and must not be reproduced or disclosed to third parties without our prior permission.
 Do not scale from this drawing, other than for Local Authority Planning purposes.
 This drawing is to be read in conjunction with all relevant consultants, specialist manufacturers drawings and specifications.
 Any discrepancies in dimensions or details on or between these drawings should be drawn to our attention.
 All dimensions are in millimetres unless noted otherwise.
 Any surveyed information incorporated within this drawing cannot be guaranteed as accurate unless confirmed by fixed dimension.

Valid 30 AUG 2007
 No 07/0971

REV	DATE	DESCRIPTION	DS	NJR
A	20.08.07	Revision to garages.	DS	NJR

PLANNING

Head Projects

CLIENT: Unique Developments Ltd
 PROJECT: Caelo, Knowle Grove Virginia Water
 TITLE: Plot 1 Plans & Elevations
 SCALE: 1:100 @ A1
 DATE: 06.07.07
 PROJECT NO: A07/WP350
 DRAWN: DS
 CHECKED: NJR
 P.0201 | A