



ALL DIMENSIONS TO BE CHECKED ON SITE PRIOR TO COMMENCEMENT. NO STRUCTURAL CHANGES TO BE MADE WITHOUT AUTHORITY.

Val 04 SEP 2007
No 07/0975

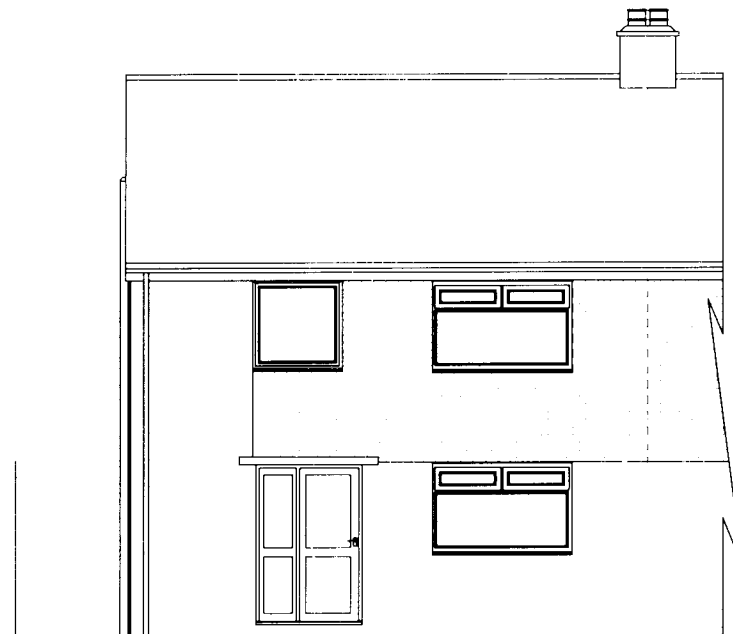

EXISTING FRONT ELEVATION (1:100)

PLAIN TILES TO MATCH EXISTING ROOF
CATNIC LINTELS OVER NEW OPENINGS WITH 150 MIN END BEARINGS

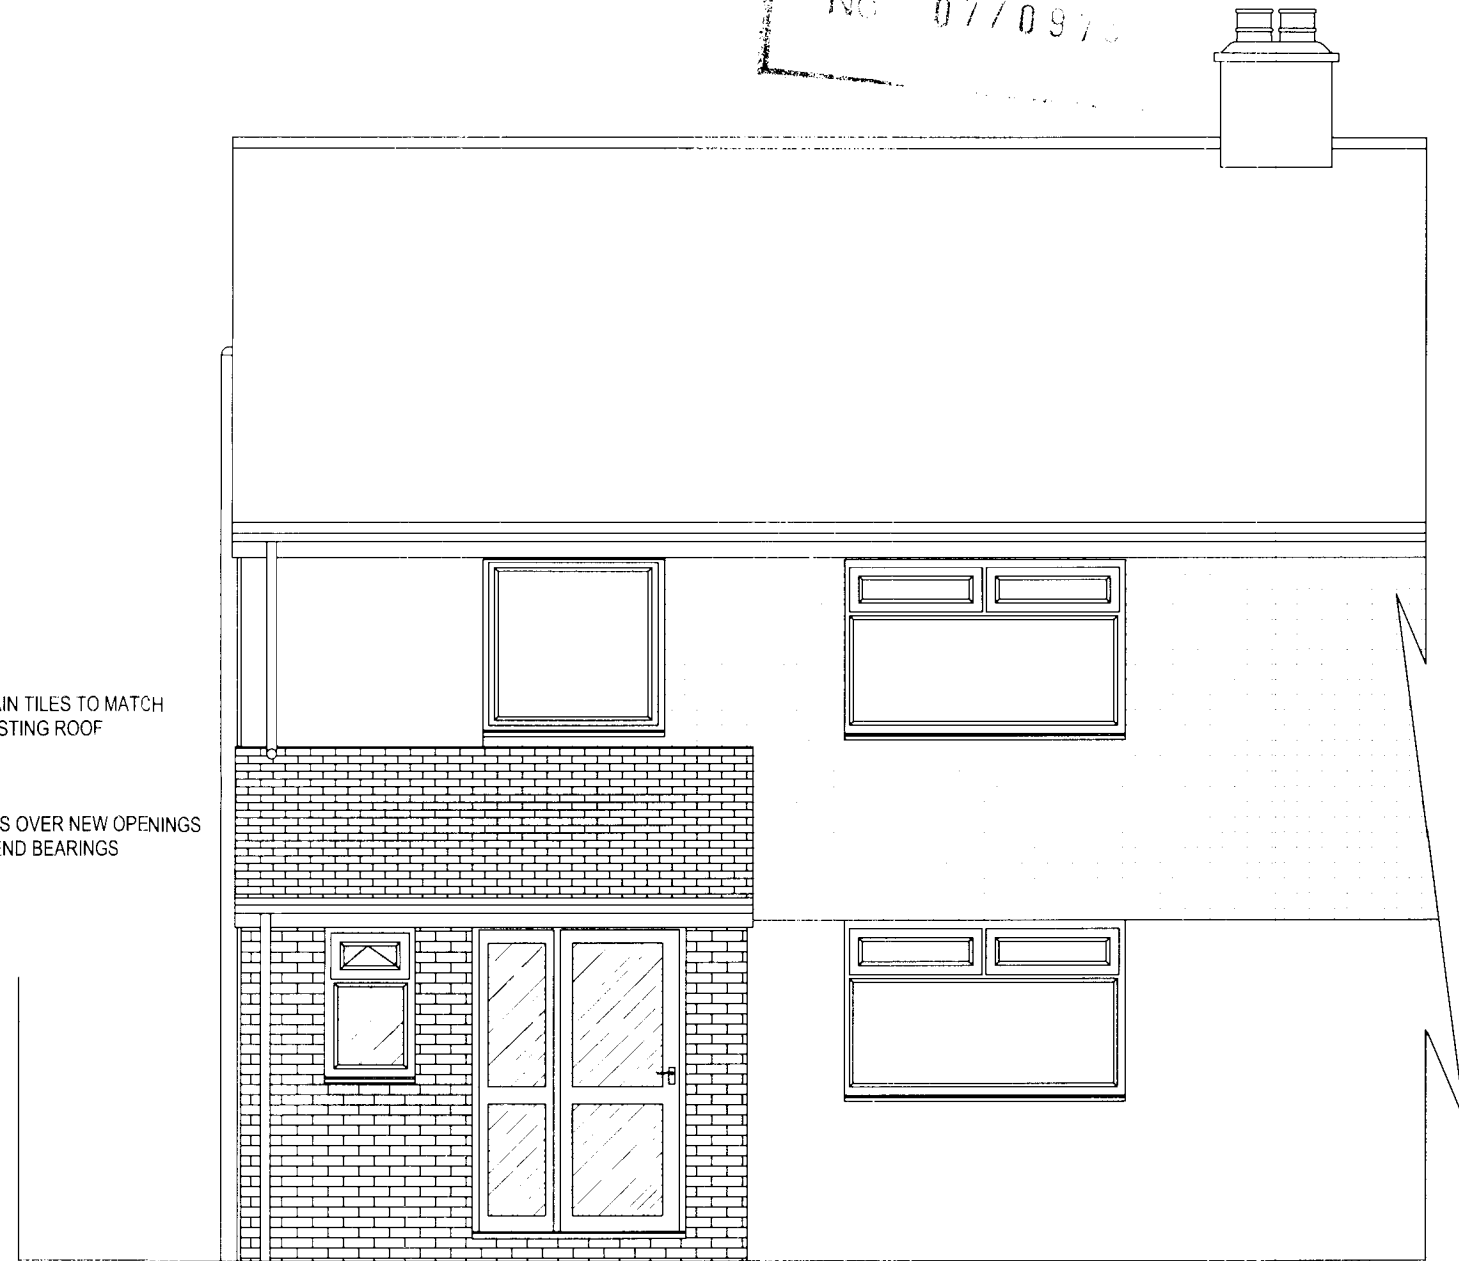

3348

PROPOSED FRONT ELEVATION

PROJECT:
GROUND FLOOR PORCH
WITH CLOAKROOM

CLIENT:
MR P SUMBLER
36 BROOMFIELD ROAD
NEW HAW
ADDLESTONE
KT15 3BN

REV.

DRAWING No
1172

DATE
AUG 2007

SCALE
1:50 1:100

SHEET No
4 OF 4

DRAWN CMM TEL 01283 845270