




ADDENDUM ITEM

Planning Committee (31/03/2010)

Walnut Tree Farm, Almnors Road, Chertsey

Not to Scale

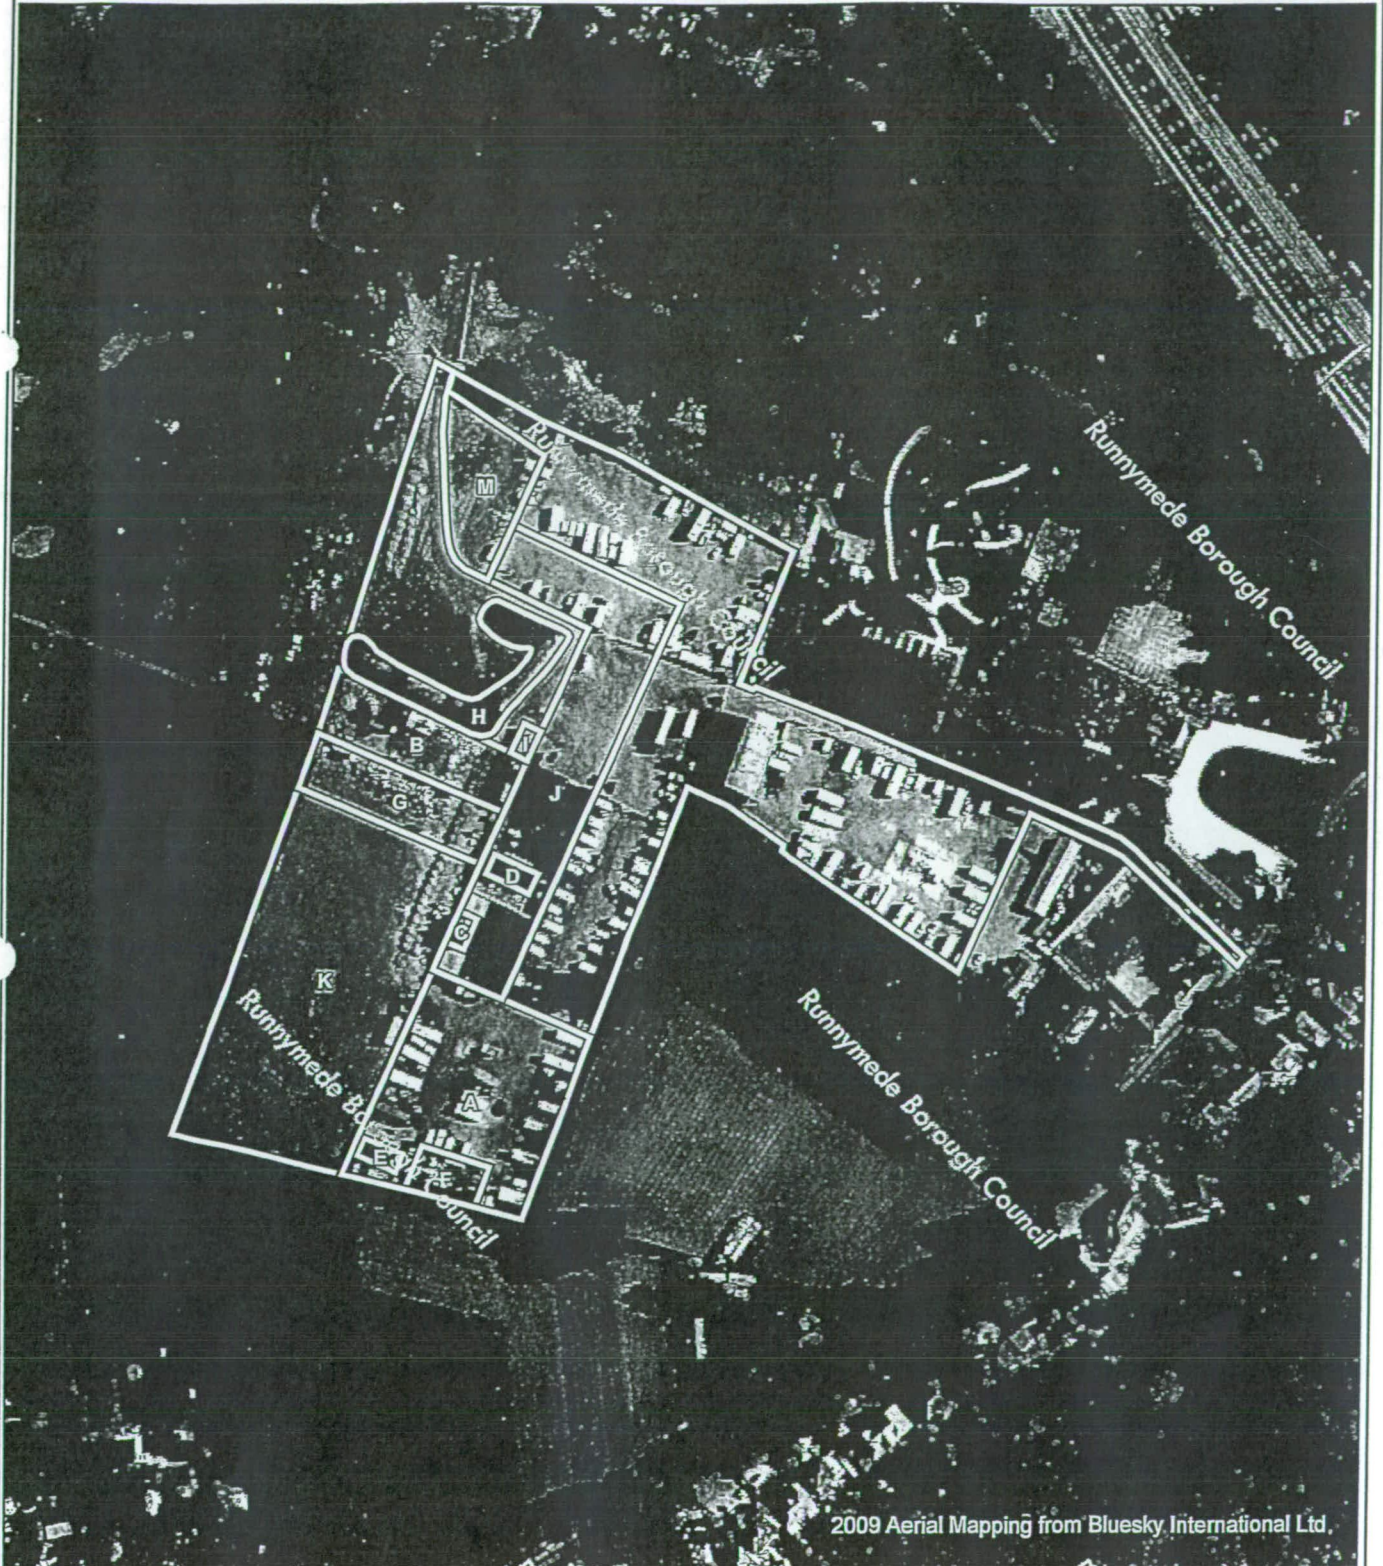

This map is based upon Ordnance Survey material
with the permission of Ordnance Survey on behalf of the controller of Her Majesty's Stationery Office. Crown Copyright ©.
Unauthorised reproduction infringes Crown Copyright and may lead to prosecution or civil proceedings.
Runnymede Borough Council 100006086 2010