



RUNNYMEDE BOROUGH COUNCIL

ECONOMIC DEVELOPMENT COMMITTEE

10 MARCH 2005

SUPPLEMENTARY APPENDICES

<u>APPENDIX</u>	<u>REPORT</u>	<u>PAGE</u>
L	ENGLEFIELD GREEN & OTTERSHAW CAR PARKS - SITE PLANS	1
M	ENGLEFIELD GREEN & OTTERSHAW CAR PARKS – SURVEY DATA	4
N	STREET TRADING CONSENT APPLICATION – SITE PLAN	7
O	REFERRAL FROM HOUSING AND COMMUNITY SERVICES COMMITTEE – ROAKES AVENUE SITE PLAN	8
P	REFERRAL FROM HOUSING AND COMMUNITY SERVICES COMMITTEE – 379 STROUDE ROAD SITE PLAN	9
Q	CIVIC OFFICES REPROVISION PROJECT PLAN	10

NOTES:

51 Total No. Marked Car Parking Spaces

- 3 Disabled Bays (incl. in total)

Total Area - 1370.61m sq.

The material contained in this drawing has been reproduced from an Ordnance Survey map with permission of the Controller of HM Stationary Office © Crown Copyright

RUNNYMEDE
BOROUGH COUNCIL

P Sims Dip.E.P., Dip.Mgt., M.R.T.P.I.
Director of Technical Services
Civic Offices, Station Road
Addlestone, Surrey, KT15 2AH
Tel: (01932) 838383
Fax: (01932) 425149
DX 46350 ADDLESTONE

JOB TITLE

Car Parking Layout


DRG TITLE

**Murray Road, Ottershaw
Free**

APPENDIX L

SCALE	1:250	DRAWN BY	JANG
DATE	Aug 2004	CHECKED BY	PH

DRG No:	CPK/15	REV	B
---------	--------	-----	---

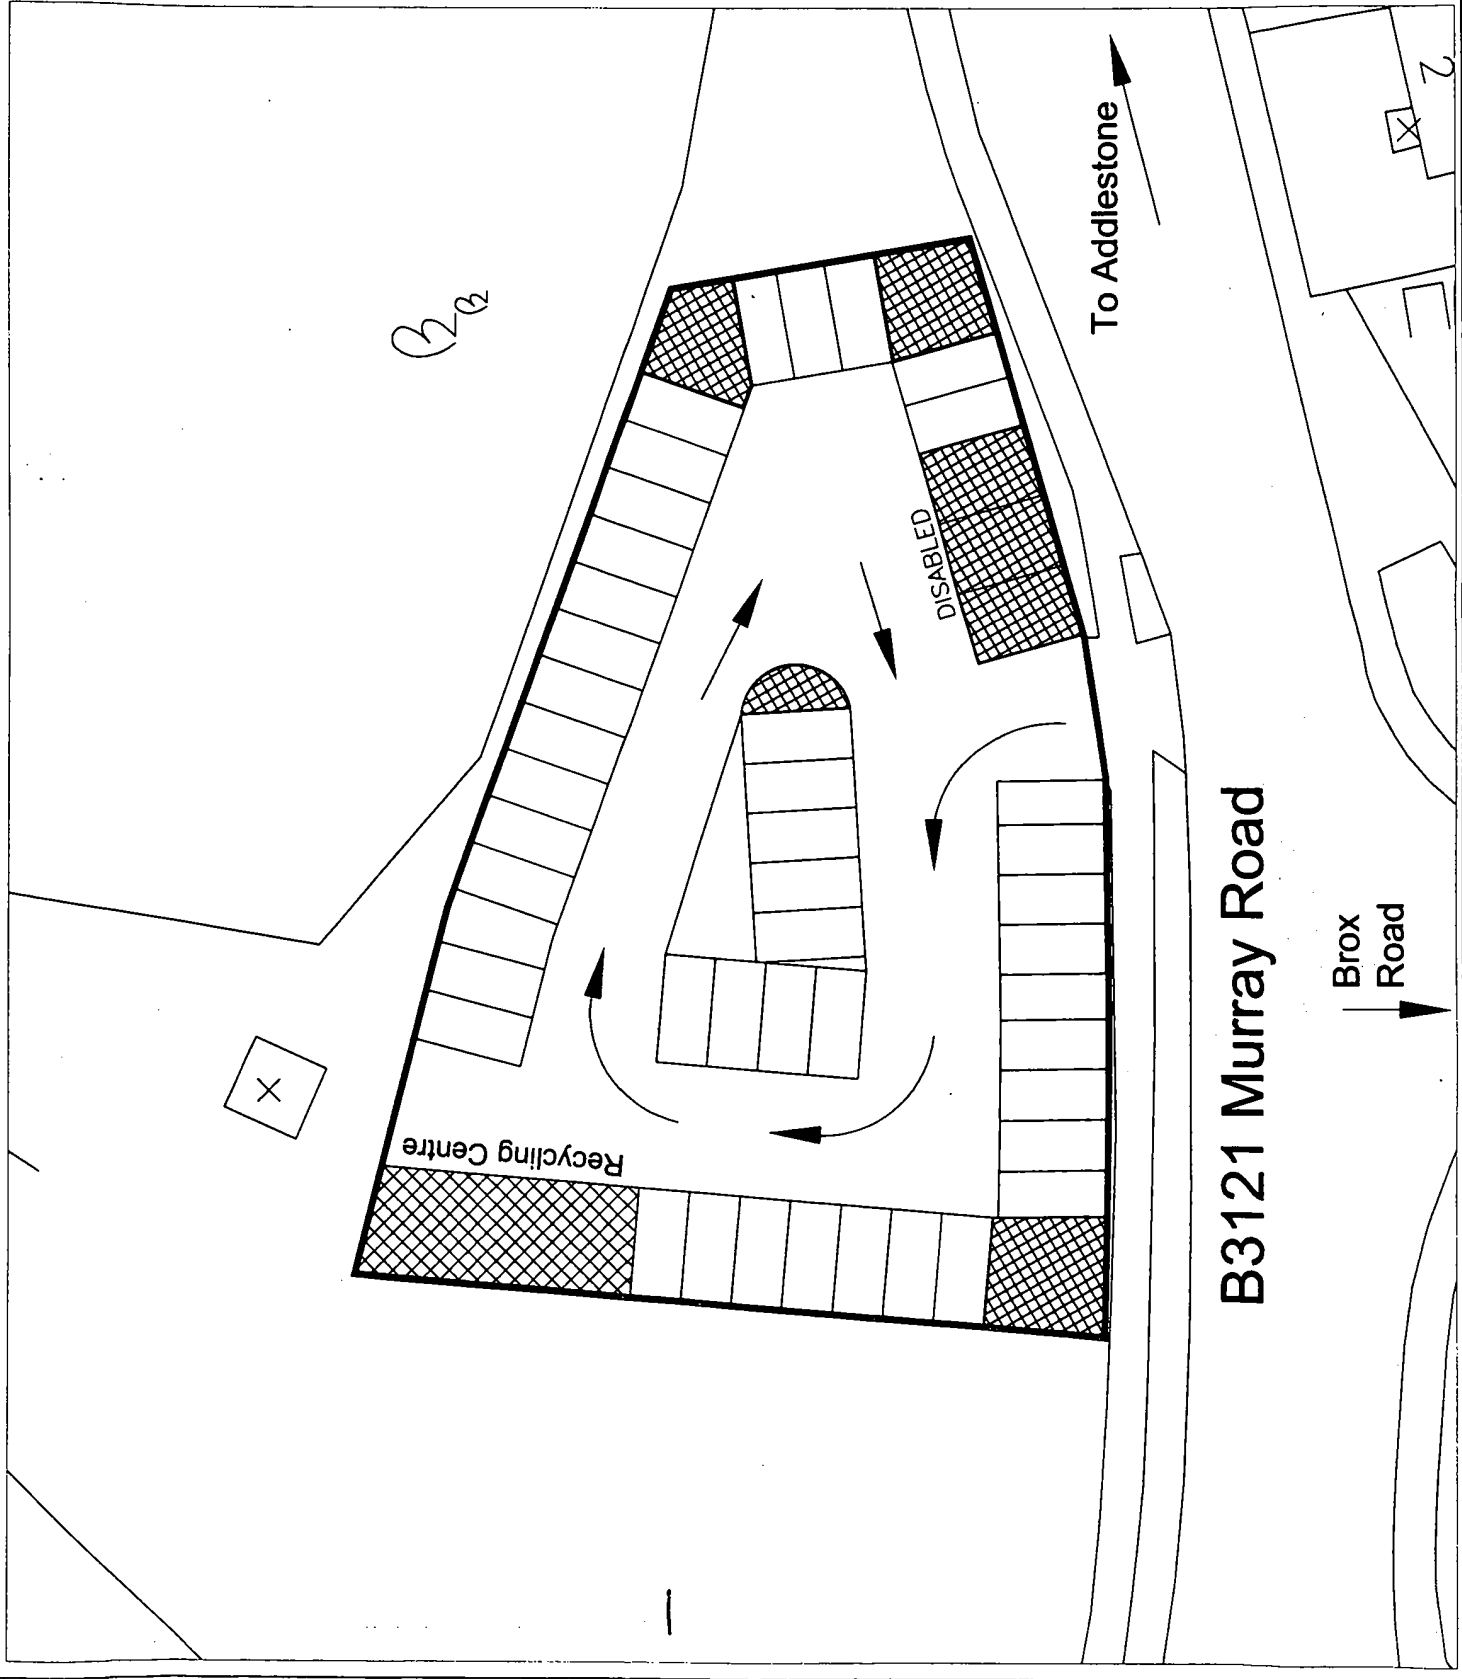

NOTES:

34 Total No. Marked Car Parking Spaces

- 2 Disabled Bays (incl. in total)
- 1 M/Cycle Bay (incl. in total)

Total Area - 982.792m sq.

The material contained in this drawing has been reproduced from an Ordnance Survey map with permission of the Controller of HM Stationary Office © Crown Copyright

RUNNYMEDE
BOROUGH COUNCIL

P Sims Dip.E.P., Dip.Mgt., M.R.T.P.I.
Director of Technical Services
Civic Offices, Station Road
Addlestone, Surrey, KT15 2AH
Tel: (01932) 838383
Fax: (01932) 425149
DX 46350 ADDLESTONE

JOB TITLE
Car Parking Layout

DRG TITLE
Victoria Street, Englefield Green
Free

SCALE	1:250	DRAWN BY	JANG
DATE	Aug 2004	CHECKED BY	PH

DRG No:	CPK/21	REV	B
---------	--------	-----	---



NOTES:

42 Total No. Marked Car Parking Spaces

- 2 Disabled Bays (incl. in total)

Total Area - 1204.44m sq.

The material contained in this drawing has been reproduced from an Ordnance Survey map with permission of the Controller of HM Stationary Office © Crown Copyright

RUNNYMEDE
BOROUGH COUNCIL

P Sims Dip.E.P., Dip.Mgt., M.R.T.P.I.
Director of Technical Services
Civic Offices, Station Road
Addlestone, Surrey, KT15 2AH
Tel: (01932) 838383
Fax: (01932) 425149
DX 46350 ADDLESTONE


JOB TITLE

Car Parking Layout






DRG TITLE

**St. Jude's Road, Englefield Green
Free**






SCALE	1:500	DRAWN BY	JANG
DATE	Aug 2004	CHECKED BY	PH
DRG No:	CPK/46		
REV	B		

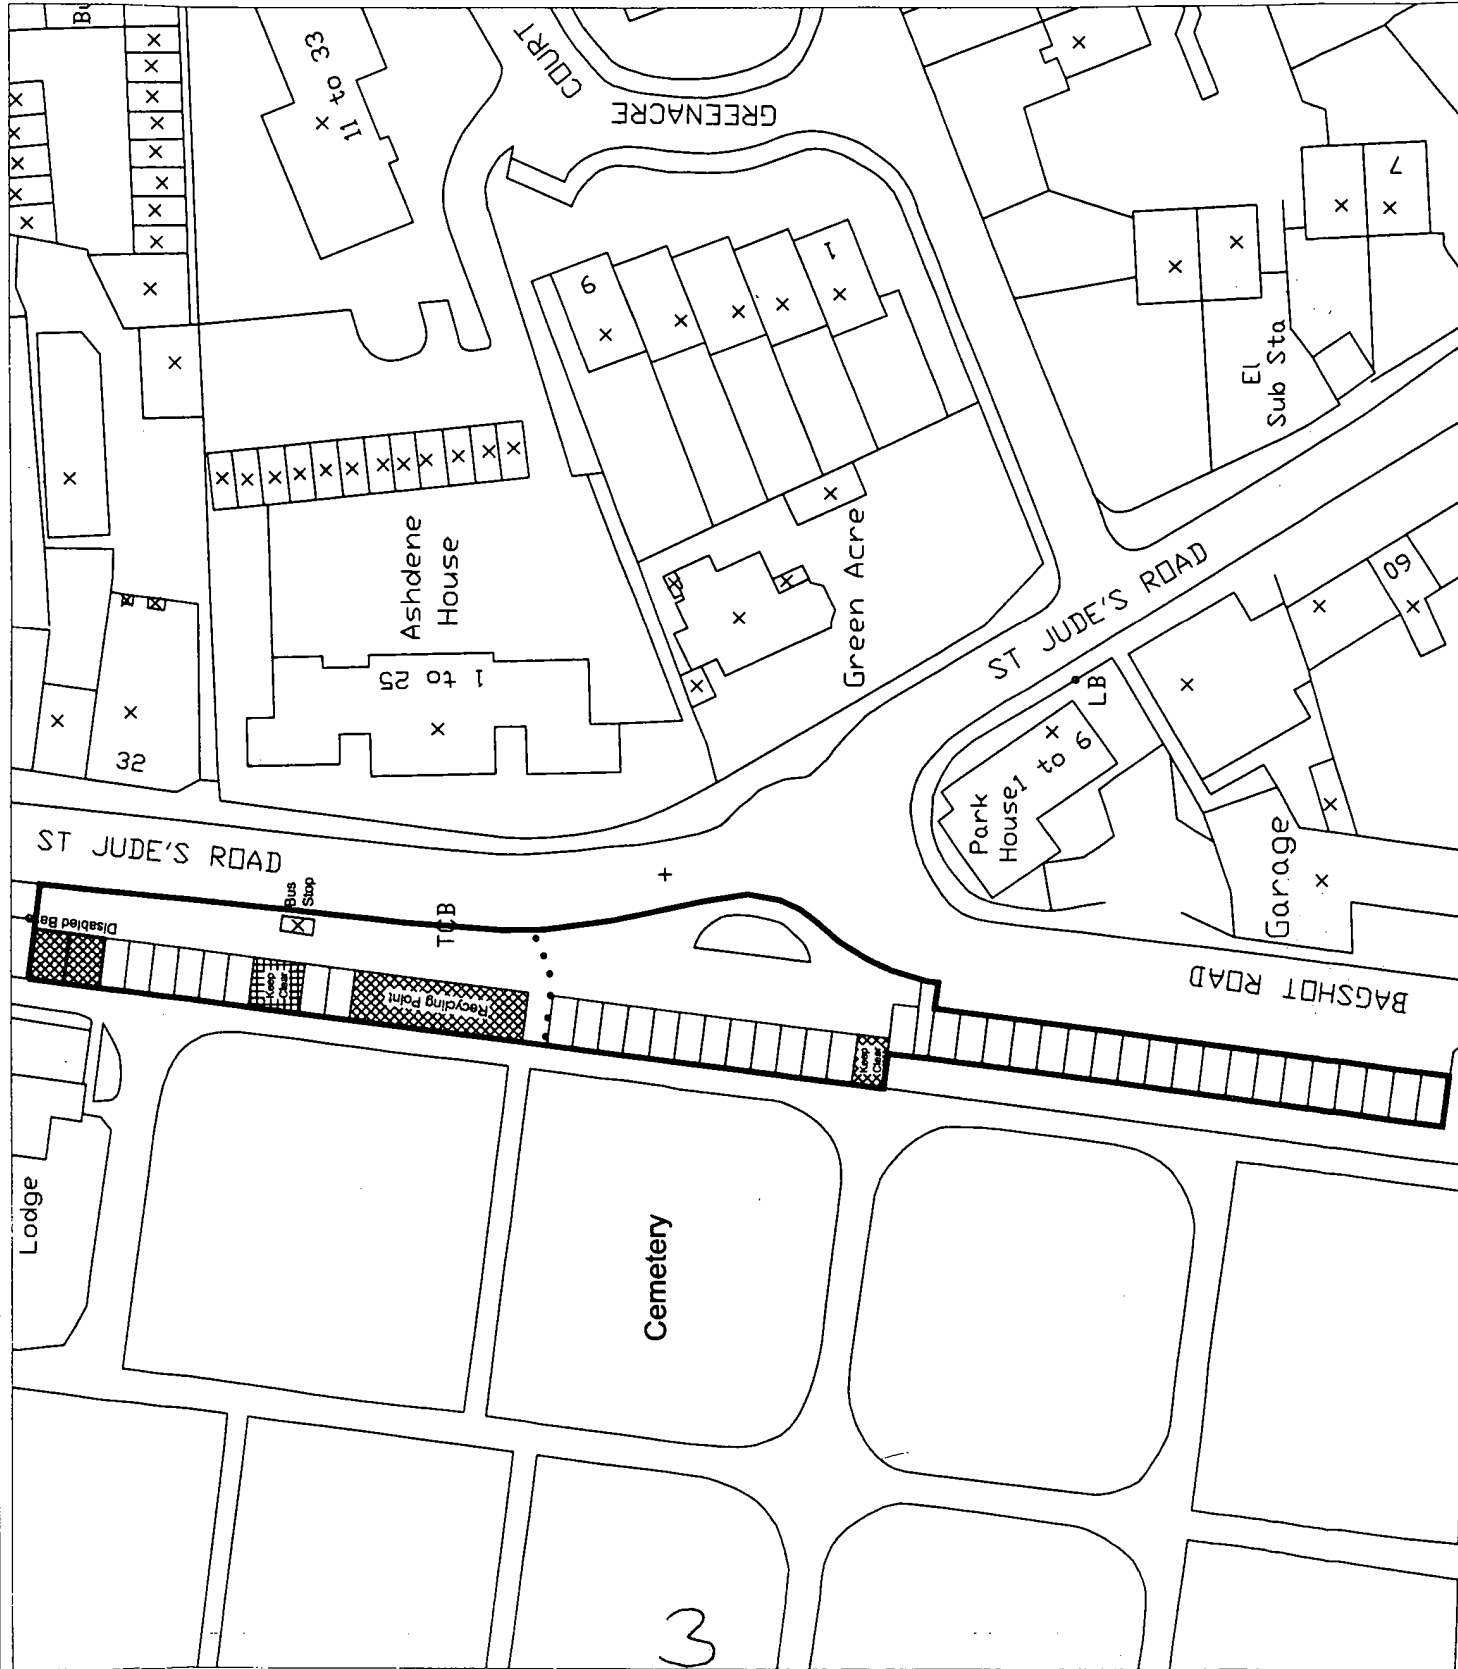






Victoria Street Car Park

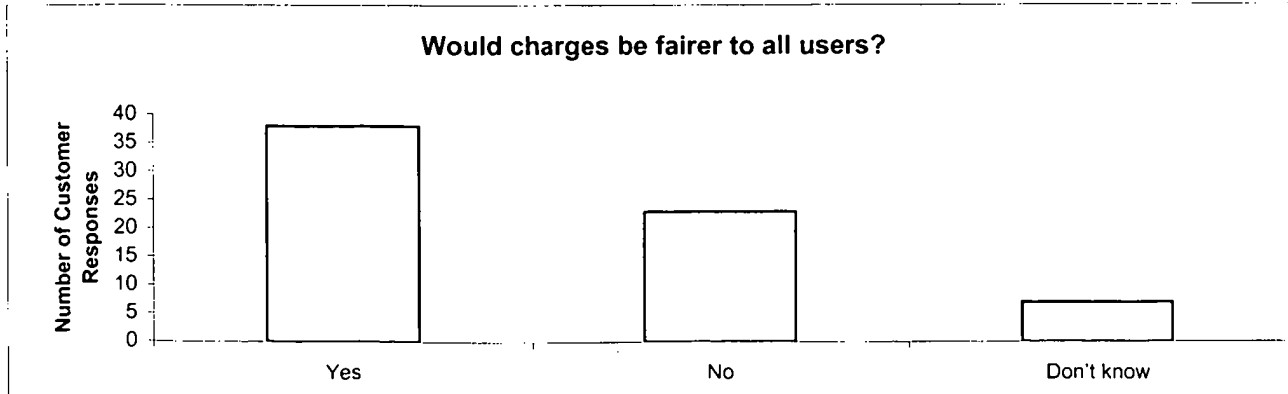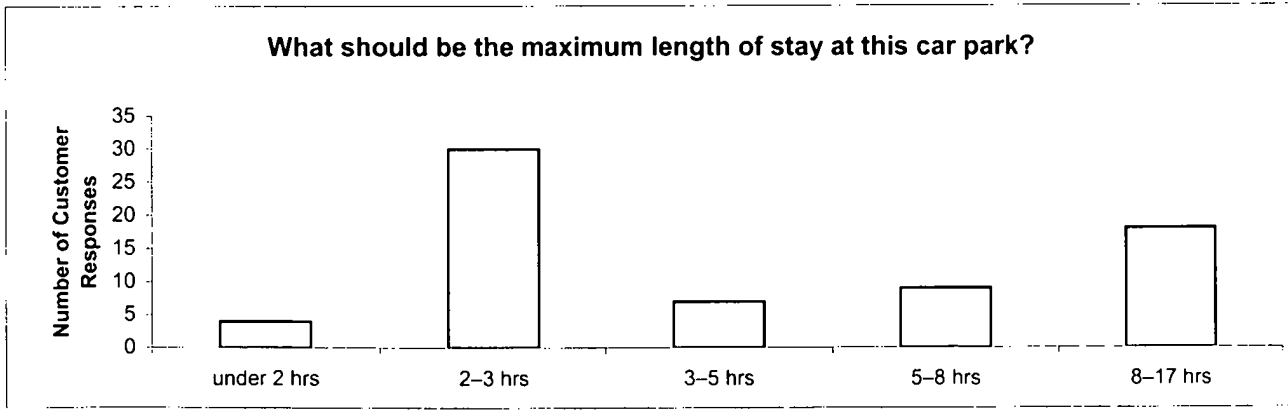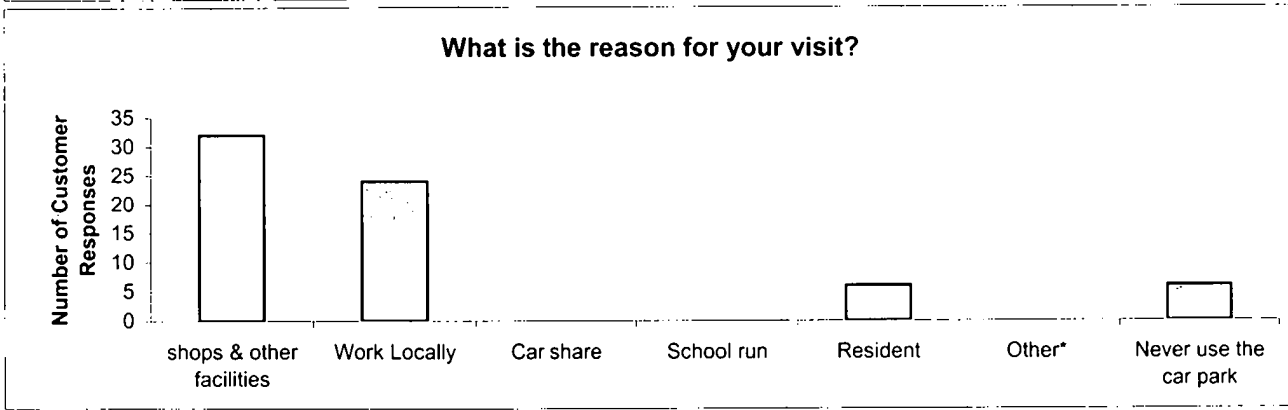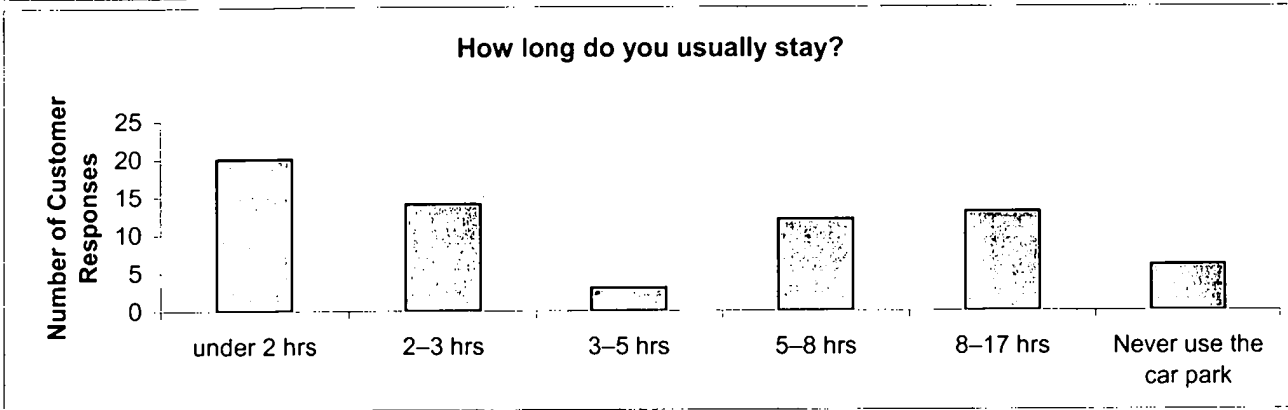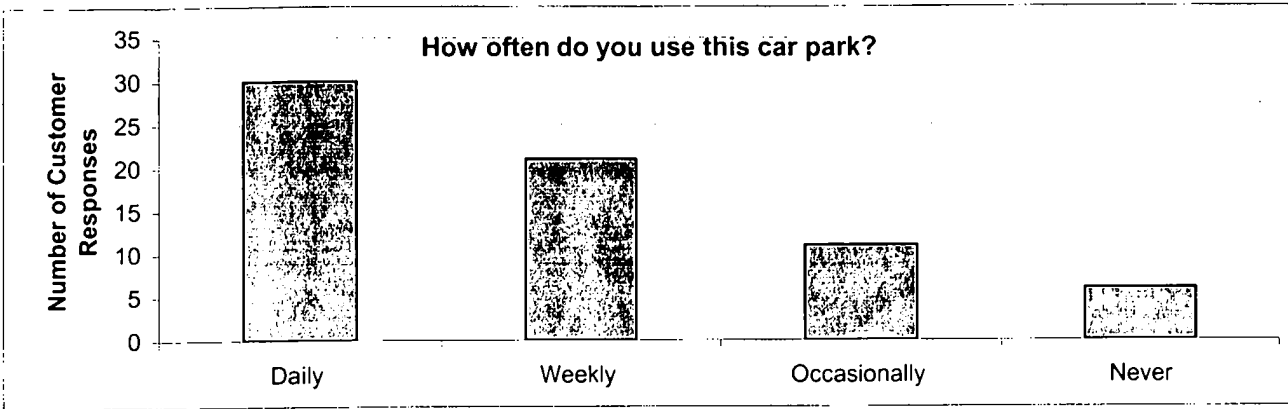


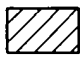
St. Jude's Road Car Park

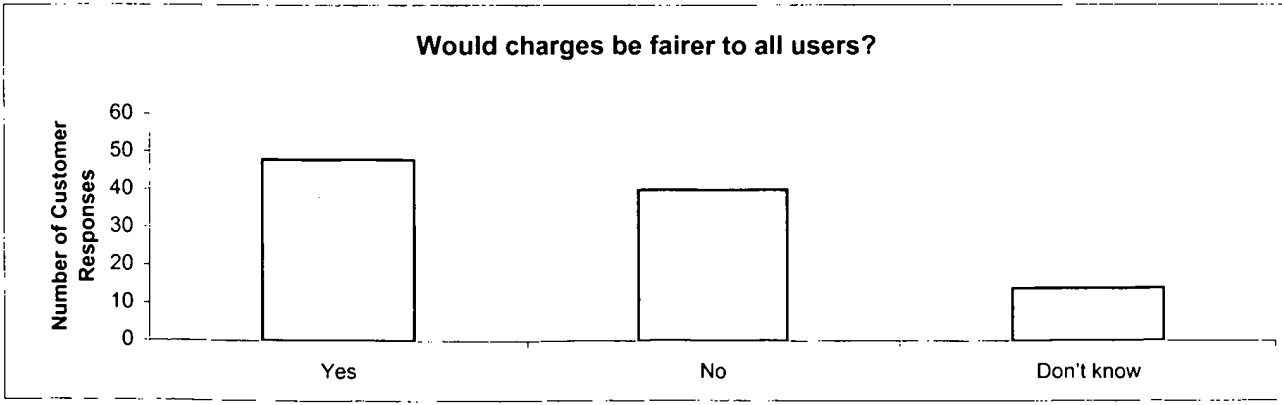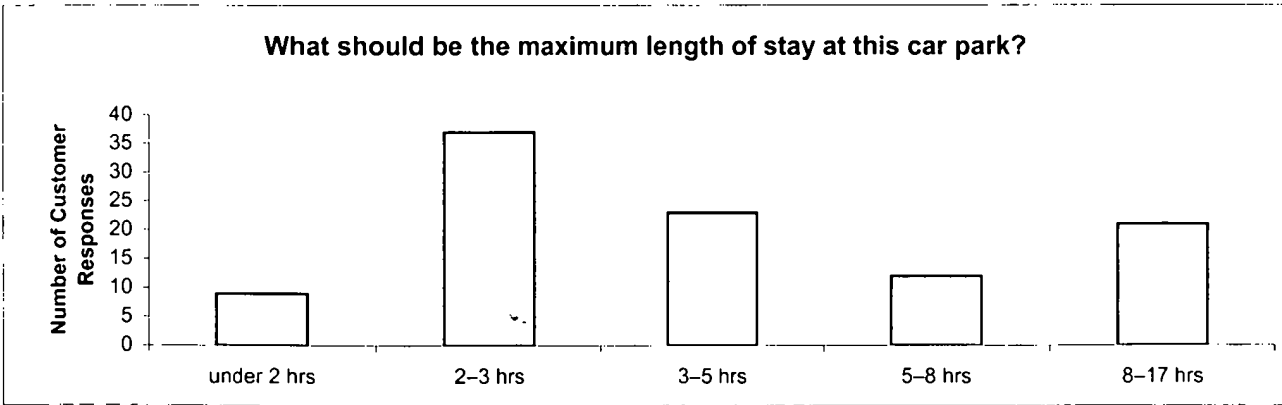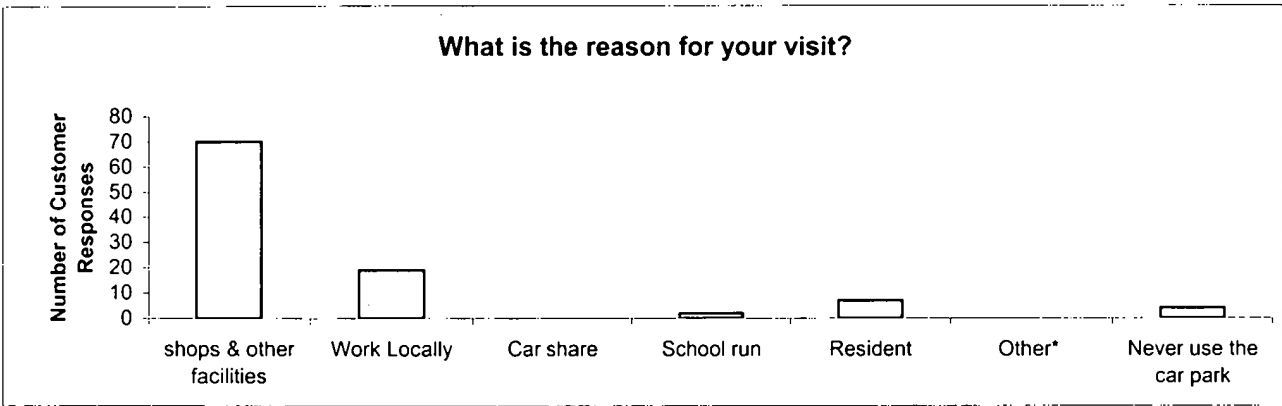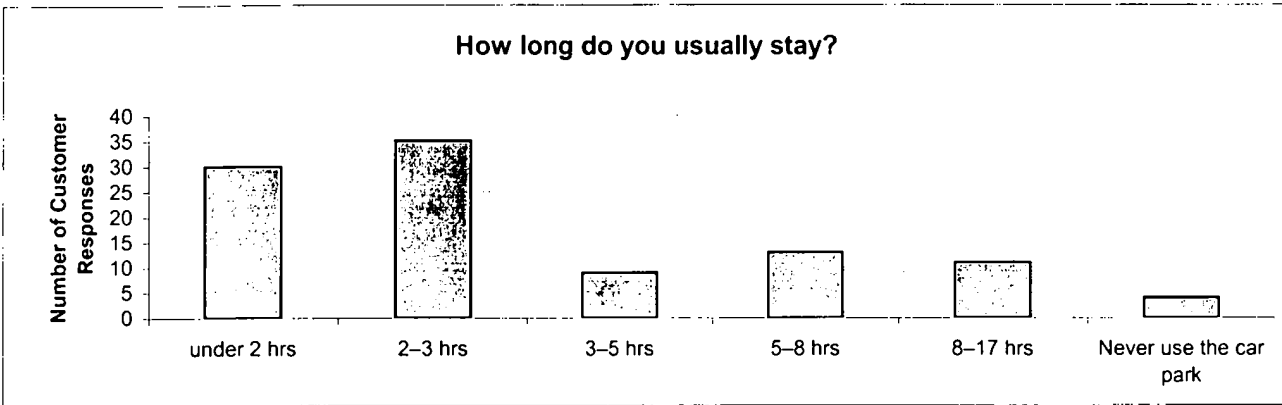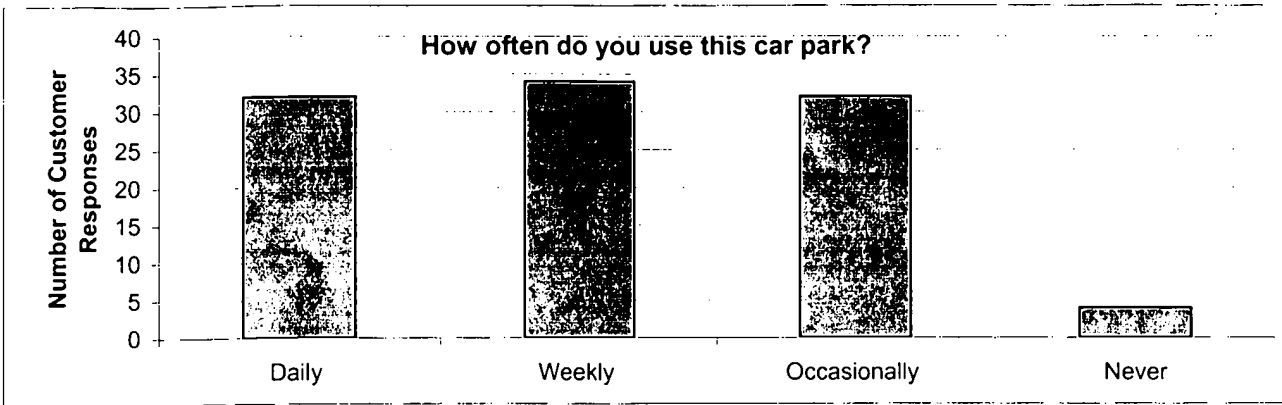

Murray Road Car Park

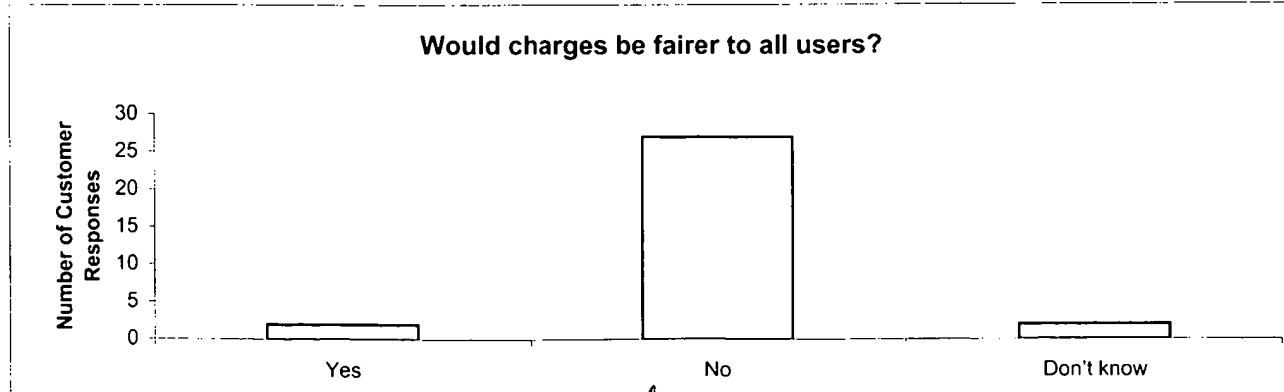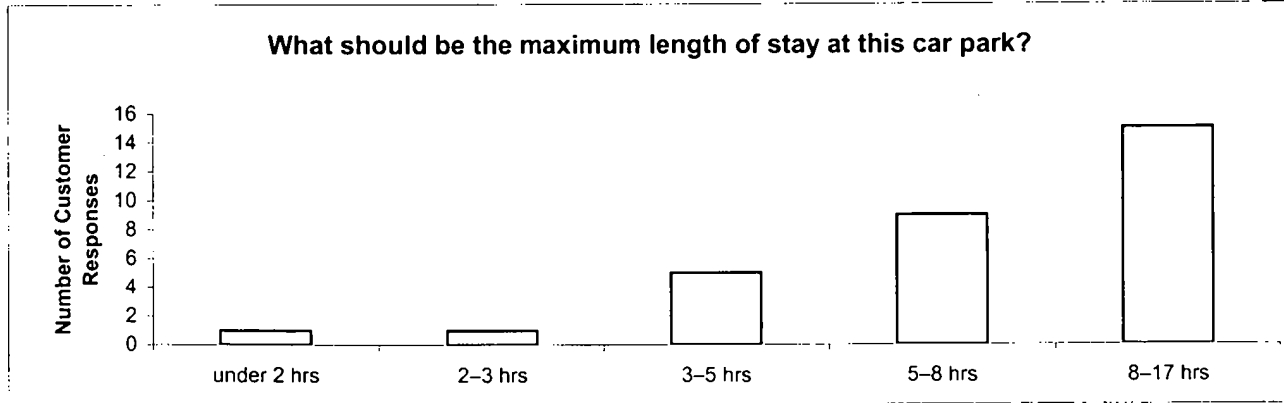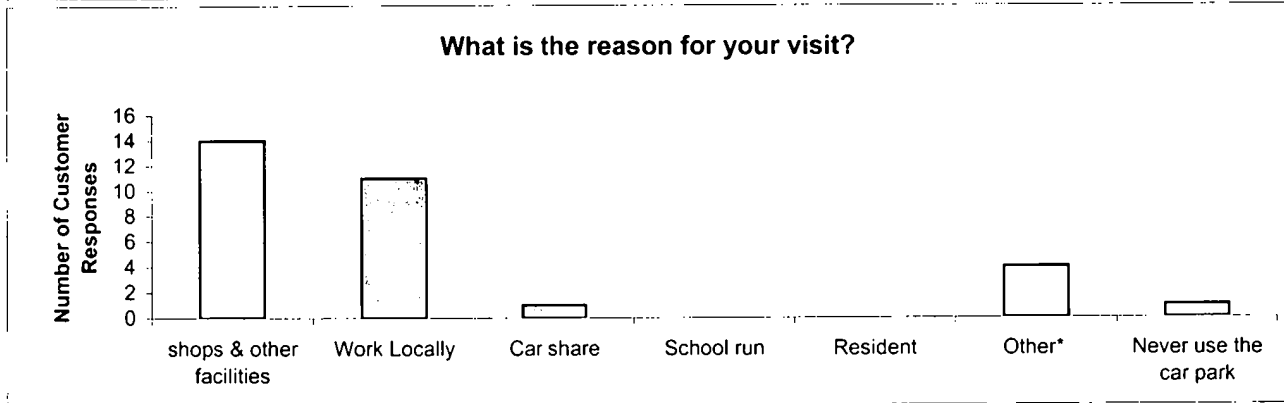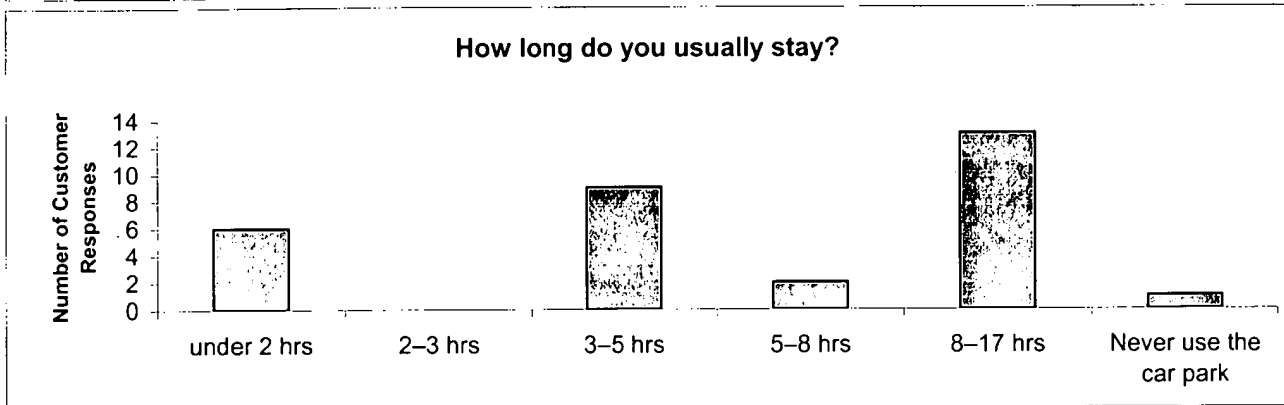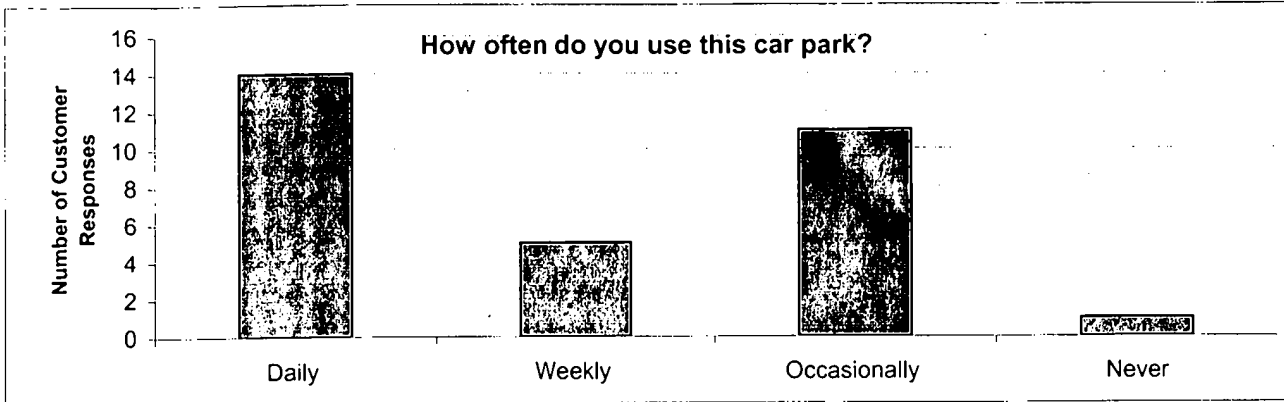


APPENDIX O

<p>Runnymede Borough Council Borough Secretary Civic Offices Station Road Addlestone Surrey KT15 2AH</p>  <p>P. SURREY FRICS Valuer to the Council</p>	<p>Address: Roakes Avenue</p>	<p>Scale 1:1,250 Date 25/02/2005 Drg. No.</p>	<p>Key  Land transferred to Apex</p>
---	--	---	---

Reproduced from the Ordnance Survey mapping with the permission of the Controller of Her Majesty's Stationery Office. Crown Copyright. Unauthorised reproduction infringes Crown copyright and may lead to prosecution or civil proceedings. Runnymede Borough Council 100006086



<p>Runnymede Borough Council Borough Secretary Civic Offices Station Road Addlestone Surrey KT15 2AH</p>  <p>P. SURREY FRICS Valuer to the Council</p>	<p>Address: 379 Stroude Road, Egham</p>	<p>Scale 1:1,250 Date 24/02/2005 Drg. No.</p>	<p>Key</p>
---	--	---	------------

Reproduced from the Ordnance Survey mapping with the permission of the Controller of Her Majesty's Stationery Office. Crown Copyright. Unauthorised reproduction infringes Crown copyright and may lead to prosecution or civil proceedings. Runnymede Borough Council 10006086



B4
BURG BURS


300 St John Street
London EC1A 4PP
Tel: 020 7833 8883
Fax: 020 7833 8880, UK

Runnymede Borough Council

New civic offices

DESIGN


2004		2005												2006																		
Month	Day	Jan	Feb	Mar	Apr	May	Jun	Jul	Aug	Sep	Oct	Nov	Dec	Jan	Feb	Mar	Apr	May	Jun													
December	1-31	1	2	3	4	5	6	7	8	9	10	11	12	13	14	15	16	17	18	19	20	21	22	23	24	25	26	27	28	29	30	31

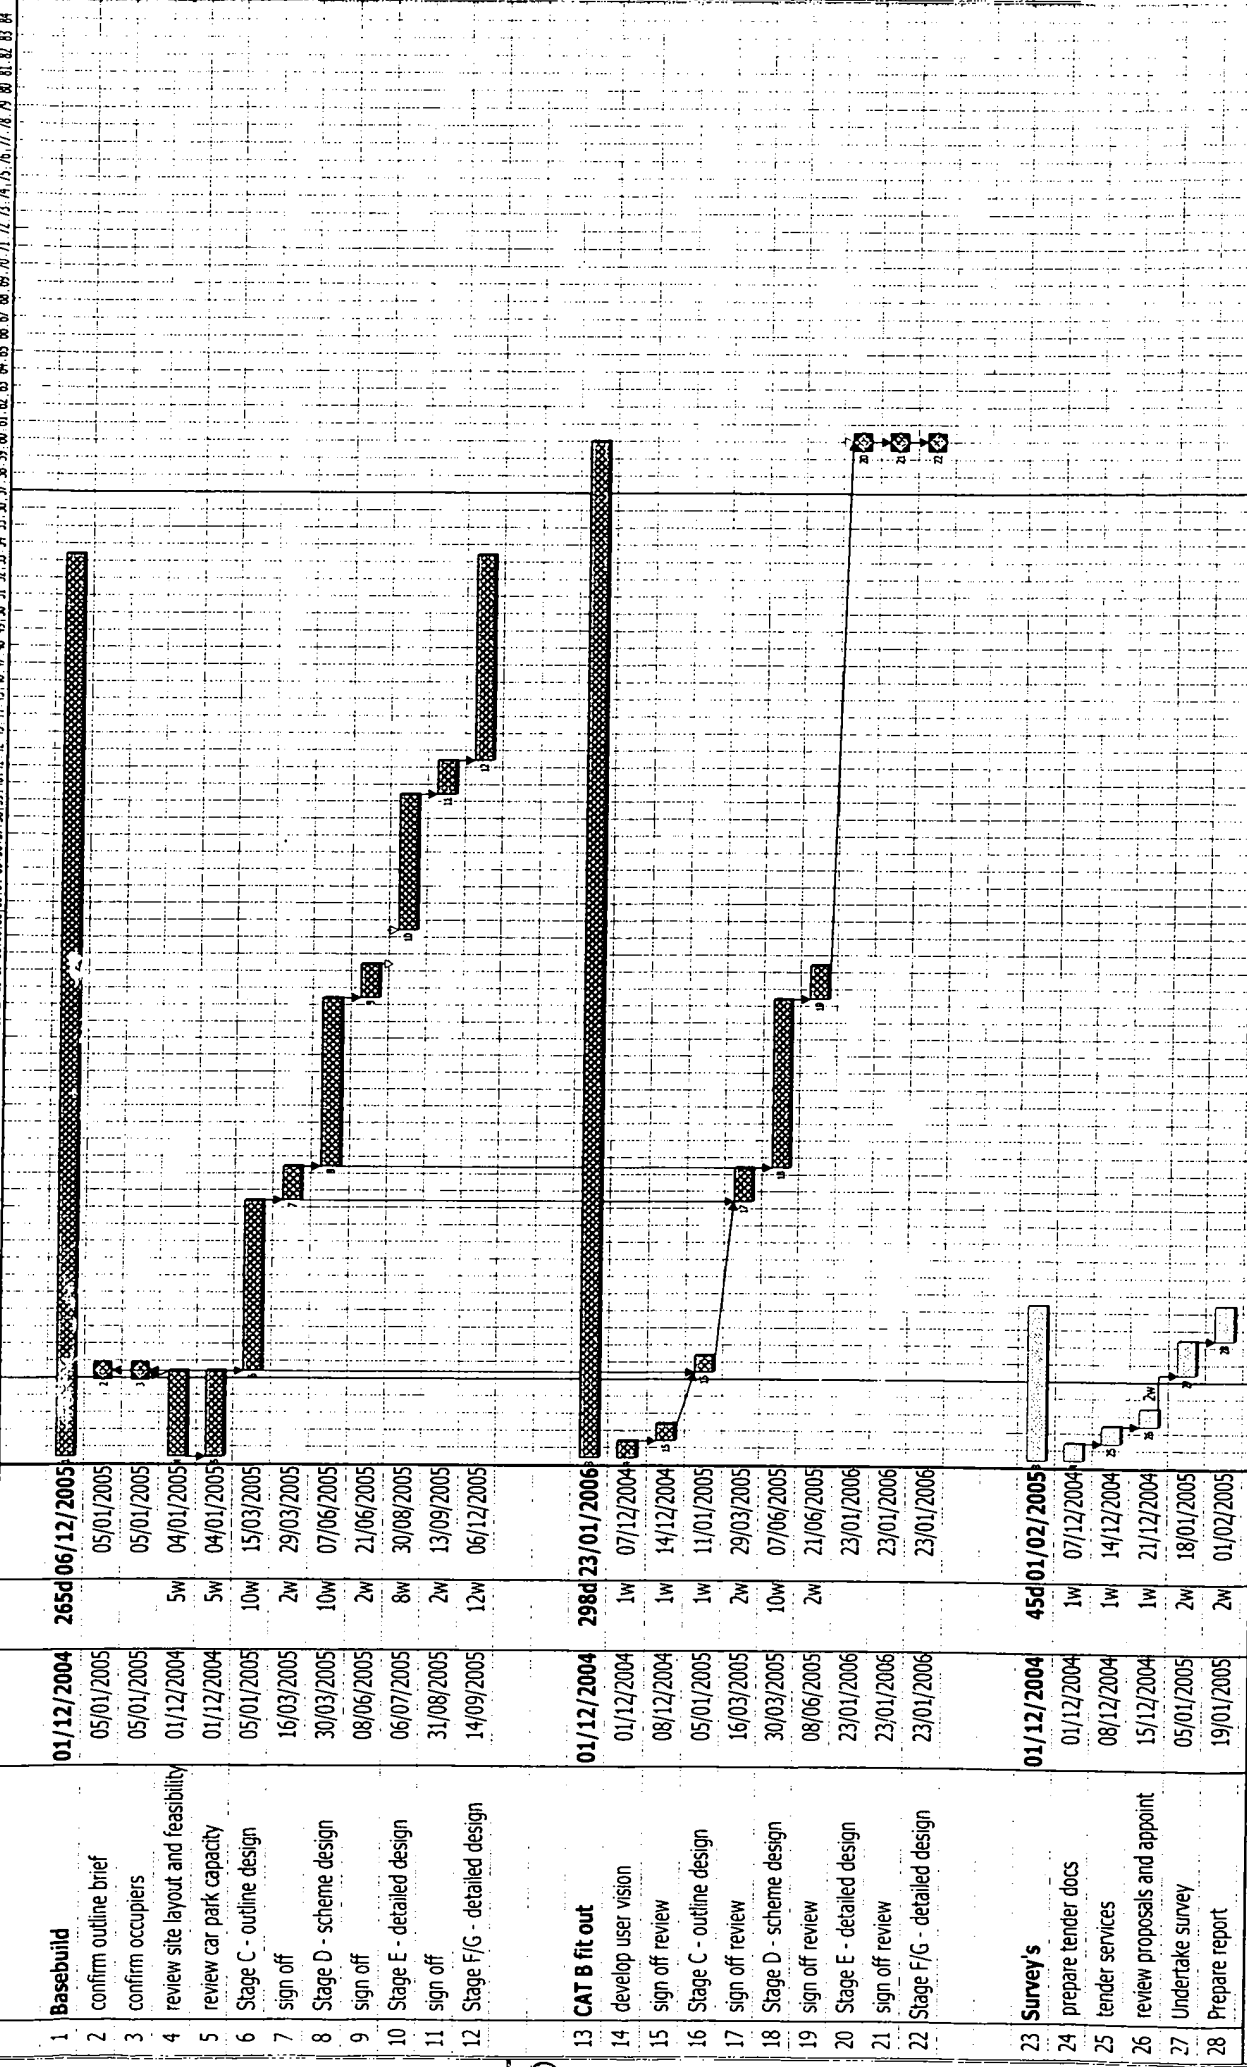

Project key

Design - Architectural

10

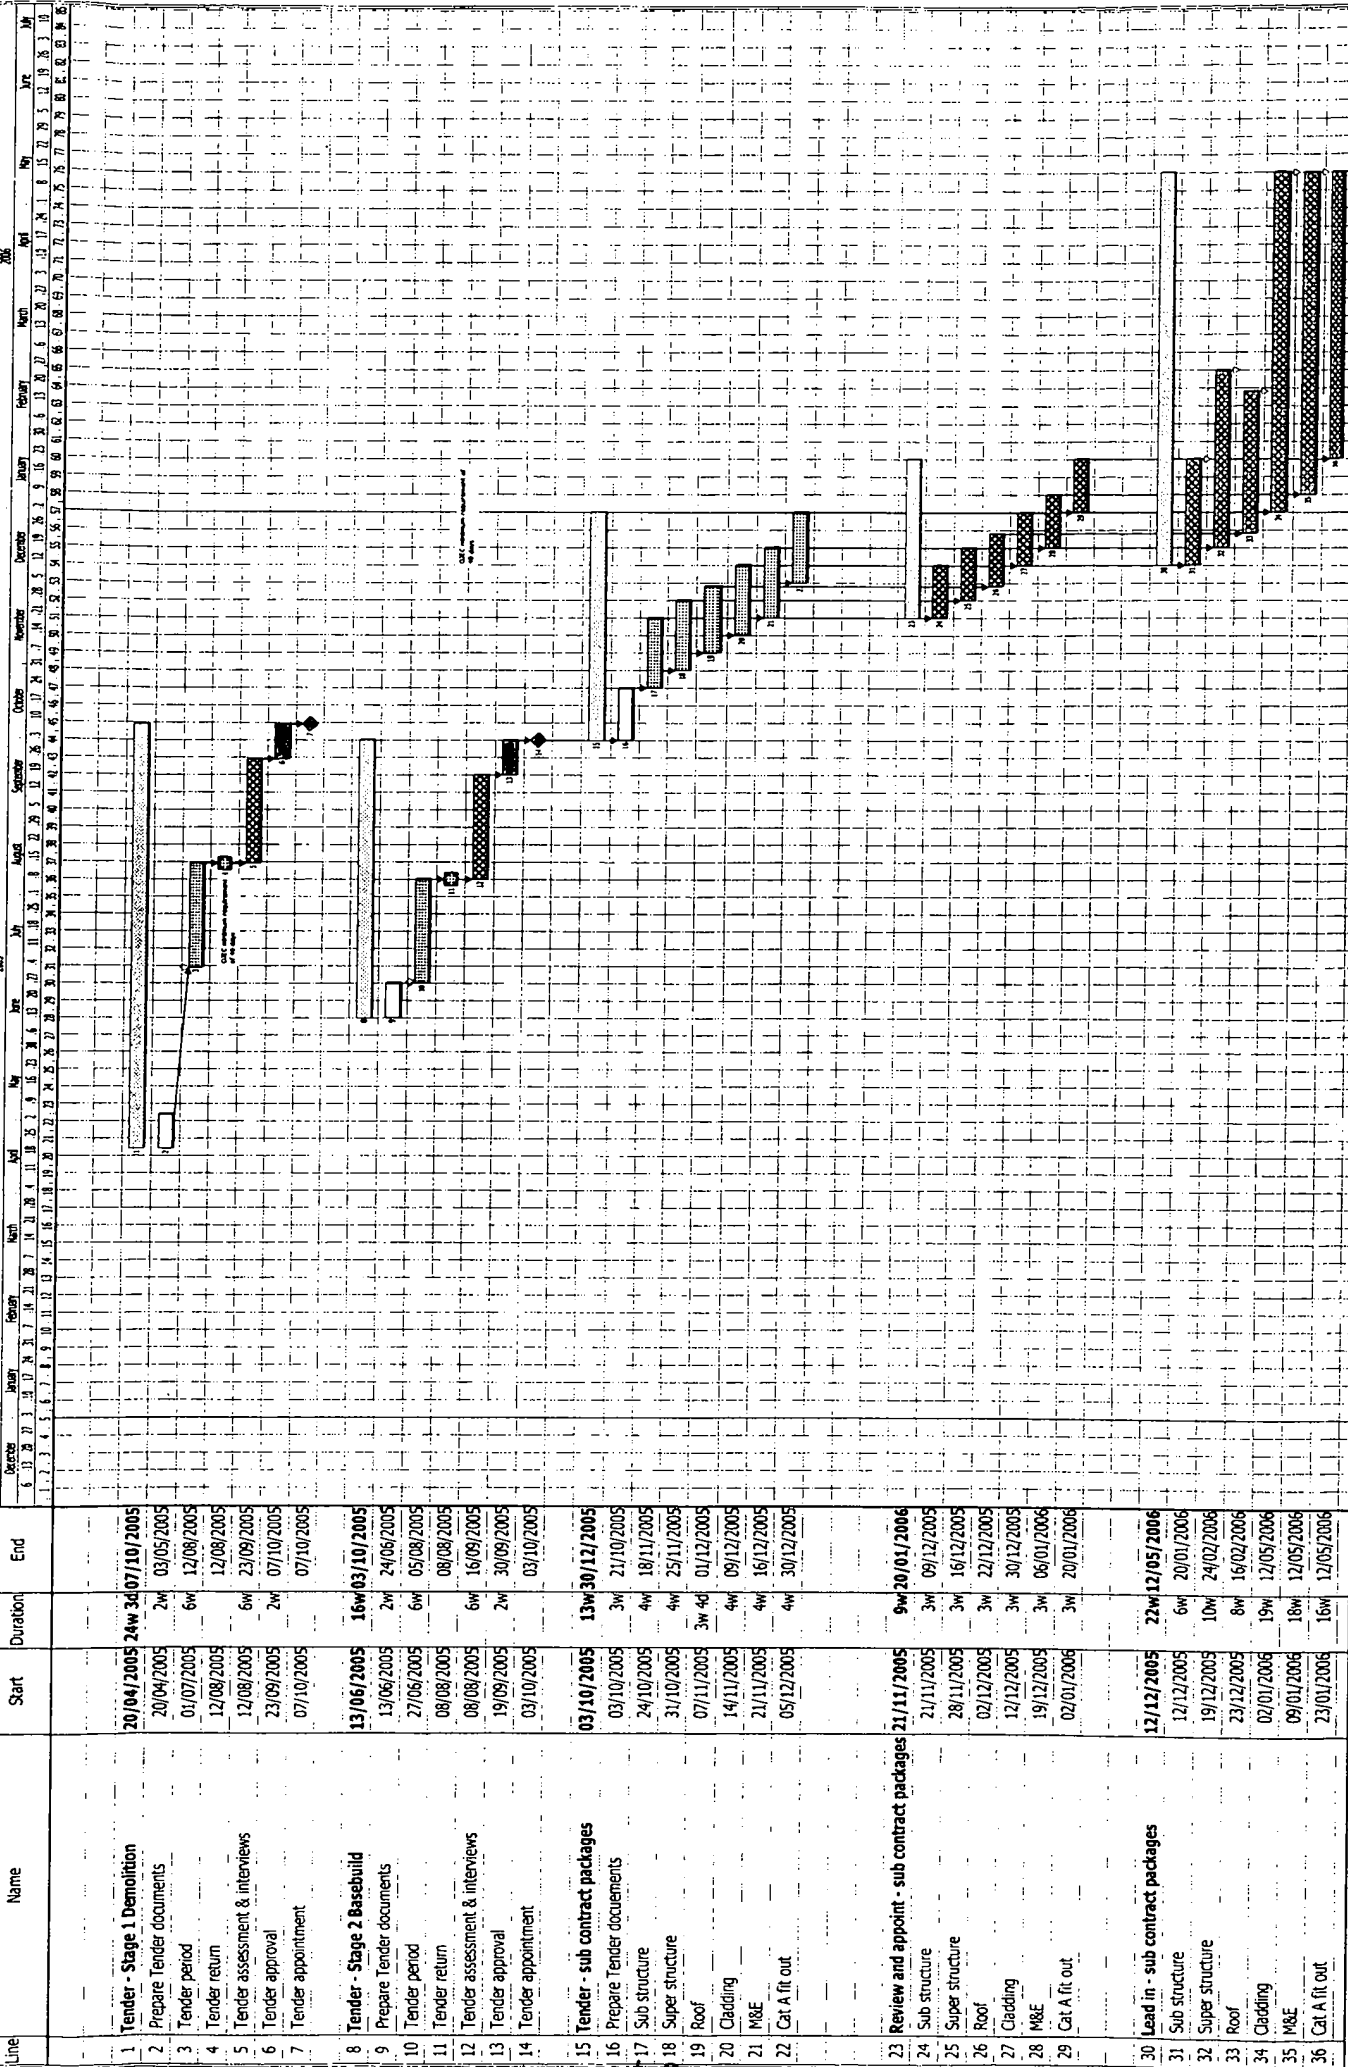

Line	Name	Start	Duration	End	
1	Tender - Stage 1 Demolition	20/04/2005	24w	30/07/10/2005	
2	Prepare Tender documents	20/04/2005	2w	03/05/2005	
3	Tender period	01/07/2005	6w	12/08/2005	
4	Tender return	12/08/2005	6w	12/09/2005	
5	Tender assessment & interviews	12/08/2005	6w	23/09/2005	
6	Tender approval	23/09/2005	2w	07/10/2005	
7	Tender appointment	07/10/2005	07/10/2005	07/10/2005	
8	Tender - Stage 2 Basebuild	13/06/2005	16w	03/10/2005	
9	Prepare Tender documents	13/06/2005	2w	24/06/2005	
10	Tender period	27/06/2005	6w	05/08/2005	
11	Tender return	08/08/2005	6w	08/09/2005	
12	Tender assessment & interviews	08/08/2005	6w	16/09/2005	
13	Tender approval	19/09/2005	2w	30/09/2005	
14	Tender appointment	03/10/2005	03/10/2005	03/10/2005	
15	Tender - sub contract packages	03/10/2005	13w	30/12/2005	
16	Prepare Tender documents	03/10/2005	3w	21/10/2005	
17	Sub structure	24/10/2005	4w	18/11/2005	
18	Super structure	31/10/2005	4w	25/11/2005	
19	Roof	07/11/2005	3w	4w	01/12/2005
20	Cladding	14/11/2005	4w	09/12/2005	
21	M&E	21/11/2005	4w	16/12/2005	
22	Cat A fit out	09/12/2005	4w	30/12/2005	
23	Review and appoint - sub contract packages	21/11/2005	9w	20/01/2006	
24	Sub structure	21/11/2005	3w	09/12/2005	
25	Super structure	28/11/2005	3w	16/12/2005	
26	Roof	02/12/2005	3w	22/12/2005	
27	Cladding	12/12/2005	3w	30/12/2005	
28	M&E	19/12/2005	3w	06/01/2006	
29	Cat A fit out	02/01/2006	3w	20/01/2006	
30	Lead in - sub contract packages	12/12/2005	22w	12/05/2006	
31	Sub structure	12/12/2005	6w	20/01/2006	
32	Super structure	19/12/2005	10w	24/02/2006	
33	Roof	23/12/2005	8w	16/02/2006	
34	Cladding	02/01/2006	19w	12/05/2006	
35	M&E	09/01/2006	18w	12/05/2006	
36	Cat A fit out	23/01/2006	16w	12/05/2006	

Project key

Procmt - Assemble tender docs


Procmt - Tender period

Procmt - Tender evaluation

Procmt - Place order

Procmt - Lead-in period

Dec	Jan	Feb	Mar	Apr	May	Jun	Jul	Aug	Sep	Oct	Nov	Dec	Jan	Feb	Mar	Apr	May	Jun	Jul																					
6	20	3	17	31	14	28	11	25	9	23	6	20	4	18	1	15	29	12	26	10	24	7	21	5	19	2	16	30	13	27	13	27	10	24	8	22	5	19	3	
2	4	6	8	10	12	14	16	18	20	22	24	26	28	30	32	34	36	38	40	42	44	46	48	50	52	54	56	58	60	62	64	66	68	70	72	74	76	78	80	82

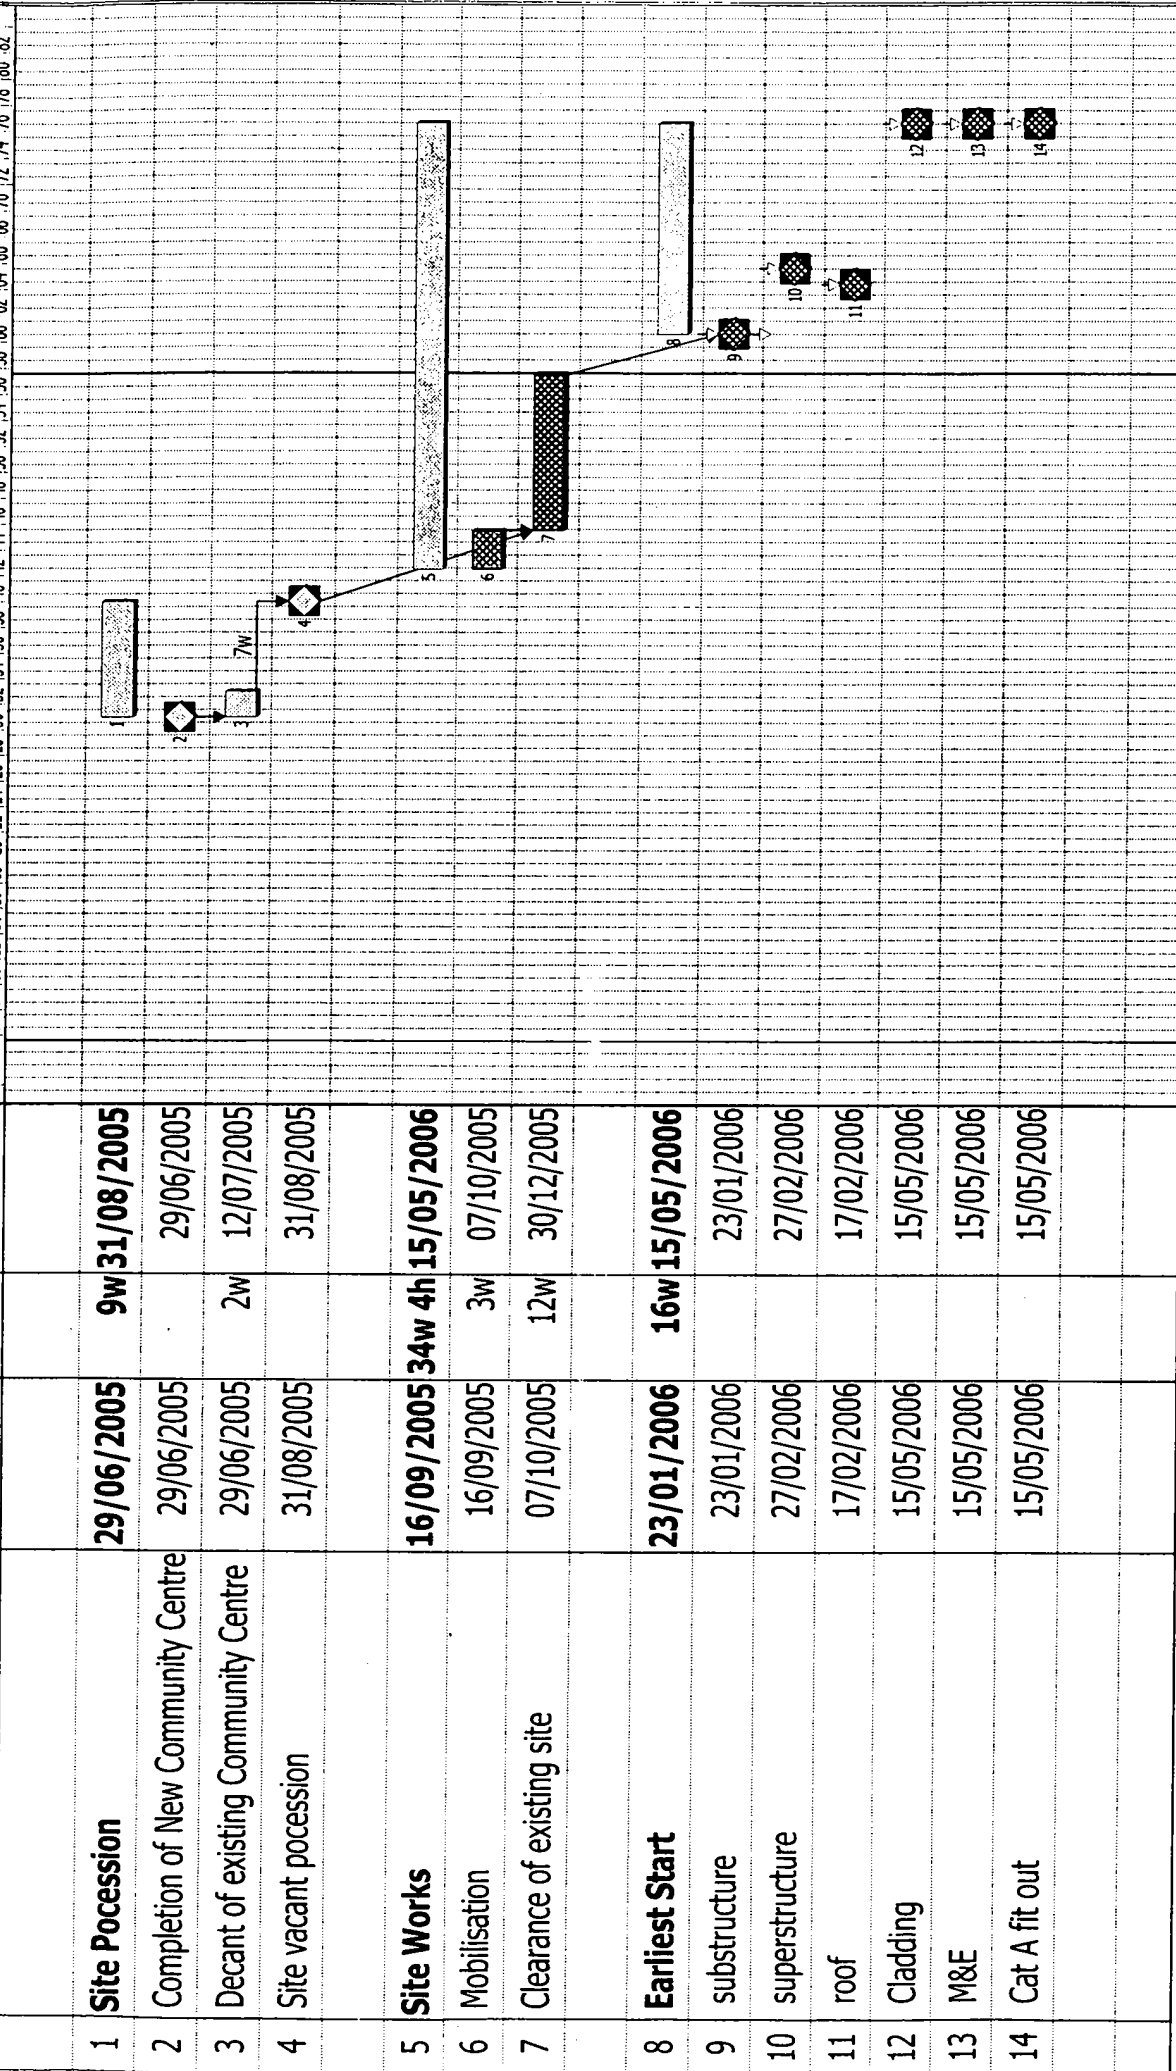

Line	Name	Start	Duration	End
1	Site Possession	29/06/2005	9w	31/08/2005
2	Completion of New Community Centre	29/06/2005		29/06/2005
3	Decant of existing Community Centre	29/06/2005	2w	12/07/2005
4	Site vacant possession	31/08/2005		31/08/2005
5	Site Works	16/09/2005	34w 4h	15/05/2006
6	Mobilisation	16/09/2005	3w	07/10/2005
7	Clearance of existing site	07/10/2005	12w	30/12/2005
8	Earliest Start	23/01/2006	16w	15/05/2006
9	substructure	23/01/2006		23/01/2006
10	superstructure	27/02/2006		27/02/2006
11	roof	17/02/2006		17/02/2006
12	Cladding	15/05/2006		15/05/2006
13	M&E	15/05/2006		15/05/2006
14	Cat A fit out	15/05/2006		15/05/2006

Project key



Procmt - Lead-in period



Site works - construction