


CORRIGAN + SOUNDY + KILAITI · CHARTERED ARCHITECTS
 54 HIGH STREET ETON WINDSOR BERKSHIRE SL4 6BL TEL: (01753) 840519 FAX: (01753) 868227

ANNANDALE · WENTWORTH	1:20	08.03	JT
SOUTH GATES	950/GA/2		

DO NOT SCALE THIS DRAWING TO BE READ IN CONJUNCTION WITH ALL OTHER RELEVANT ARCHITECTS DRAWINGS & SPECIFICATIONS ANY DISCREPANCIES TO BE BROUGHT TO THE ATTENTION OF THE ARCHITECT

EXTENT OF NORTH GATE

03 / 0967

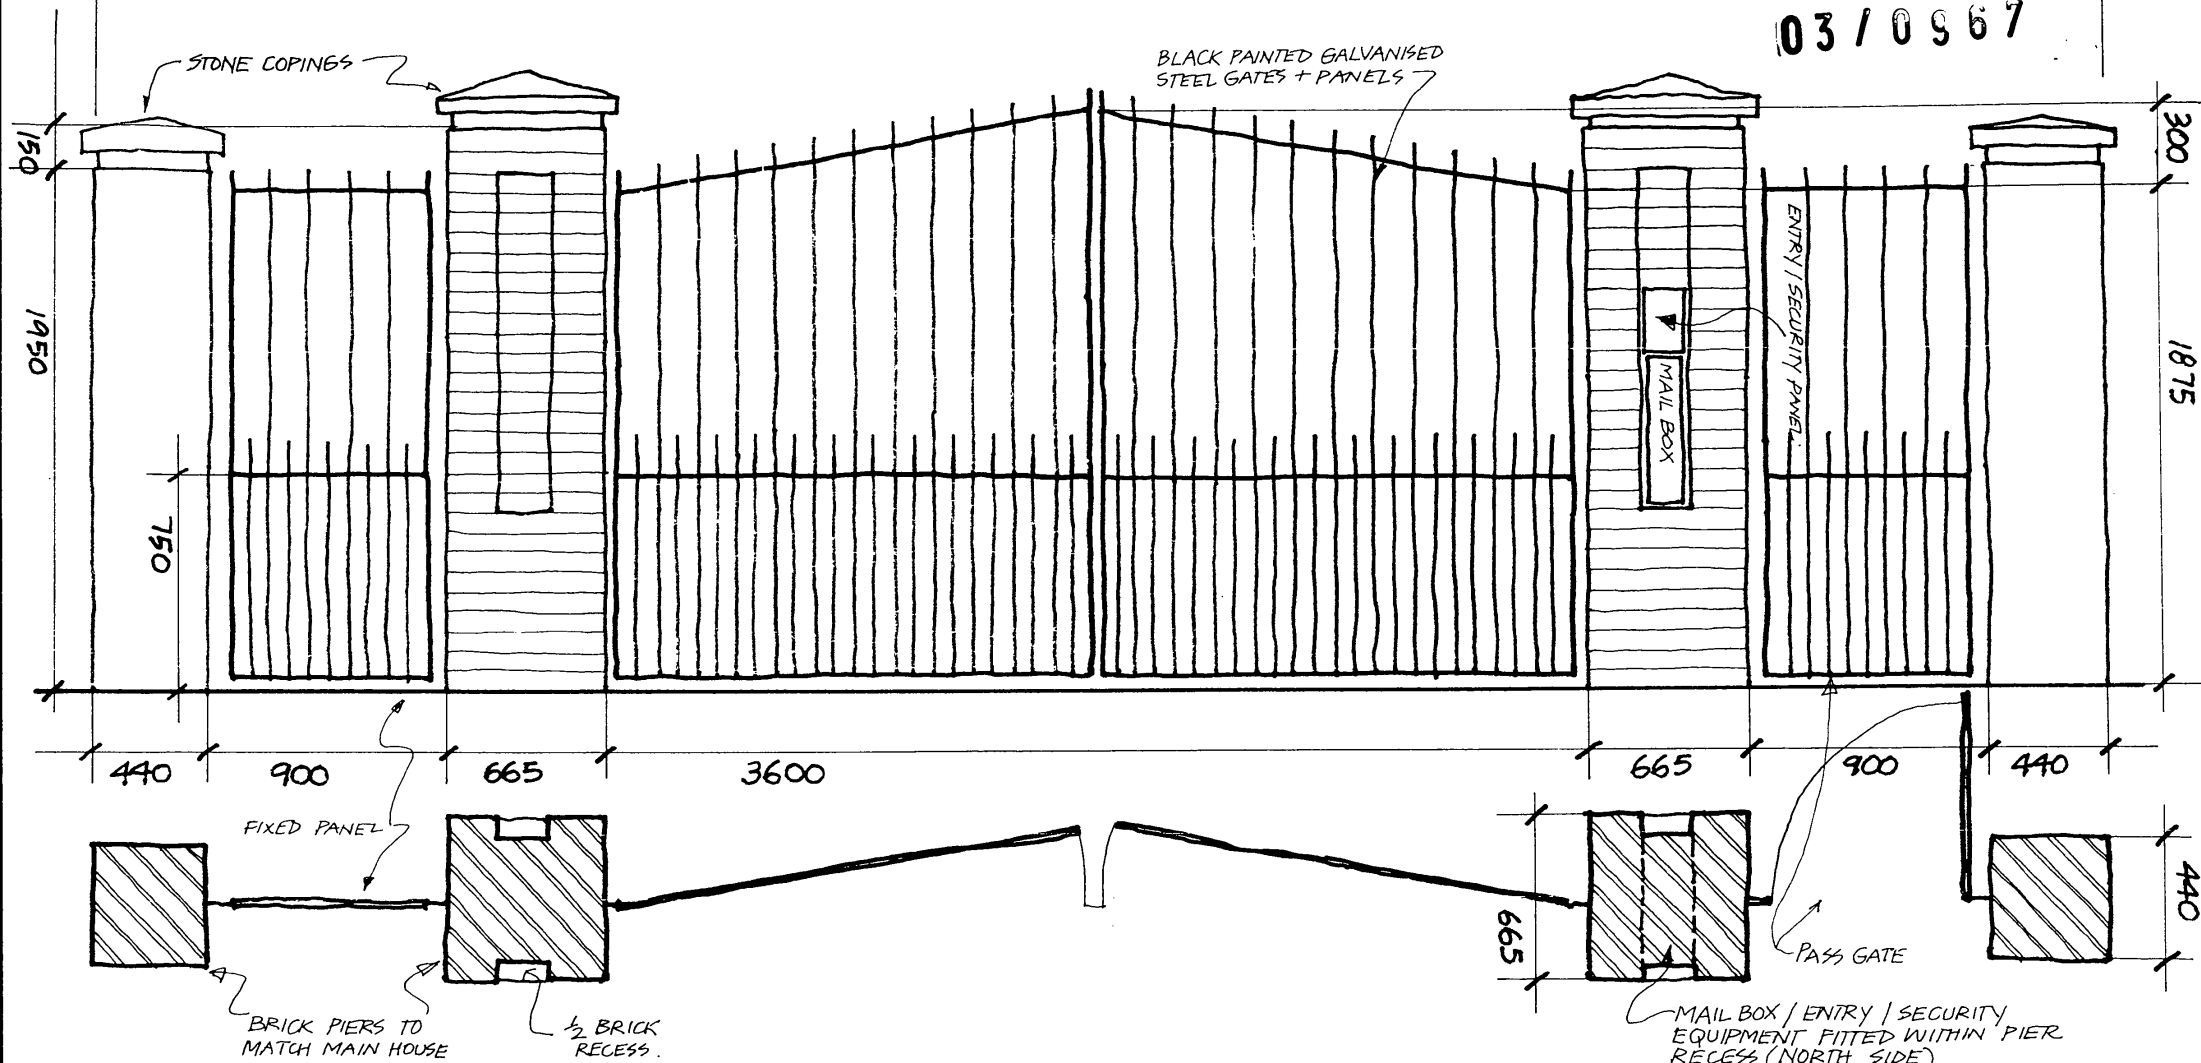

CORRIGAN + SOUNDY + KILAITITI · CHARTERED ARCHITECTS
 54 HIGH STREET ETON WINDSOR BERKSHIRE SL4 6BL TEL: (01753) 840519 FAX: (01753) 868227

ANNANDALE · WENTWORTH	1.20	07.03	
NORTH GATES	950/GA/1 A		

DO NOT SCALE THIS DRAWING TO BE READ IN CONJUNCTION WITH ALL OTHER RELEVANT ARCHITECTS DRAWINGS & SPECIFICATIONS AND DISCREPANCIES TO BE BROUGHT TO THE ATTENTION OF THE ARCHITECT