



PROPOSED EXTENSION AT MONTFLEURY, CHRISTCHURCH RD., V.W.

FRONT

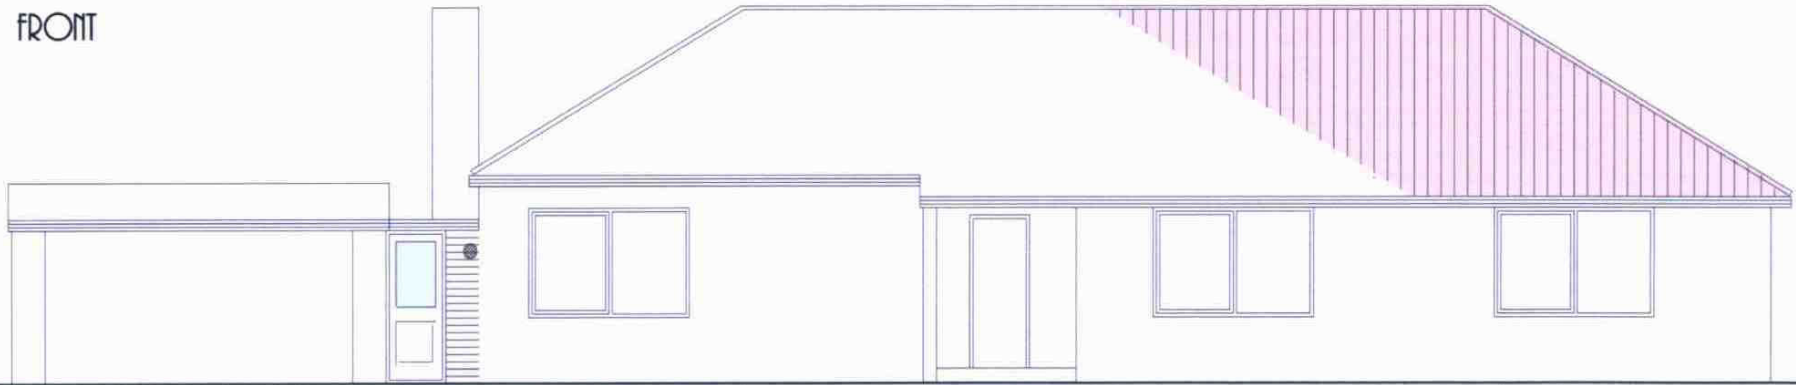

REAR

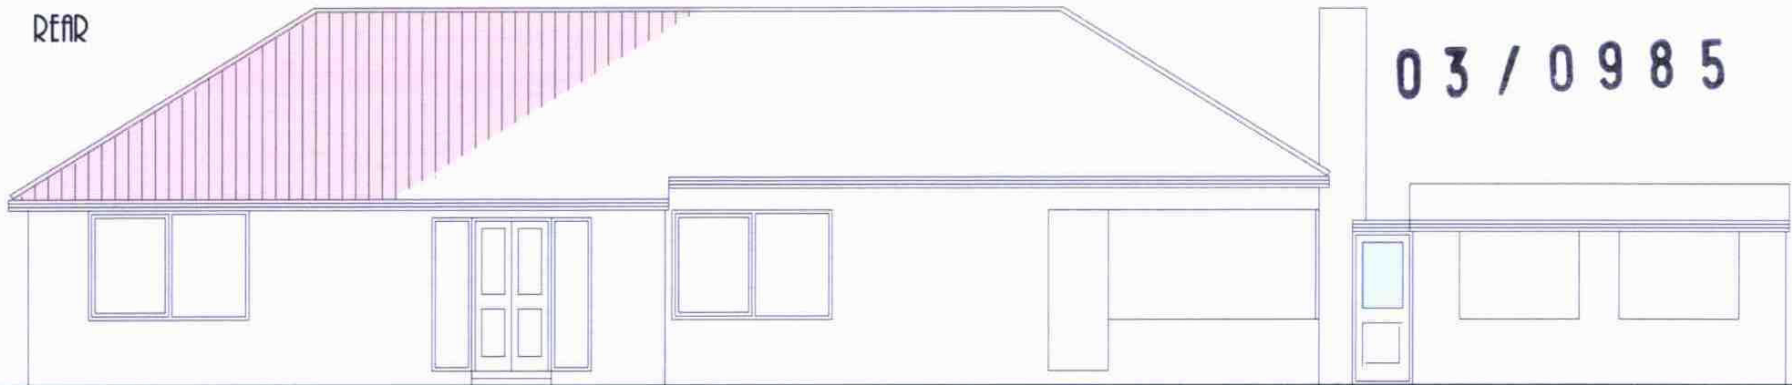

03 / 0985

Title PROPOSED ELEVATIONS

Scale 1:100

Date AUG 2003

Rev.