



FRONT

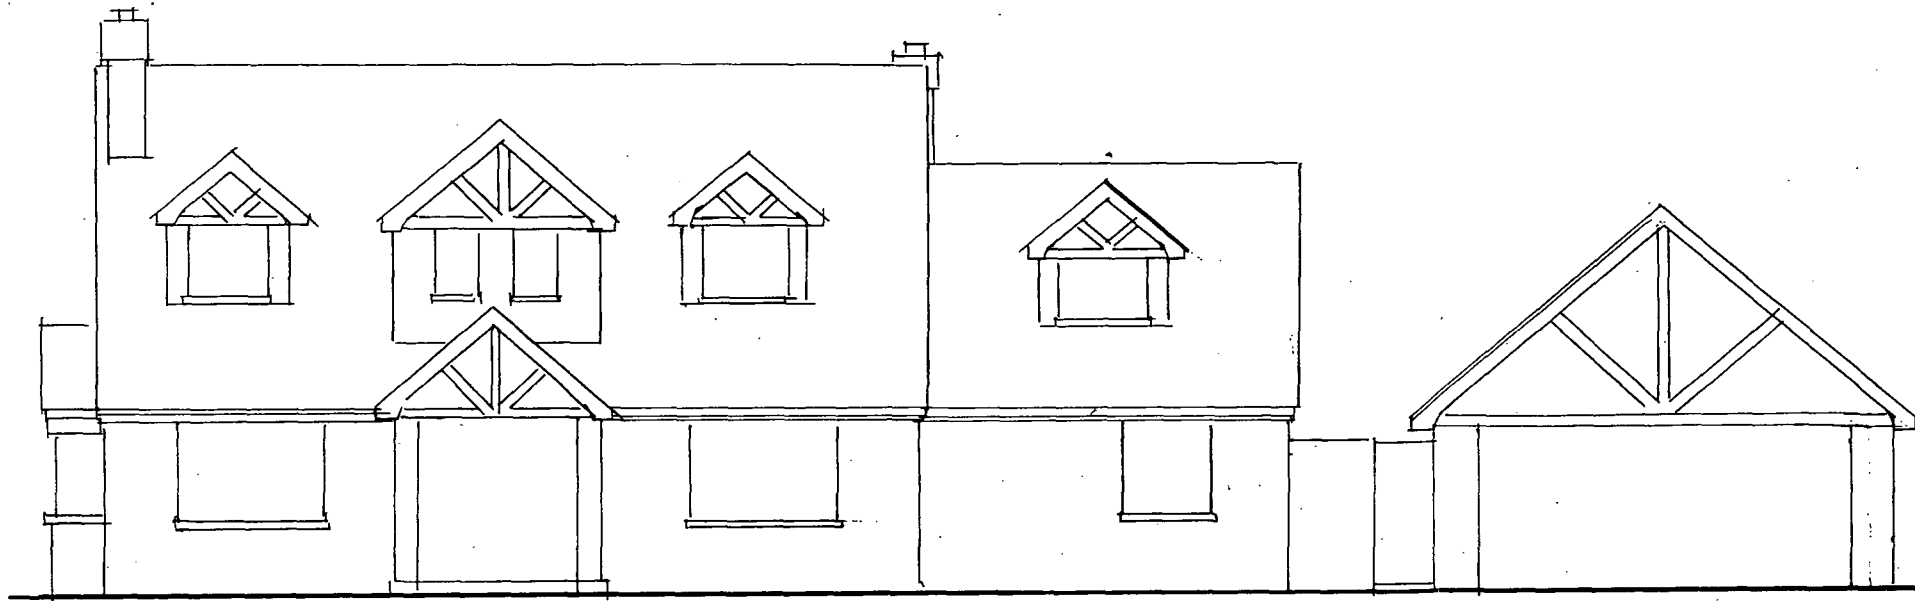

EXTG

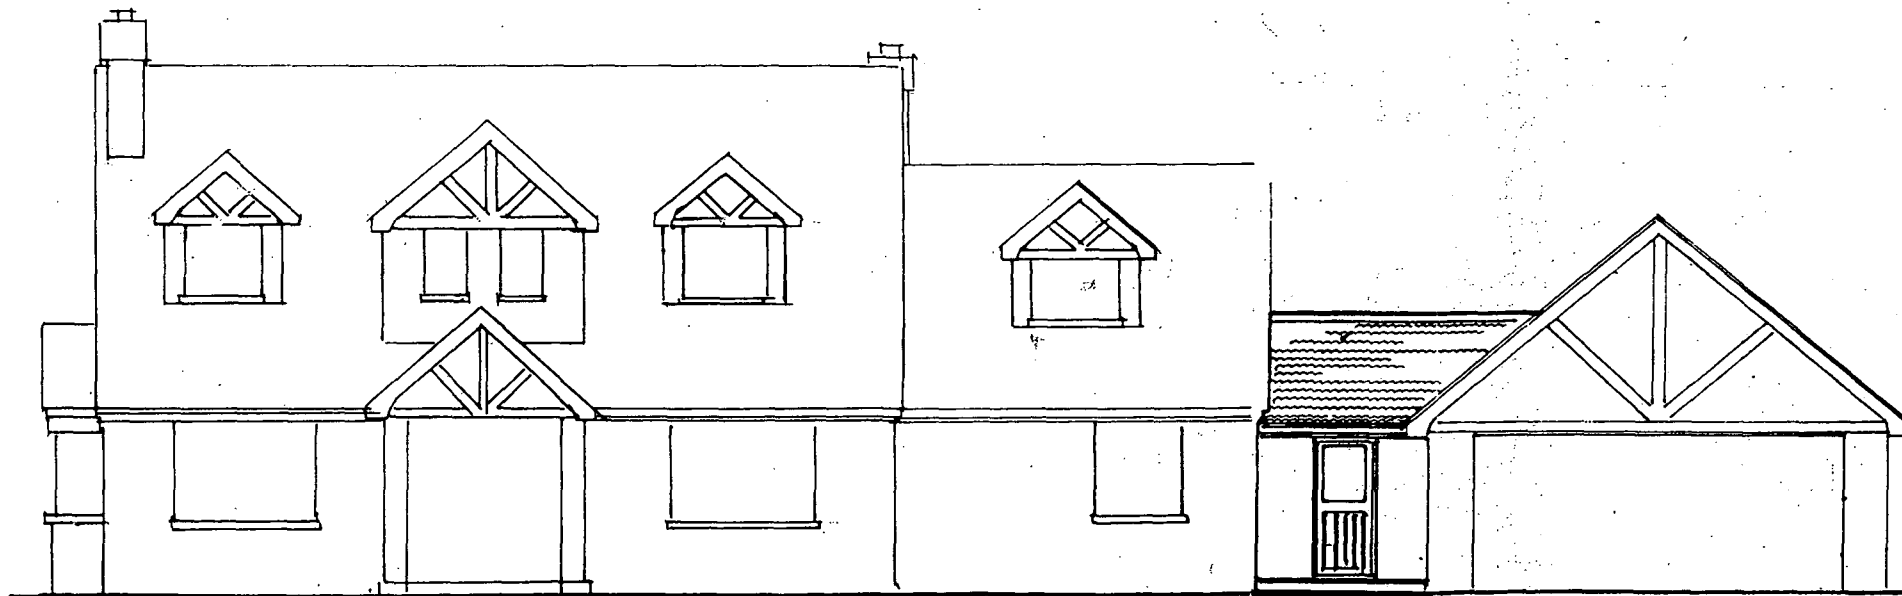


NEW


Valid 12 JAN 2009

09/0030


No.	Revision	Date	By	ckd
Client				
Address CORAL OAK END WAY WOODHAM				
Title ALTERATIONS ELEVATIONS				
Drawn <i>idwnt</i>	Date <i>29/10/08</i>	Scale <i>1/100</i>		
DRAWING No CP10083		REVISION		

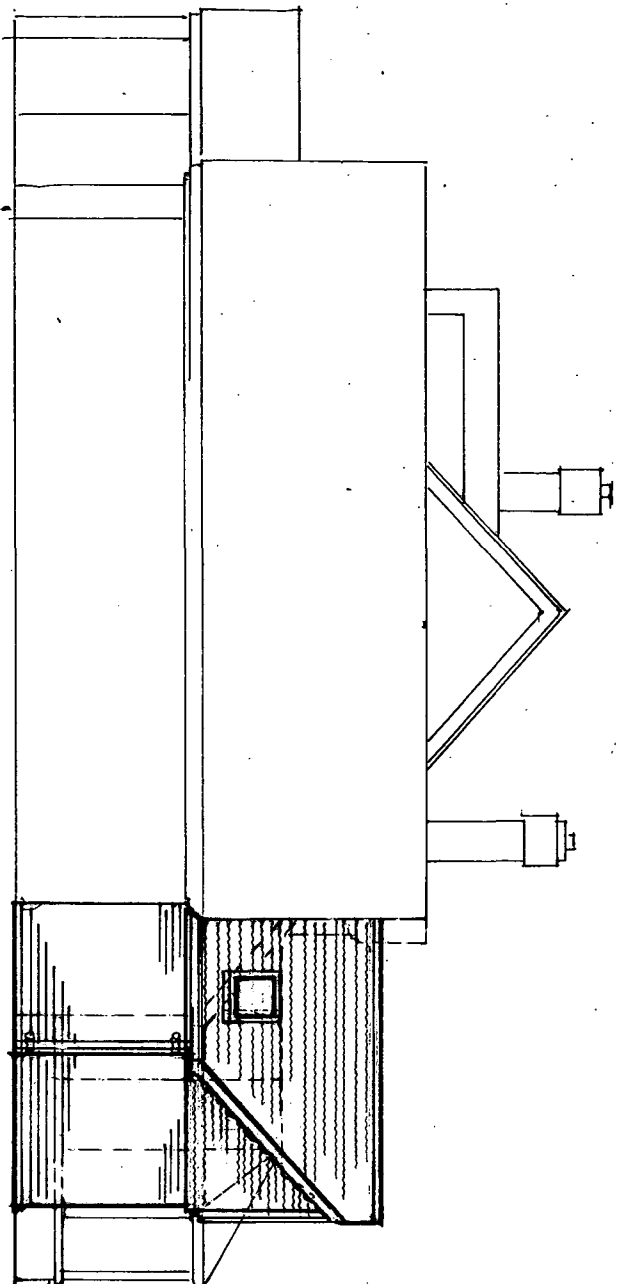

SIDE

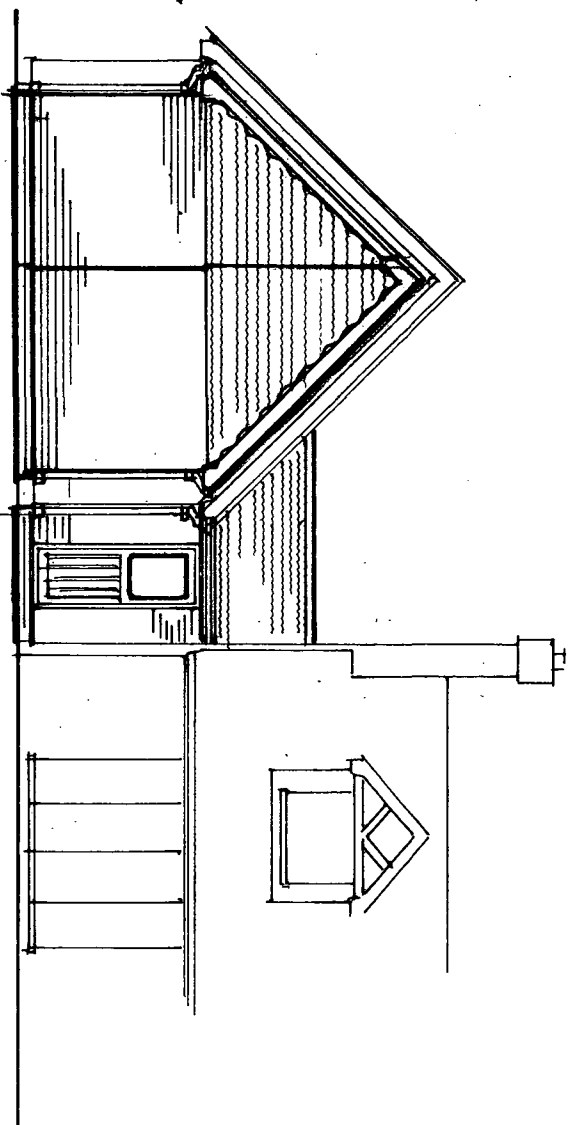

REAR

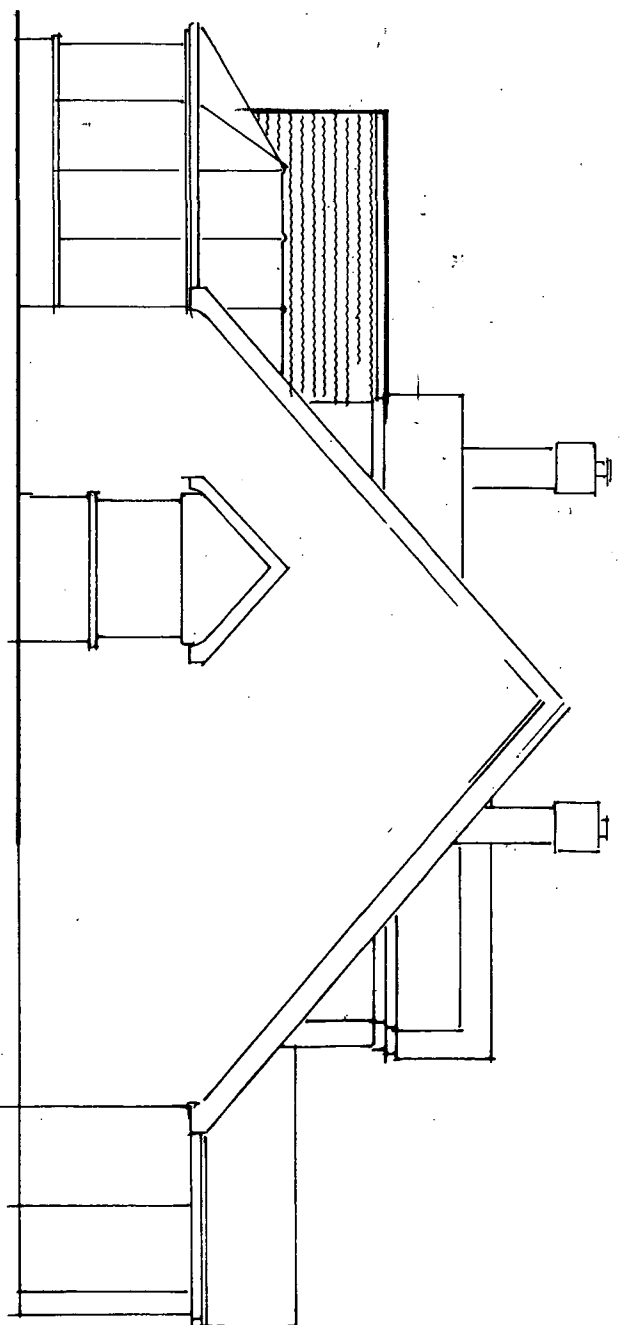

SIDE

Valid 12 JAN 2009  
 No 09/0030

1				
No	Revision	Date	By	ckd
Client				
Address CORAL OAK END WAY WOODHAM				
Title ALTERATIONS ELEVATIONS				
Drawn <i>Adwst</i>	Date 29/10/08	Scale 1/100		
DRAWING NO CP10082		REVISION		