




STREET SCENE

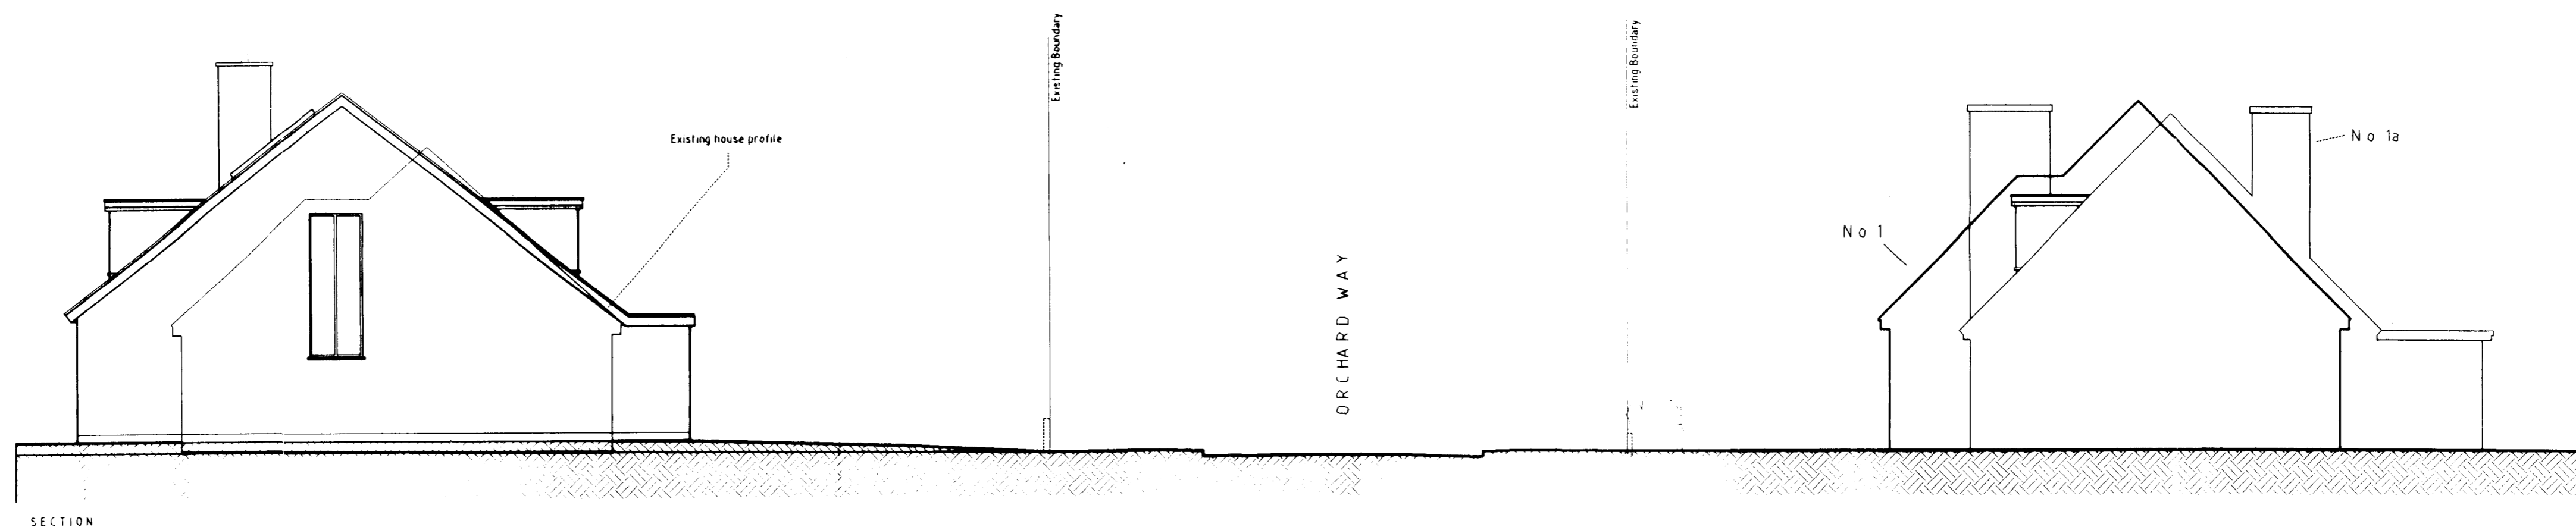

SECTION

Date	SPRINGWHEEL		ARCHITECTURAL CIVIL AND STRUCTURAL CONSULTANTS
	ASSOCIATES		The Old Station Masters House, Station Road, Cobham, Surrey, KT11 3BW Tel: 01932 866622 Fax: 01932 860330 e-mail: springwheel@btinternet.co.uk
Client	D. HUSKINSON		
	PROJECT		
Drawings	4, ORCHARD WAY, ADDLESTONE, SURREY. KT15 1NP		
	DRAWING TITLE		
Scale	PROPOSED STREET SCENE & SECTION		Drawn KCR Scale 1:100
			Date JULY 2007
No.	DRAWING No.		REV.
	06082/03		—