

ALL DIMENSIONS TO BE CHECKED ON SITE PRIOR TO COMMENCEMENT. NO STRUCTURAL CHANGES TO BE MADE WITHOUT AUTHORITY.

Valid 04 SEP 2007



No 07/0975

RE USE EXTG DOOR AND SIDE LIGHT. GLAZING TO BE 4:16:4 LOW E WITH MIN U 1.8. CHANGE IF REQUIRED

RE POSITION STORM GULLY

EXISTING STRUCTURAL OPENING REMAINS INTACT

NEW 110 UPVC DRAIN TAKEN TO EXTG STACK WITH RODDING EYE

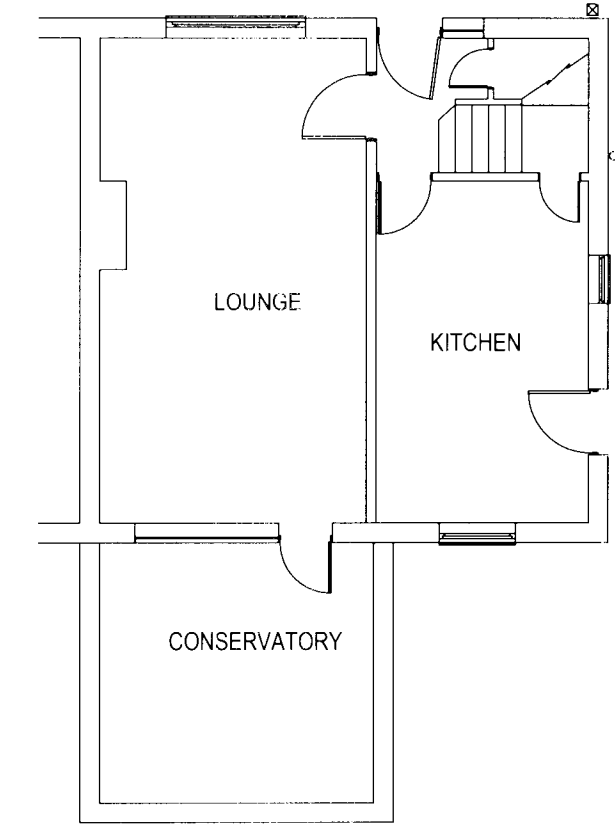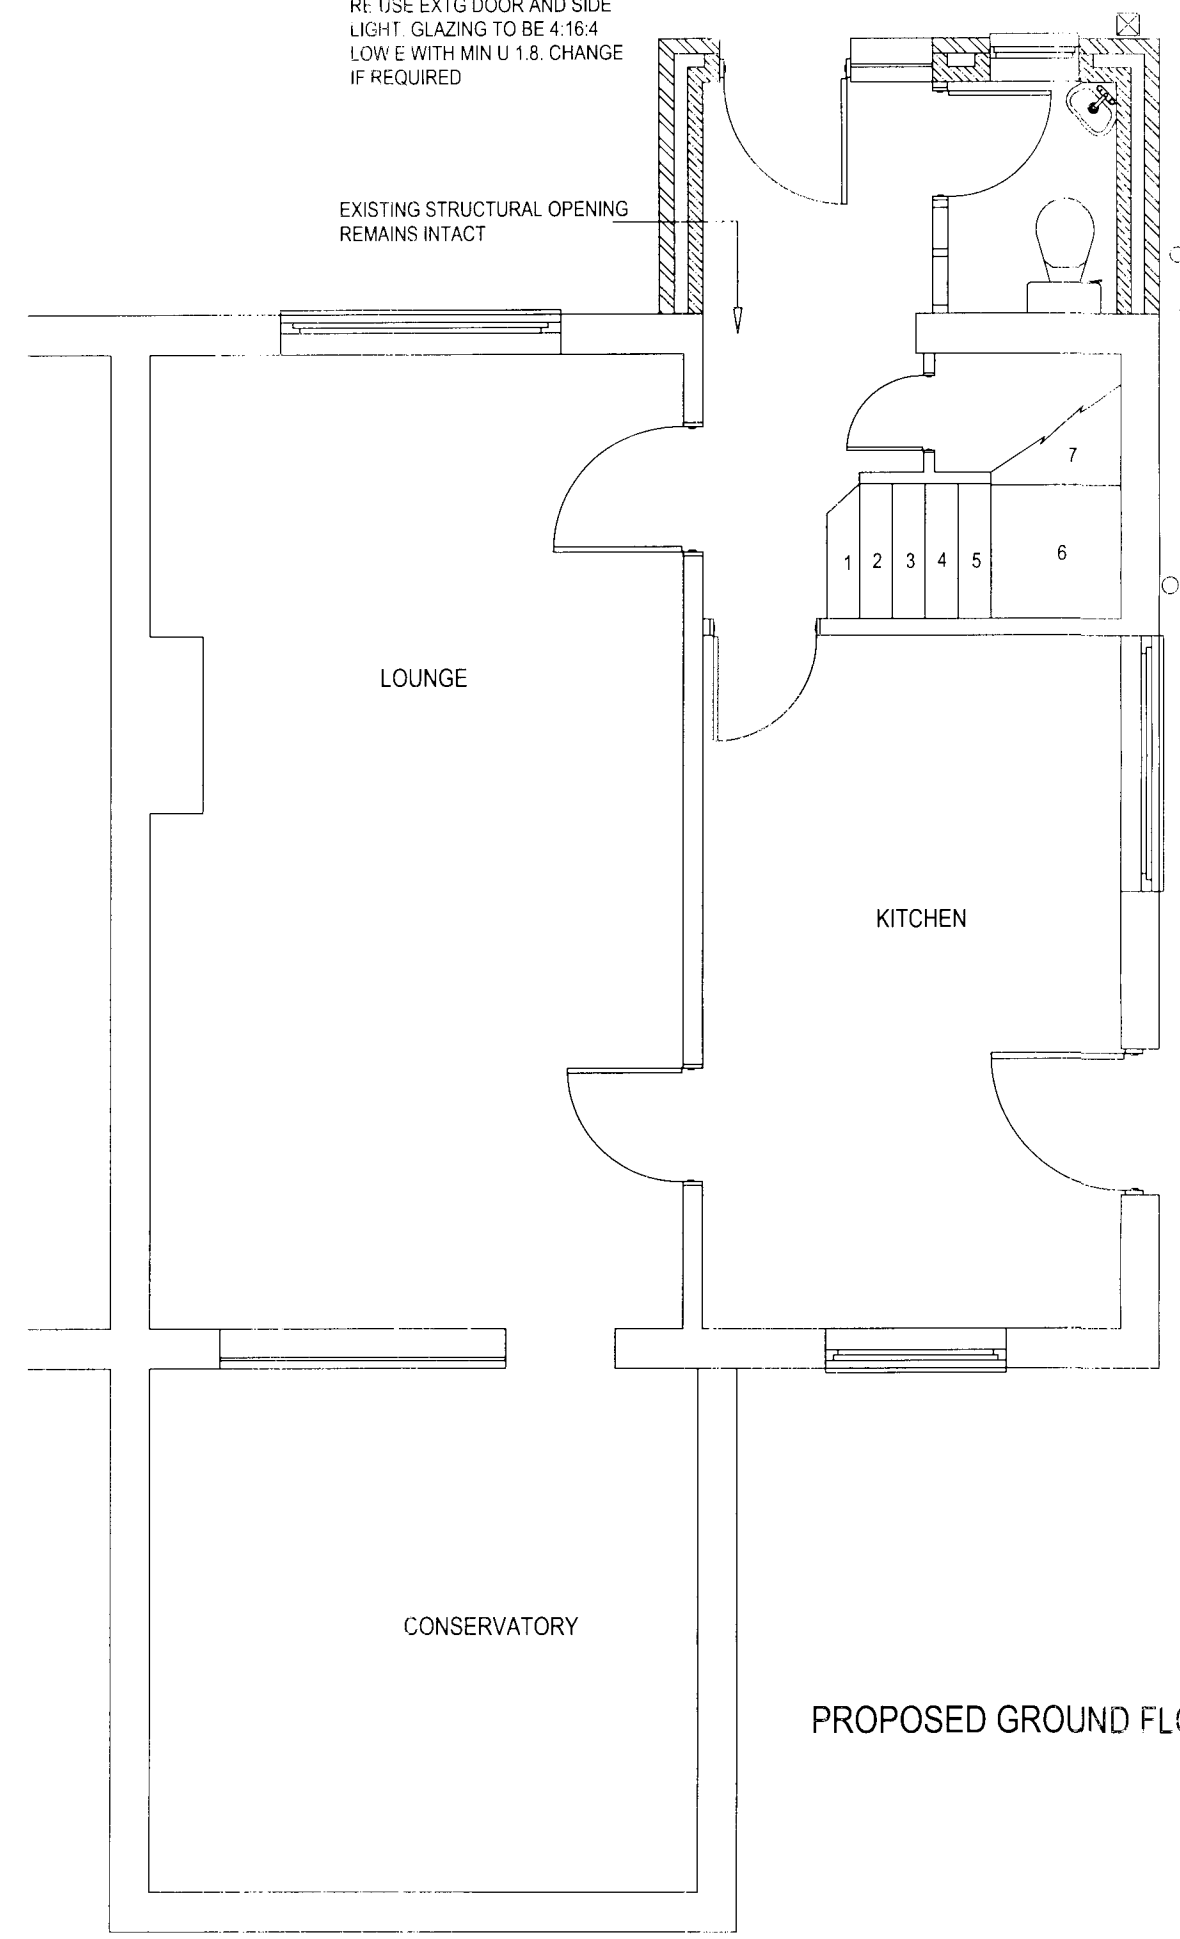

EXISTING GROUND FLOOR (1:100)

WINDOWS & VENTILATION:
 ALL NEW WINDOWS TO BE DOUBLE GLAZED (4:16:4 MINIMUM) USING LOW E GLAZING WITH SILL HEIGHT SET 800mm MINIMUM ABOVE FLOOR LEVEL. HABITABLE ROOMS TO BE PROVIDED WITH RAPID VENTILATION 1/20th OF ROOM AREA AND 8000mm² BACKGROUND VENTILATION. WC TO HAVE BACKGROUND VENTILATION OF 4000mm² AND FITTED WITH A MECHANICAL EXTRACTOR TO ACHIEVE 15 L/S EXTRACTION.

CONSERVATORY

PROPOSED GROUND FLOOR

PROJECT:
 GROUND FLOOR PORCH WITH CLOAKROOM

CLIENT:
 MR P SUMBLER
 36 BROOMFIELD ROAD
 NEW HAW
 ADDLESTONE
 KT15 3BN