


ALL DIMENSIONS TO BE CHECKED ON SITE PRIOR TO COMMENCEMENT. NO STRUCTURAL CHANGES TO BE MADE WITHOUT AUTHORITY.

Valid 08 SEP 2007
No 07/0975

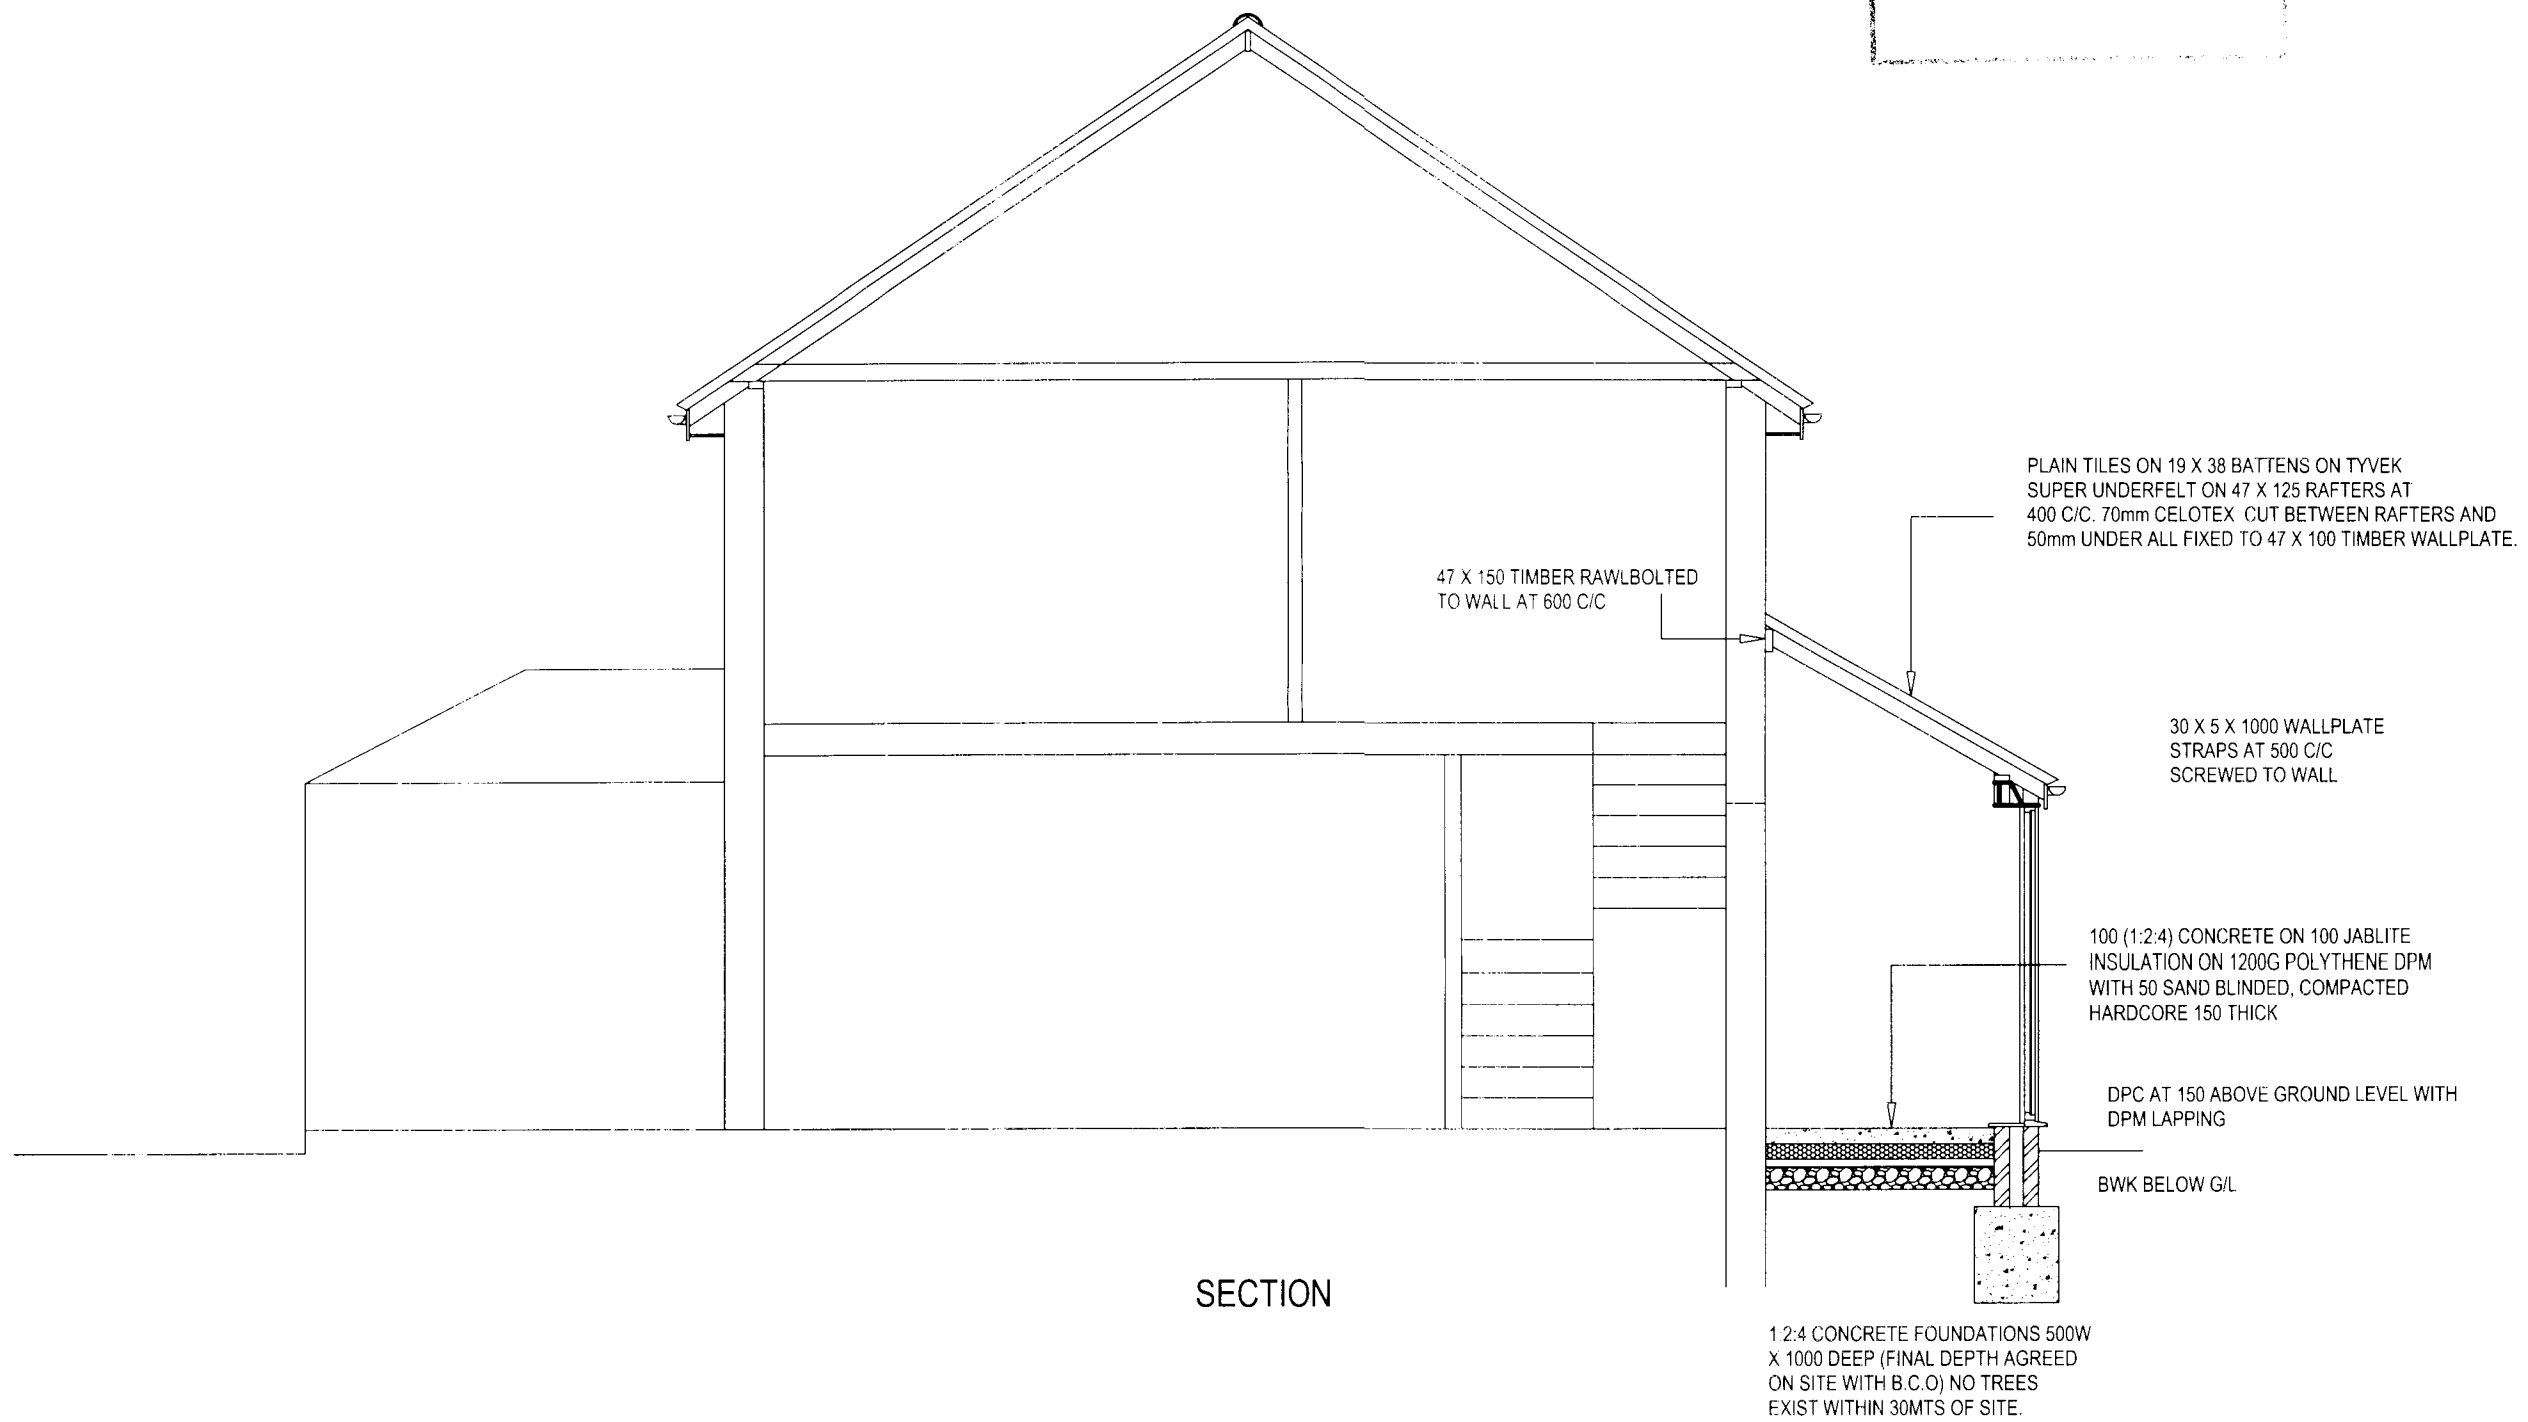

SECTION

PROJECT:
GROUND FLOOR PORCH
WITH CLOAKROOM

CLIENT:
MR P SUMBLER
36 BROOMFIELD ROAD
NEW HAW
ADDLESTONE
KT15 3BN

REV.	DRAWING No 1172	DATE AUG 2007	SCALE 1:50 1:100	SHEET No 2 OF 4	DRAWN CMM TEL 01283 845270
------	--------------------	------------------	---------------------	--------------------	----------------------------