


ALL DIMENSIONS TO BE CHECKED ON SITE PRIOR TO COMMENCEMENT. NO STRUCTURAL CHANGES TO BE MADE WITHOUT AUTHORITY.

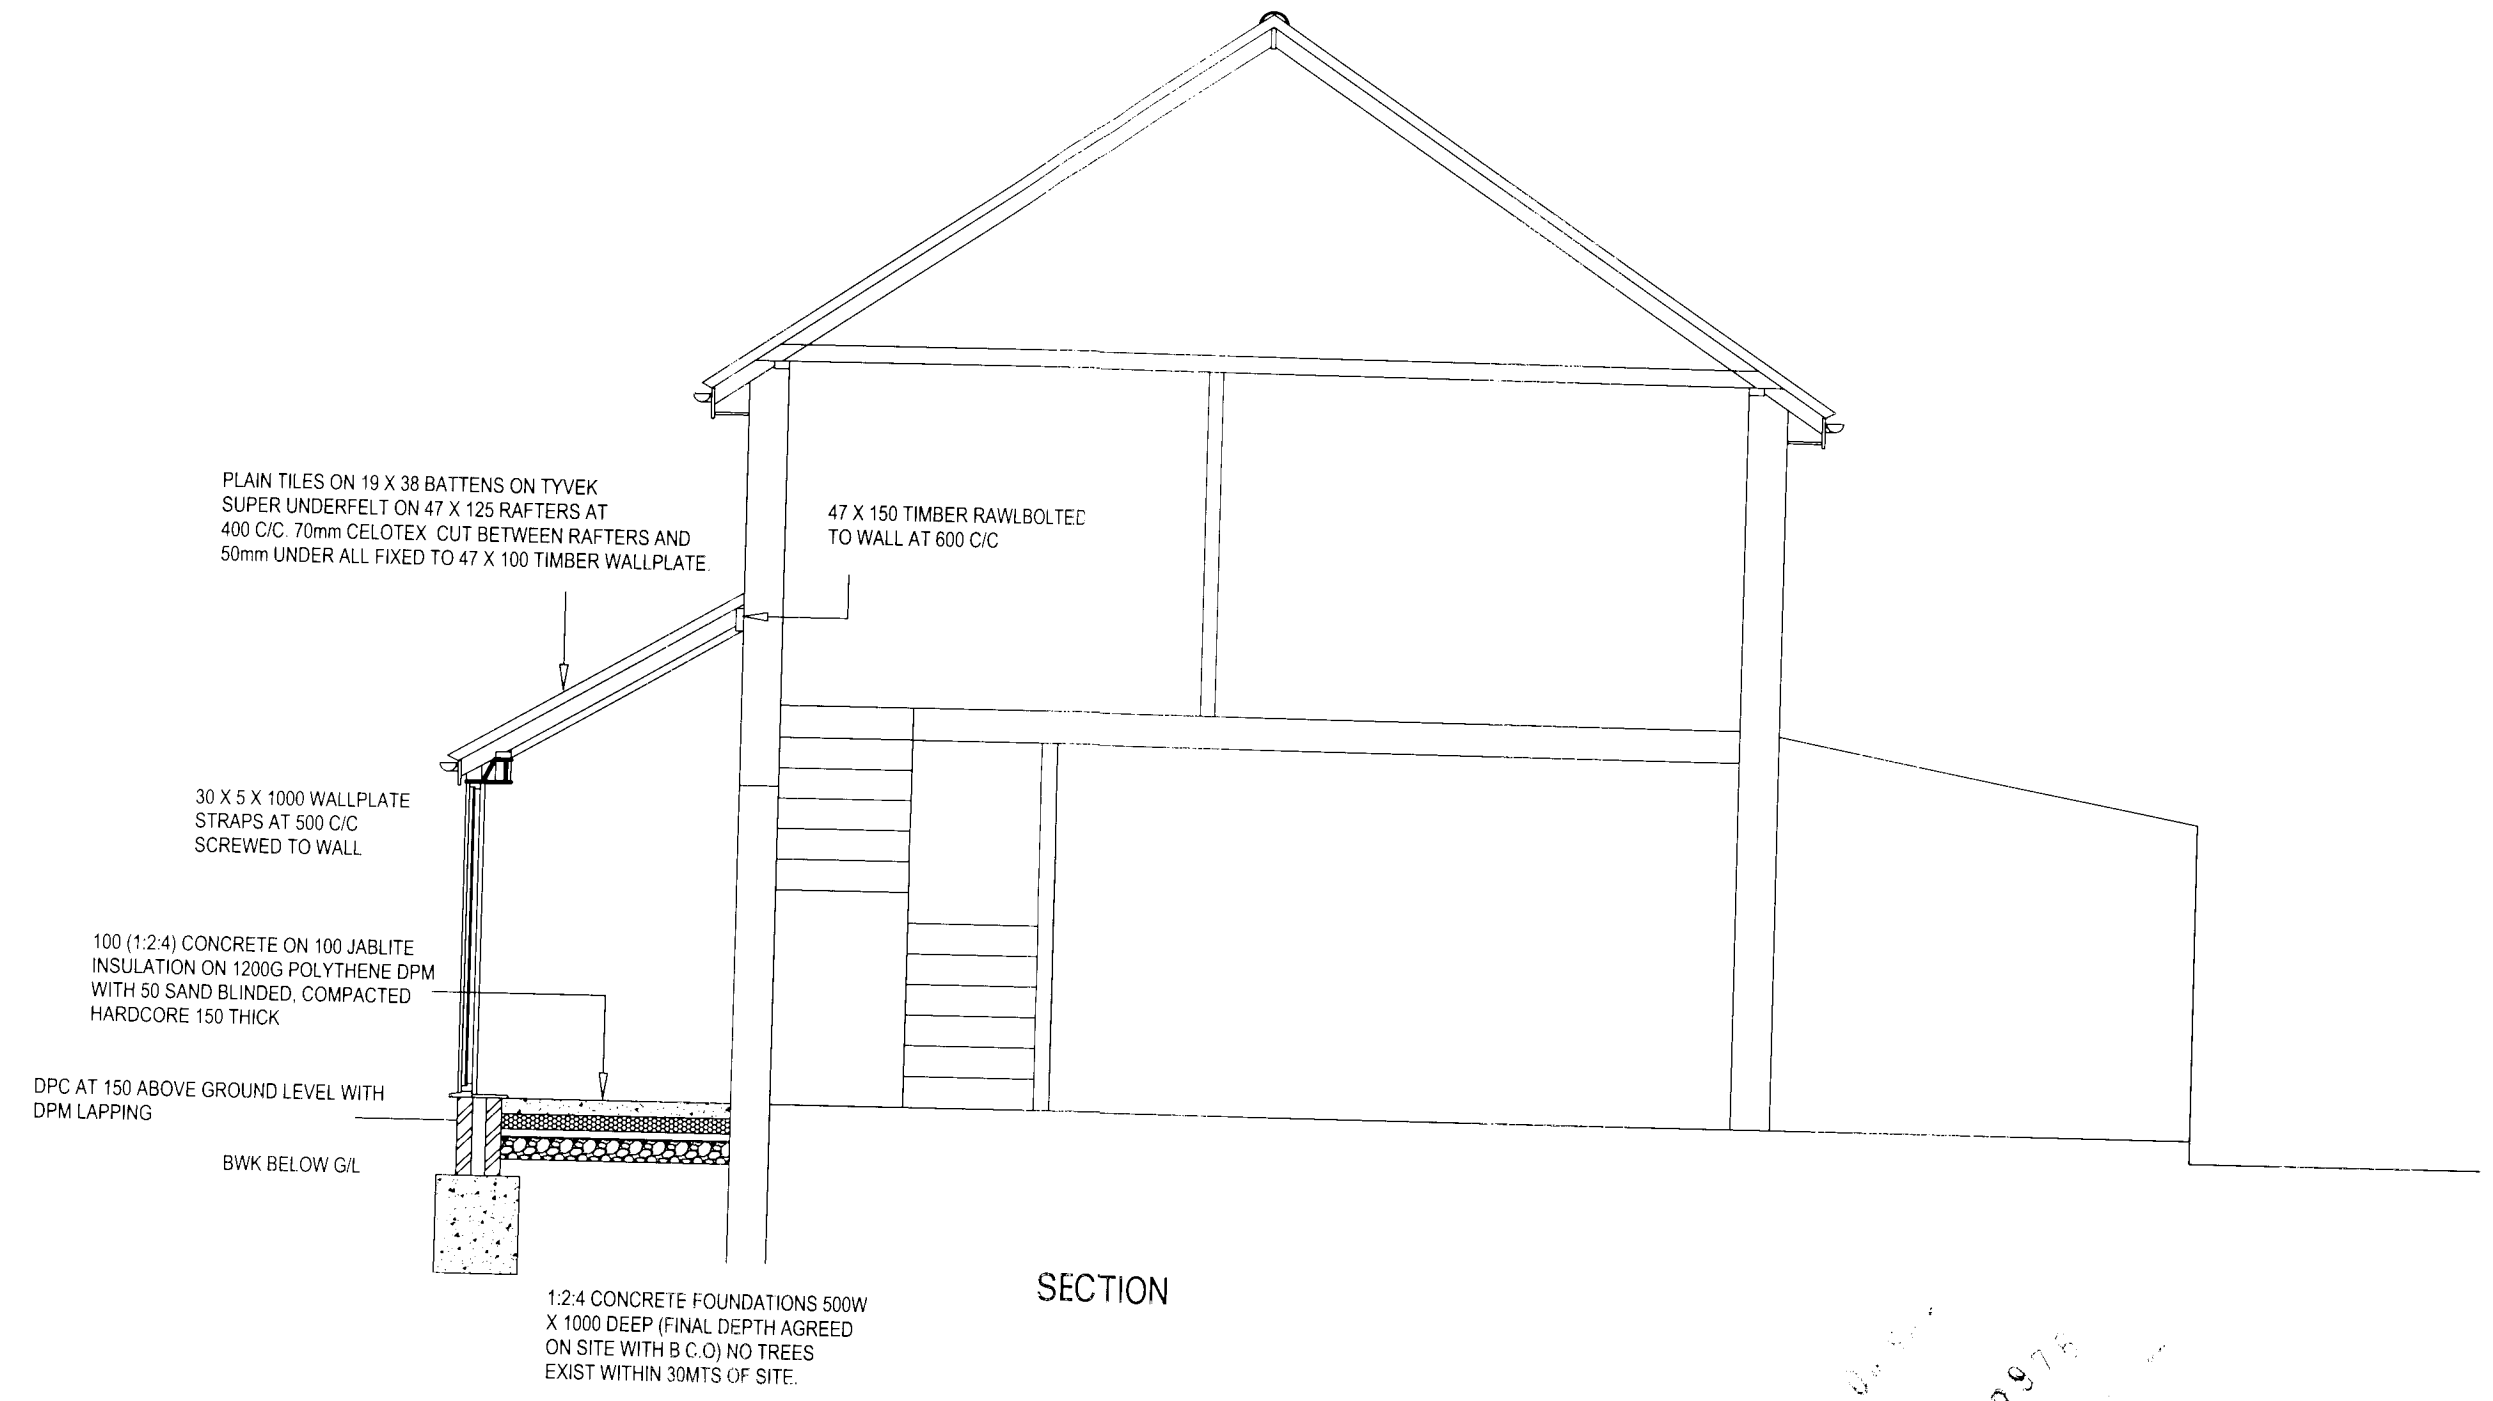

07/09/07

PROJECT:  
GROUND FLOOR PORCH  
WITH CLOAKROOM

CLIENT:  
MR AND MRS EDMONDSTON  
34 BROOMFIELD ROAD  
NEW HAW  
ADDLESTONE  
KT15 3BN

RFV

DRAWING No  
1172

DATE  
AUG 2007

SCALE  
1:50 1:100

SHEET No  
2 OF 4

DRAWN CMM TEL 01283 845270