



ALL DIMENSIONS TO BE CHECKED ON SITE PRIOR TO COMMENCEMENT. NO STRUCTURAL CHANGES TO BE MADE WITHOUT AUTHORITY.

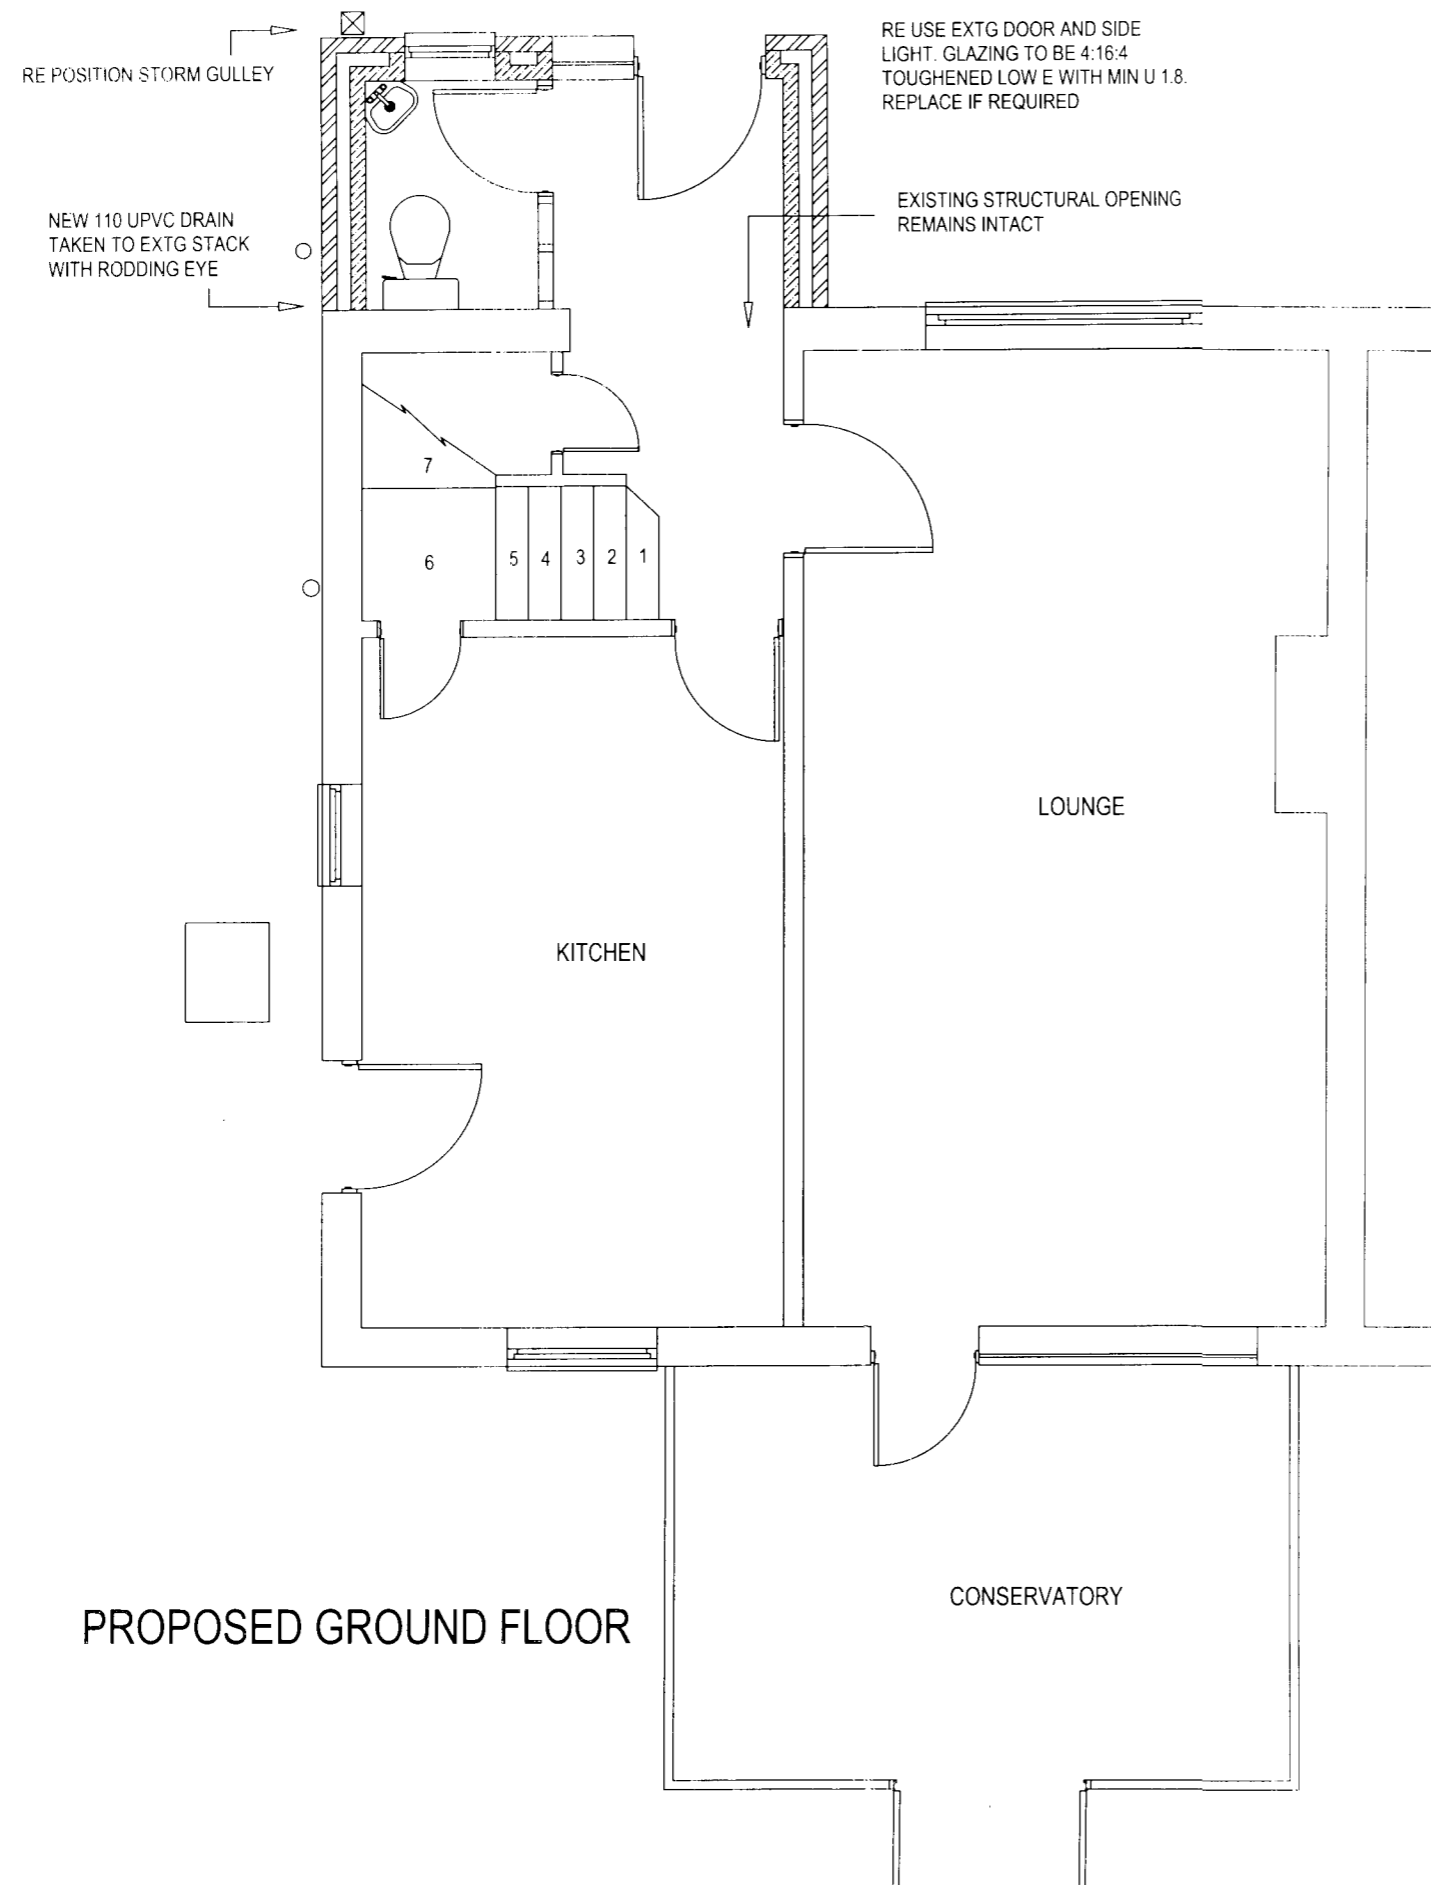

WINDOWS & VENTILATION:

ALL NEW WINDOWS TO BE DOUBLE GLAZED (4:16:4 MINIMUM) USING LOW E GLAZING WITH SILL HEIGHT SET 800mm MINIMUM ABOVE FLOOR LEVEL. HABITABLE ROOMS TO BE PROVIDED WITH RAPID VENTILATION 1/20th OF ROOM AREA AND 8000mm² BACKGROUND VENTILATION. WC TO HAVE BACKGROUND VENTILATION OF 4000mm² AND FITTED WITH A MECHANICAL EXTRACTOR TO ACHIEVE 15 L/S EXTRACTION.

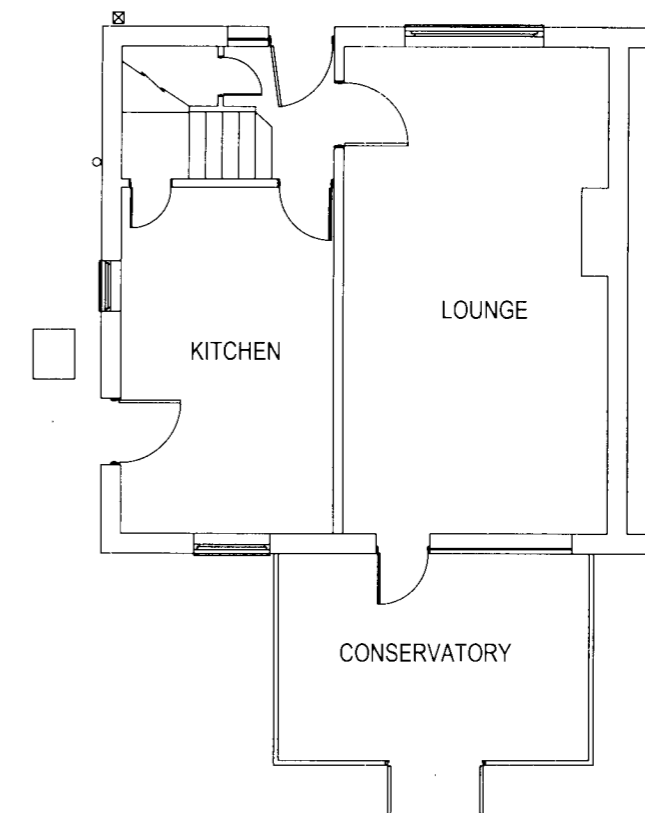

EXISTING GROUND FLOOR (1:100)

Valid 04 SEP 2007
No 0719570

PROPOSED GROUND FLOOR

PROJECT:
GROUND FLOOR PORCH
WITH CLOAKROOM

CLIENT:
MR AND MRS EDMONDSTON
34 BROOMFIELD ROAD
NEW HAW
ADDLESTONE
KT15 3BN

REV.	DRAWING No 1172	DATE AUG 2007	SCALE 1:50 1:100	SHEET No 1 OF 4	DRAWN CMM TEL 01283 845270
------	--------------------	------------------	---------------------	--------------------	----------------------------