


NOTES
 All dimensions must be checked on site and not scaled from this drawing.
 THE PLACEMENT OF PROPOSED RAIS ARE FOR THE PURPOSE OF LOCAL AUTHORITY REQUIREMENT/AMOUNT AND ACCORDINGLY LOCAL AUTHORITY MAY REQUEST ALTERATIONS TO THE PROPOSED RAIS TO BE PLACED TO AVOID OR REDUCE CONSTRUCTION AS SITE. NO SUBSTITUTION ON SITE DURING CONSTRUCTION. THIS DRAWING IS NOT TO BE SCALED. THE CONTRACTOR SHALL BE RESPONSIBLE FOR ALL LEVELS & DIMENSIONS FROM SITE & VERIFY THESE SHOW UPON THE DRAWING AND DISCUSS PRIOR TO BE BEGAIN TO THE ATTENTION OF DS DESIGNS.

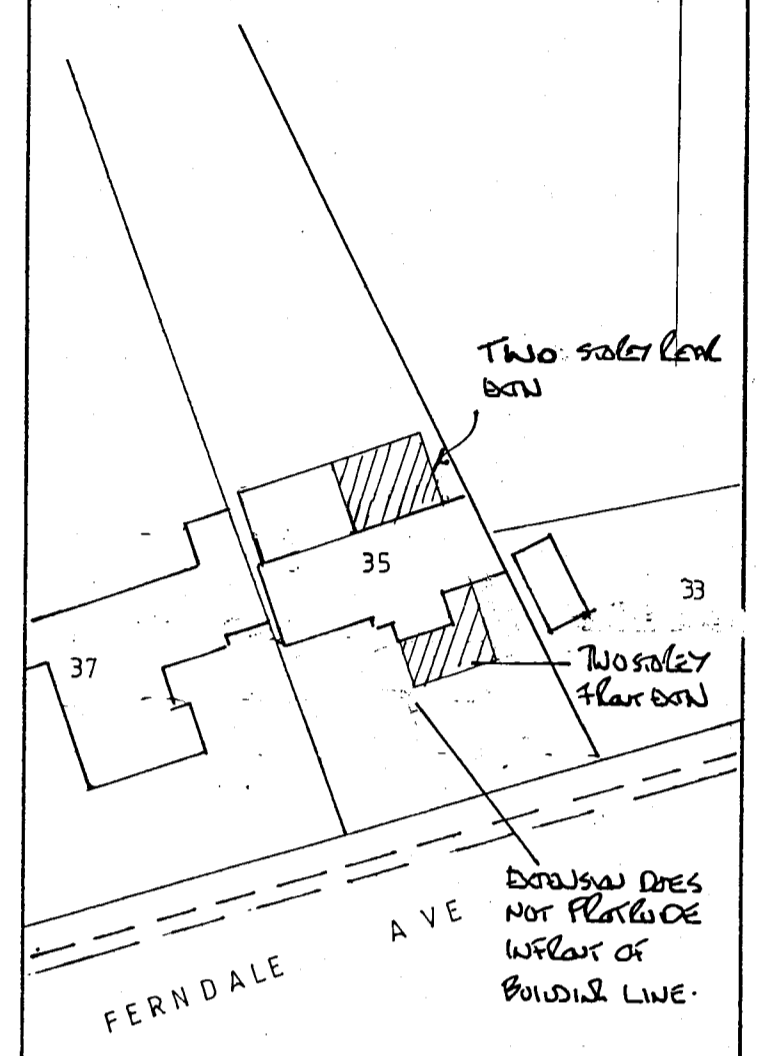

SITE BLOCK PLAN
 SCALE 1:500

C	NOV 08	AMENDED TO RAISES
B	SEP 08	AMENDED TO RAISES/CLIMB LEG
A	AUG 08	AMENDED TO SHOW H/W & LANDSCAPE
	Date	Revisions

© copyright
 D S DESIGNS
 5 ROEBUCK CLOSE
 ASHTEAD
 SURREY
 KT 21 2DN
 TELEPHONE 01372 274023


Client
 MR. MRS STEVENS

Job Title
 EXTENSIONS
 35 FERNDAL AVE
 CHERTSEY


Drawing Title
 PLAN
 ELEVATIONS

Scale 1:50
 Date DEC 07 Drawn by D.S.

Drg No. 07/1235 Rev. C

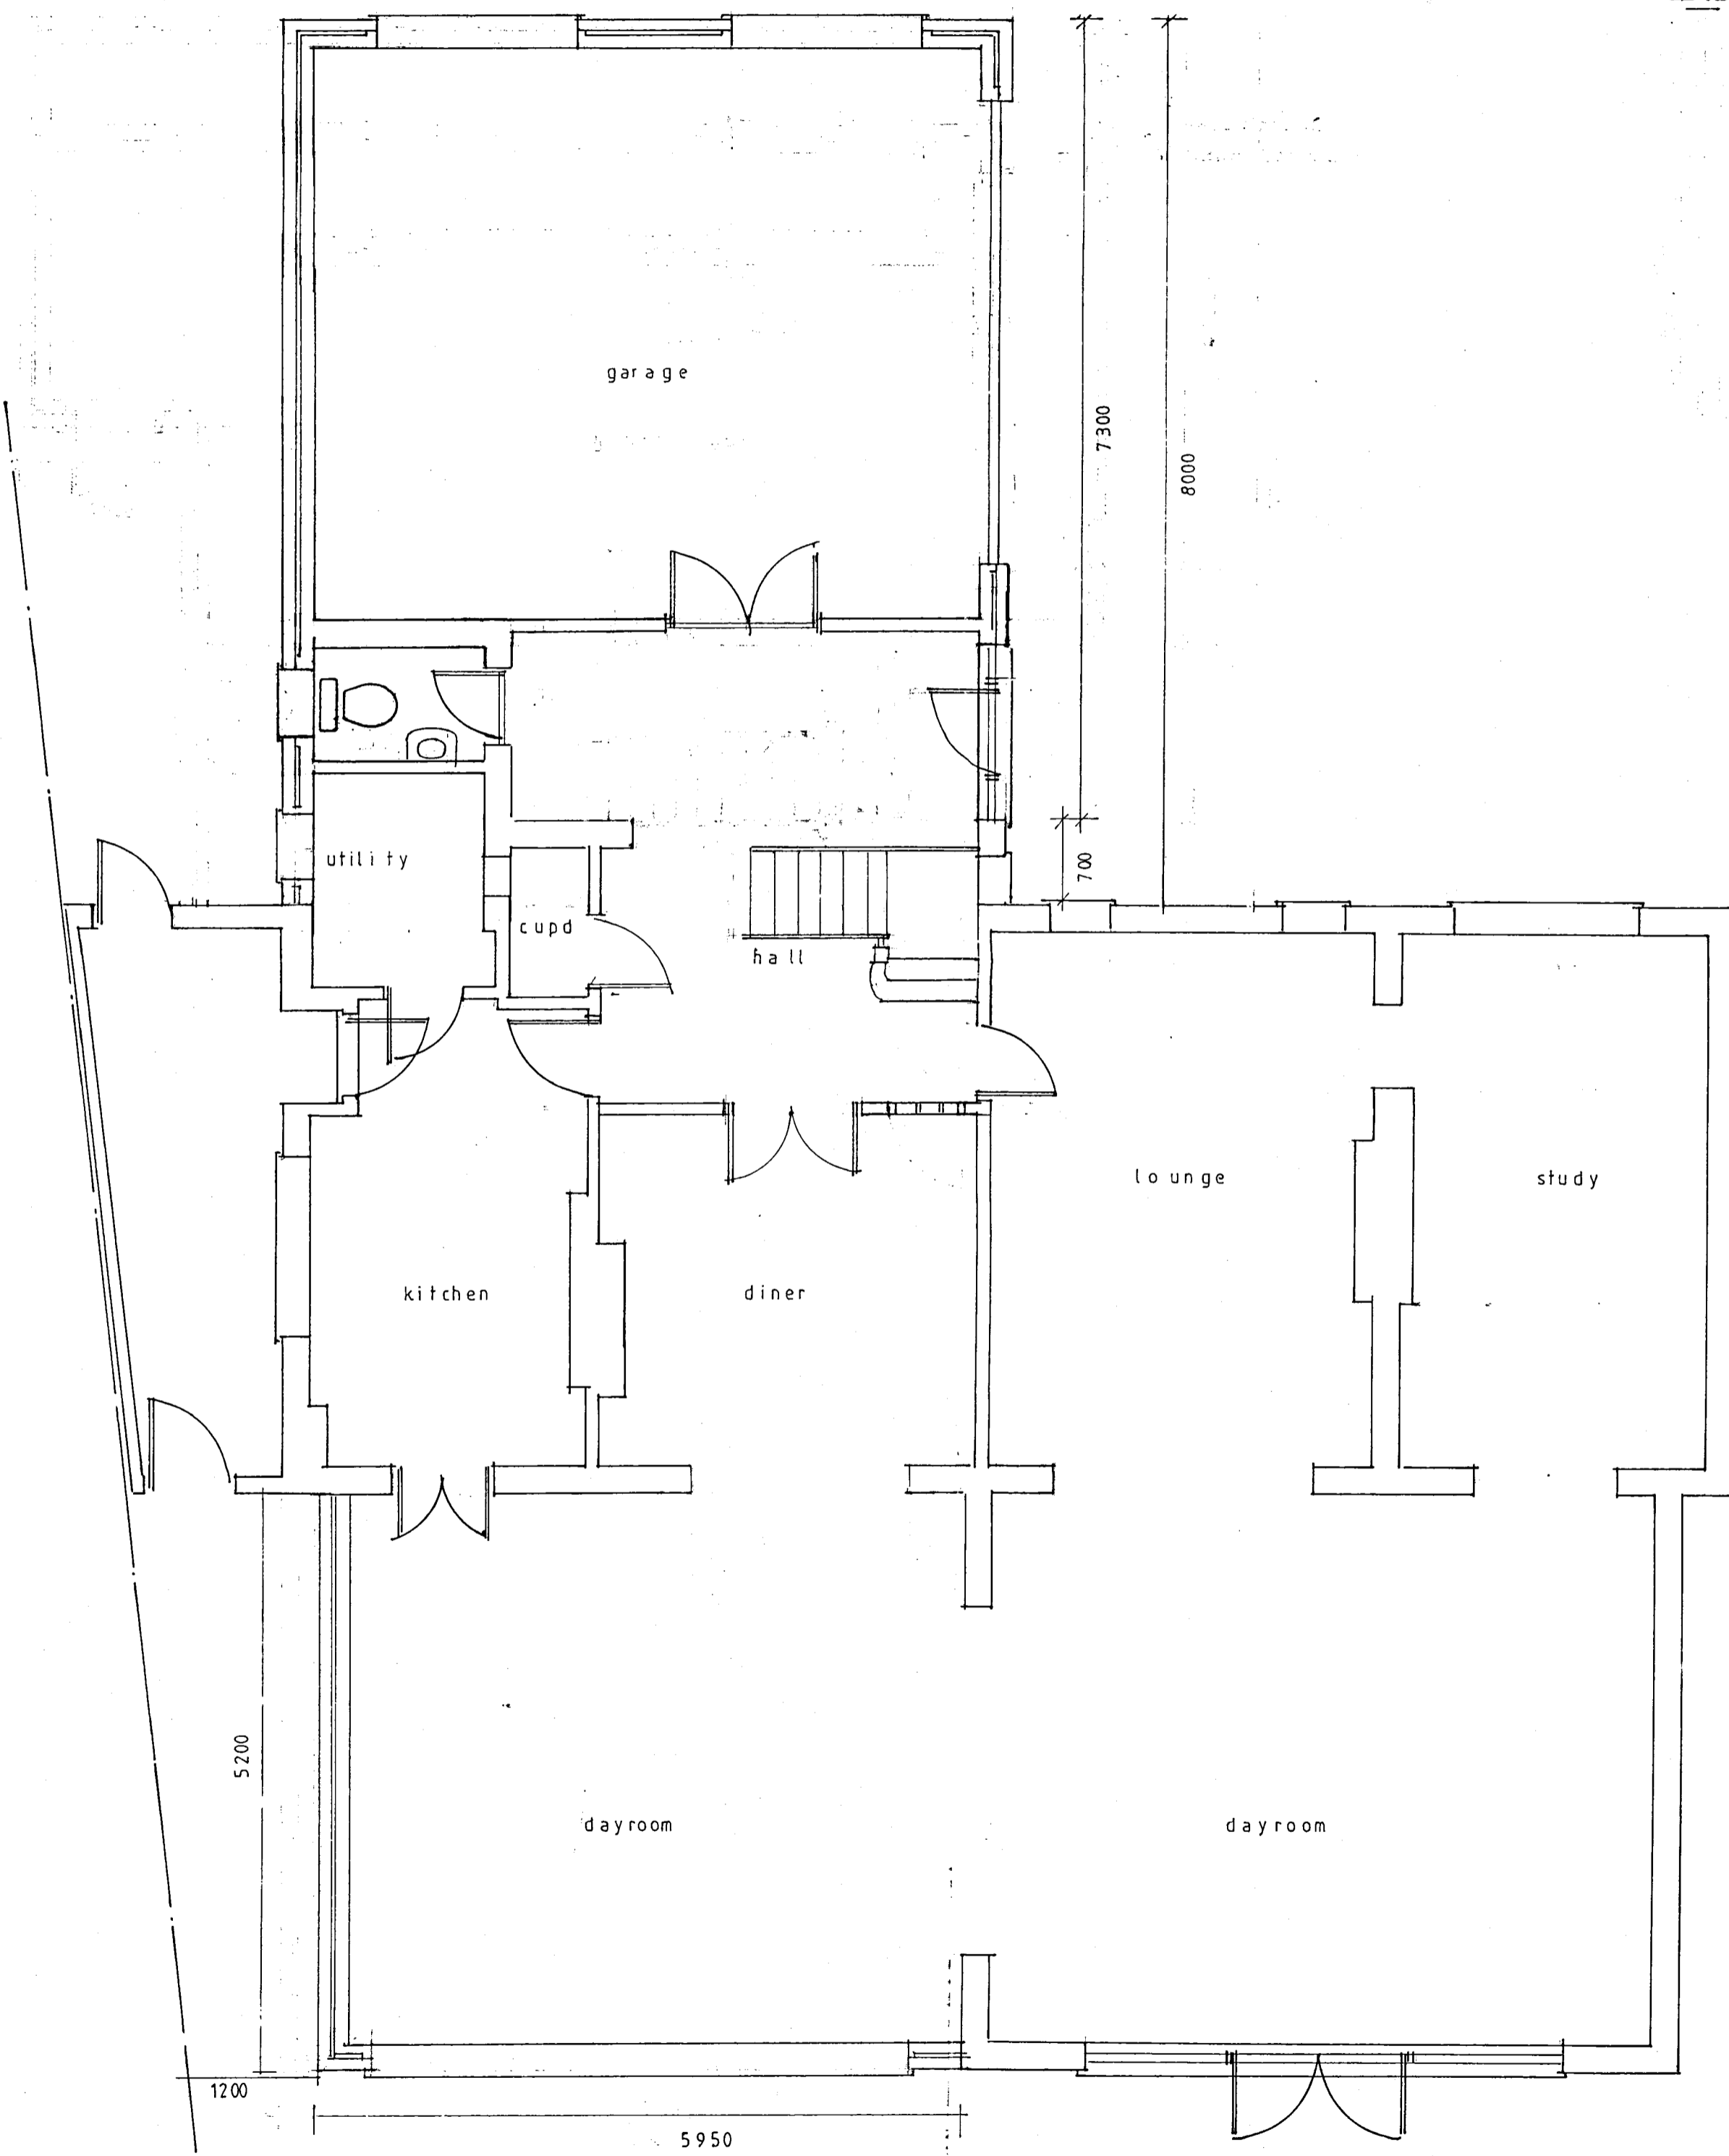

ground floor

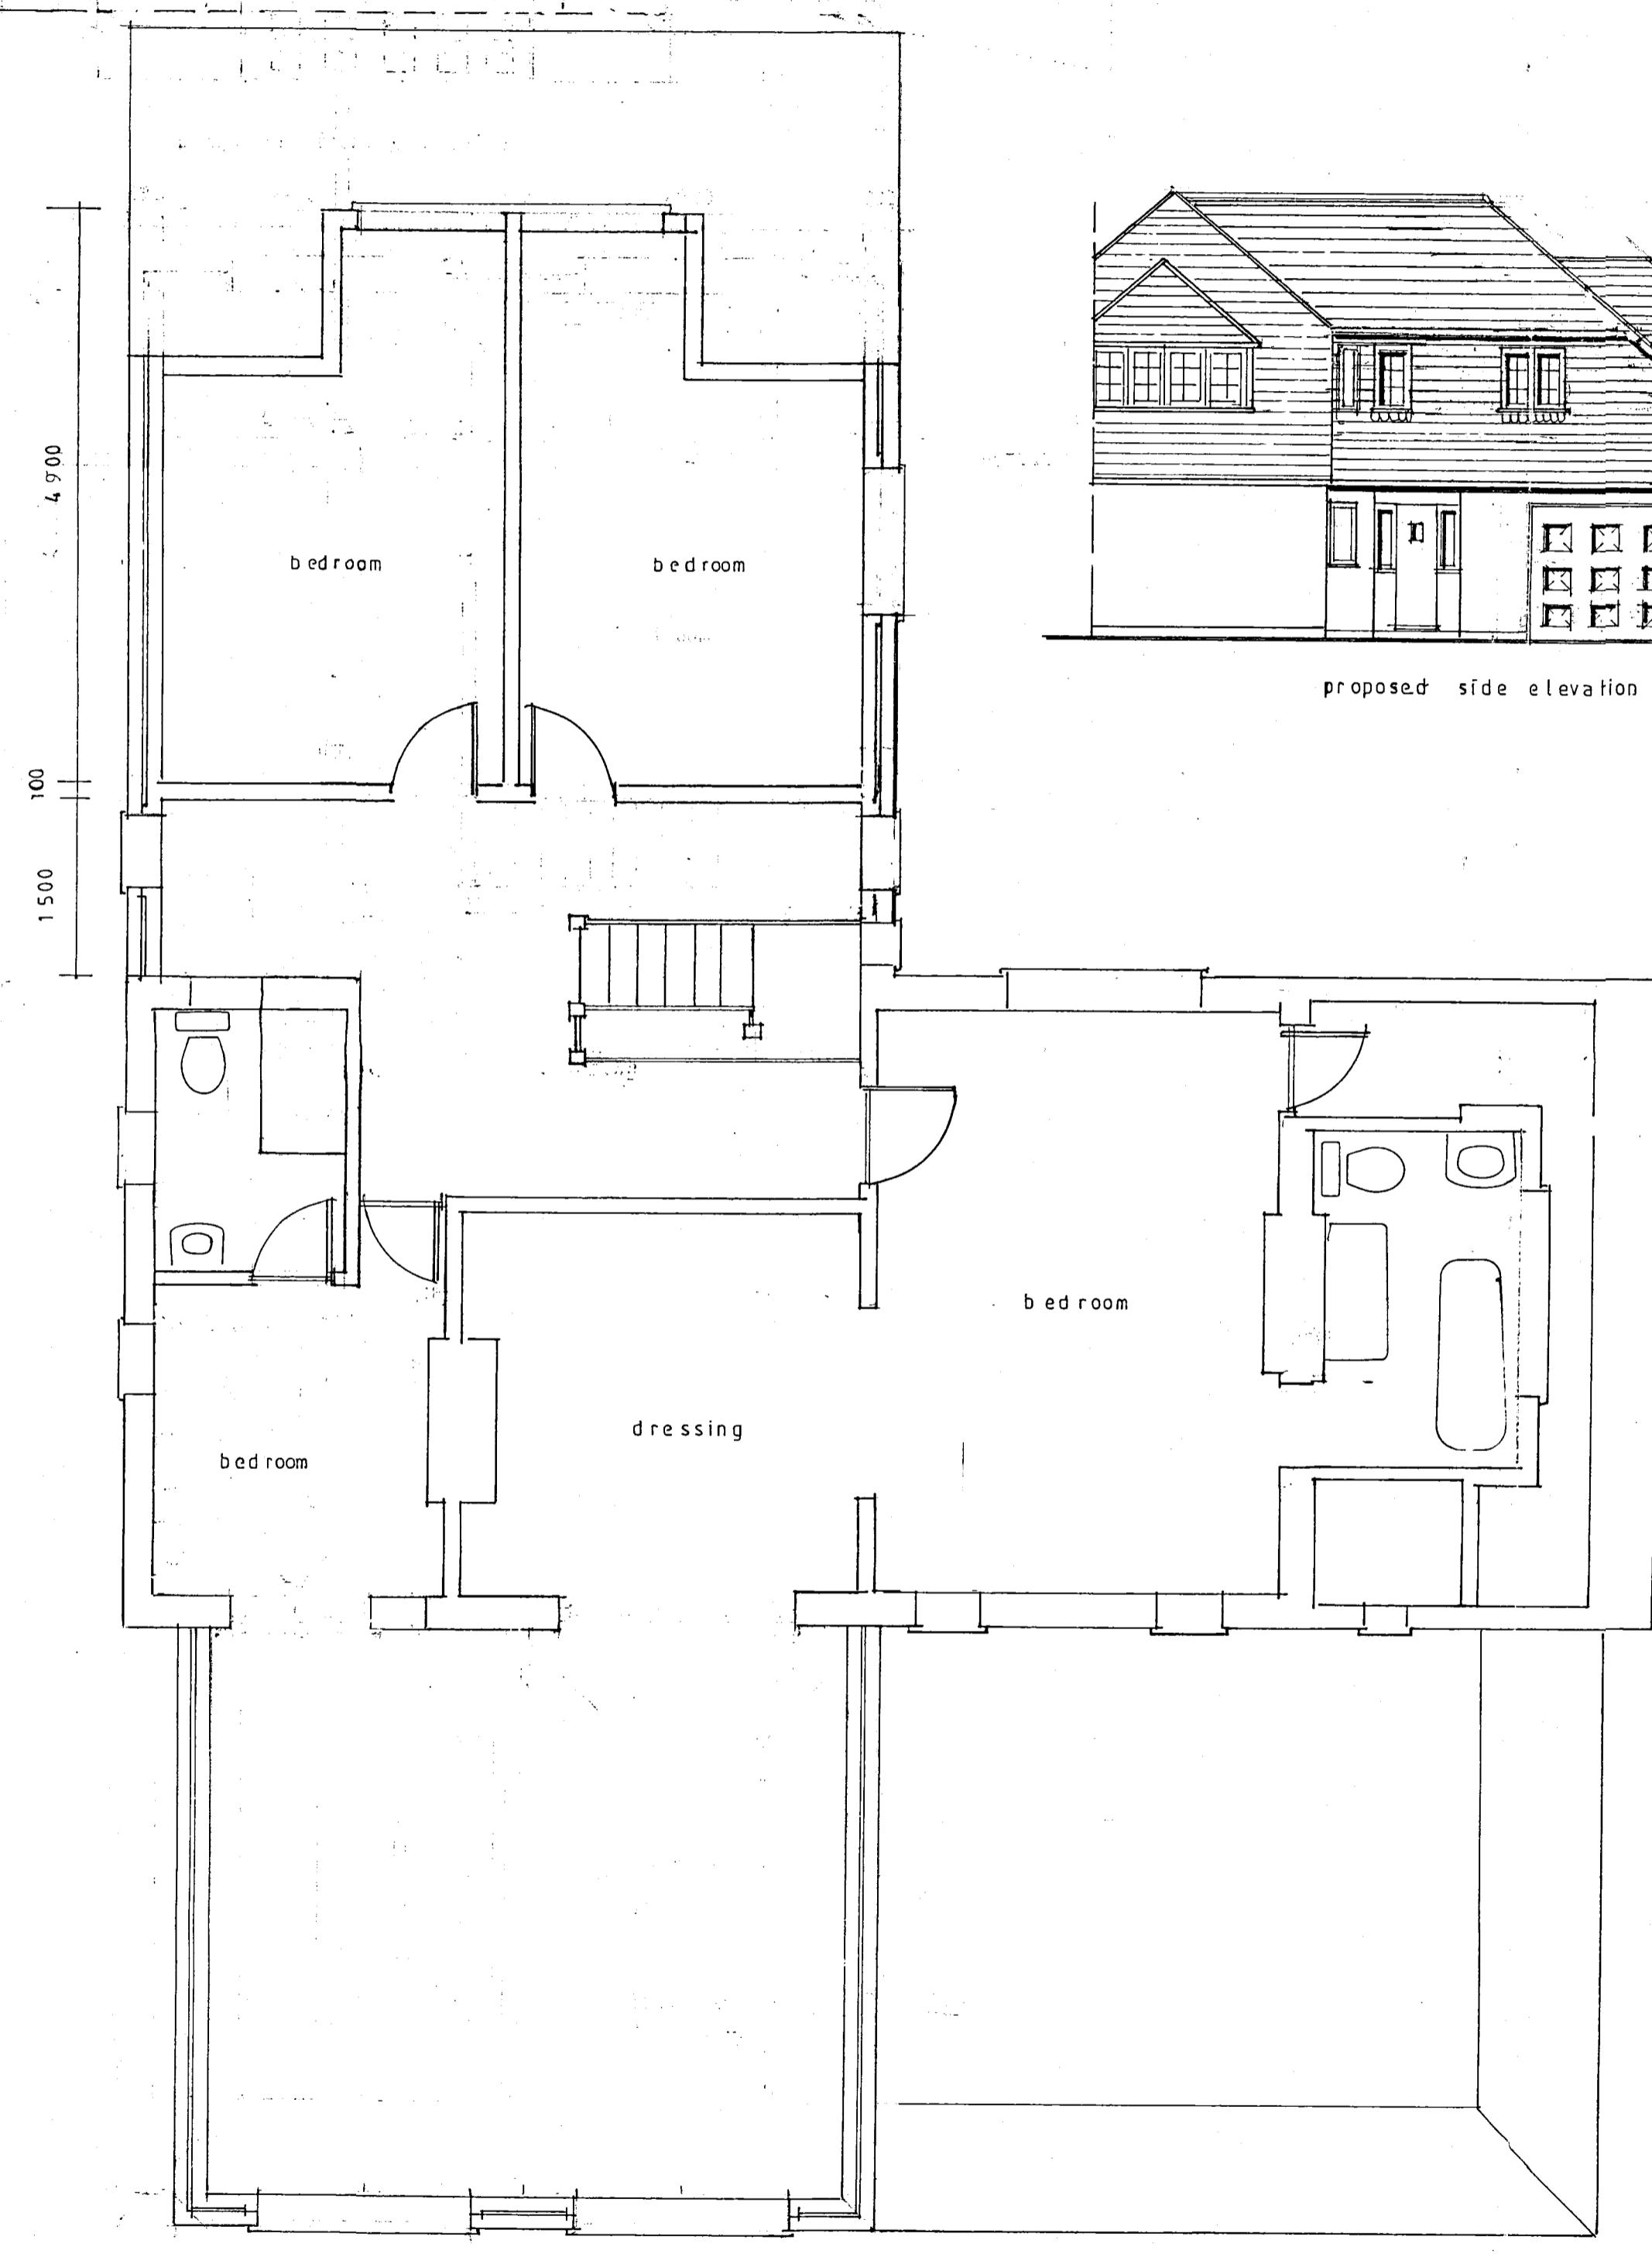

first floor

Valid 12 JAN 2008
 No 09/0032