

Tree Schedule

ID	Girth	Spread	Height	Species
259	1.10	4.00	7.00	CYPRESS
260	1.20	4.00	7.00	CYPRESS
261	0.80	4.00	9.00	CYPRESS
262	1.40	4.00	7.00	CYPRESS
263	1.30	4.00	7.00	CYPRESS
264		5.00		BUSH
274	0.40	4.00	5.00	HOLLY
276	1.40	7.00	9.00	SILVER BIRCH
278	0.70	4.00	10.00	CYPRESS
279	0.50	6.00	10.00	CYPRESS
280	0.60	7.00	10.00	CYPRESS
281	0.60	8.00	8.00	CYPRESS
282	0.80	7.00	11.00	CYPRESS
283	0.70	6.00	9.00	CYPRESS
346	1.10	10.00		REMOVE
347	0.90	8.00		REMOVE
348	0.50	6.00		REMOVE
349	1.20	10.00	11.00	SILVER BIRCH
351	0.90	10.00	11.00	CHERRY
352	0.50	6.00	8.00	PALM
358	0.50	4.00		REMOVE
370	0.50	4.00	6.00	CYPRESS
371	0.50	4.00	6.00	CYPRESS
372	0.40	4.00	3.00	CYPRESS
437	0.50	6.00	7.00	MAPLE
438	0.50	7.00	7.00	MAPLE
452	1.80	11.00	17.00	GRIN
454	1.10	11.00	16.00	OAK
455	3.00	12.00	18.00	OAK
458	1.40	10.00	15.00	OAK
470	1.40	8.00	15.00	CYPRESS
471	0.50	6.00	16.00	CYPRESS
472	0.50	6.00	15.00	CYPRESS
473	0.40	4.00	10.00	CYPRESS
474	0.60	6.00	16.00	CYPRESS
475	0.60	4.00	10.00	CYPRESS
476	0.60	6.00	11.00	CYPRESS
477	0.60	6.00	14.00	CYPRESS
478	0.40	4.00	9.00	CYPRESS
479	0.50	4.00	10.00	CYPRESS
493	0.80	3.00	4.00	CYPRESS
499	0.50	3.00	4.00	CYPRESS
500	0.40	2.00	4.00	CYPRESS
502	0.80	5.00	9.00	CYPRESS
509	0.60	7.00	7.00	CYPRESS
510	0.50	6.00	8.00	CYPRESS
511	0.60	7.00	9.00	CYPRESS
512	0.60	7.00	9.00	CYPRESS
513	0.80	6.00	9.00	CYPRESS
516	2.10	11.00	12.00	GRIN
519	0.60	4.00	8.00	CYPRESS
521	1.00	11.00	14.00	CYPRESS
556	1.20	7.00	9.00	CYPRESS
557	0.90	5.00		REMOVE
559	0.80	6.00	9.00	CYPRESS
560	0.30	2.00	7.00	CYPRESS
561	1.10	8.00	10.00	CYPRESS
562	1.20	8.00	10.00	CYPRESS
563	0.80	6.00	9.00	CYPRESS
564	0.80	6.00	9.00	CYPRESS
565	0.60	5.00	8.00	CYPRESS
619	2.10	9.00	11.00	CYPRESS MB
626	2.20	5.00	8.00	CYPRESS MB
627	1.80	5.00	8.00	CYPRESS MB
629	0.90	5.00	8.00	CYPRESS
631	0.60	4.00	8.00	CYPRESS
632	0.50	4.00	7.00	CYPRESS MB
633	0.60	5.00	7.00	CYPRESS
634	0.90	7.00	8.00	CYPRESS
635	0.50	4.00	8.00	CYPRESS
636	2.10	10.00	12.00	UNKNOWN

1080mN






1060mN

1040mN

1020mN

1000mN

980mN

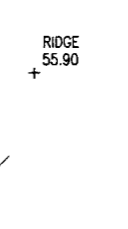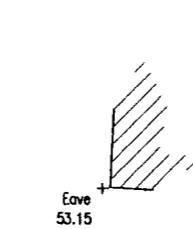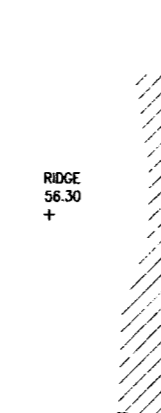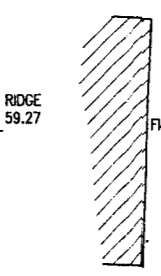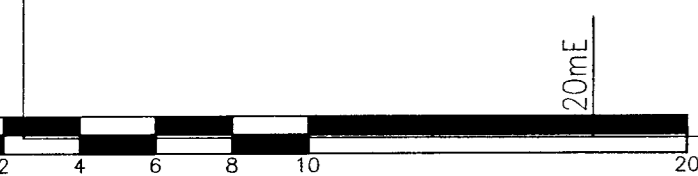

Valid 30 AUG 2007
No 07/0971



NOTES
This drawing is copyright. It is sent to you in confidence and must not be reproduced or disclosed to third parties without our prior permission.
Do not scale from this drawing, other than for Local Authority Planning purposes.
This drawing is to be read in conjunction with all relevant consultants, specialist manufacturers drawings and specifications.
Any discrepancies in dimensions or details on or between these drawings should be drawn to our attention.
All dimensions are in millimetres unless noted otherwise.
Any surveyed information incorporated within this drawing cannot be guaranteed as accurate unless confirmed by fixed dimension.

Notes
Whilst every effort has been made to correctly identify species of trees on the site, we advise that an arborologist be consulted before any final decisions are made.
Grid coordinates are based on an arbitrary system.

Abbreviation Key

AV	AIR VALVE
BO	BOLLARD
BIG	BACK INLET GULLY
CPS	CONCRETE PAVING SLABS
CL=	COVER LEVEL
DY	DOUBLE YELLOW LINE
DR	DOUBLE RED LINE
DW	DASHED WHITE LINE
ECB	ELECTRIC CABLE CABINET
ECP	ELECTRIC CABLE PIT
EP	ELECTRICITY POLE
ER	EARTH ROD
FAI	FRESH AIR INLET
FH	FIRE HYDRANT
F/B	FLOWER BED
GV	GAS VALVE
Gy	GULLY
IL=	INVERT LEVEL
LC	LAMP COLUMN
LP	LAMP POST
MK	SERVICE MARKER
PM	PARKING METER
MB	MAIL BOX
RE	RODDING EYE
RS	ROAD SIGN
RWP	RAIN WATER PIPE
SC	STOP COCK
SW	SINGLE WHITE LINE
SY	SINGLE YELLOW LINE
SV	STOP VALVE
SVP	SOIL AND VENT PIPE
TCB	TELEPHONE CABLE CABINET
BT	BRITISH TELECOM
TP	TELEPHONE POLE
CATV	CABLE TELEVISION COVER
UTL	UNABLE TO LIFT
WG	WEIR GULLY
WM	WATER METER
WO	WASH OUT

Rev. Suffix	Date	Initial	Revision	Details
CDH	11.11.05		BED	

Arbitrary On Station 2
Value Used 50.0m

Client: _____

Location: Caelo Knowle Grove Virginia Water

Drawing Title: Detail Survey

Old Job No. _____ Job No. 271005

Drawing Number 271005 Revision Suffix _____

Scale 1:200 Date 14 Nov 05

Survey & Engineering Services Ltd
The Surveying & Engineering Solution
3 Lee Farm Cottages
Lee Lane
Finkneys Green
Mordenhead
Berks
SL6 6PE
Tel/Fax:01628-675781 Email:surveys@sees2.freeserve.co.uk

REV	DATE	DESCRIPTION	INITIAL	CHECKED

PLANNING

Wimshurst, Reading
0118 938 6669
180 9901-1000

CLIENT: Unique Development (UK) Ltd

PROJECT: Caelo, Knowle Grove Virginia Water

TITLE: Site Survey

SCALE: 1:200 @ A1

DATE: 28/02/07

PROJECT NO: A07/WP350

DRAWN: others

CHECKED: -

S.001